




COLOR: WHITE BORDER & TEXT (RETROREFLECTIVE)  
 GREEN BACKGROUND (RETROREFLECTIVE)  
 MATERIAL: PER VAOT STANDARD E-123  
 LOCATION: STA. 0+46, RT

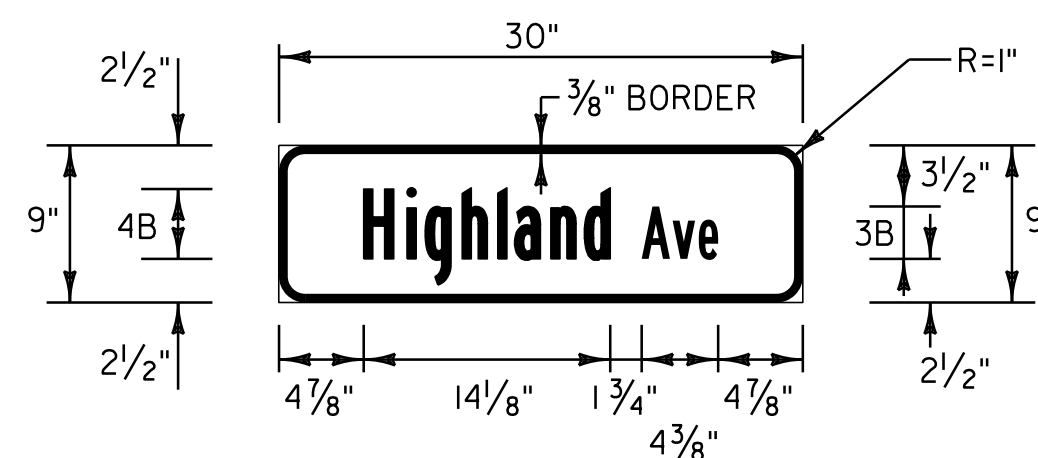


COLOR: WHITE BORDER & TEXT (RETROREFLECTIVE)  
 GREEN BACKGROUND (RETROREFLECTIVE)  
 MATERIAL: PER VAOT STANDARD E-123  
 LOCATION: STA. 48+87, RT

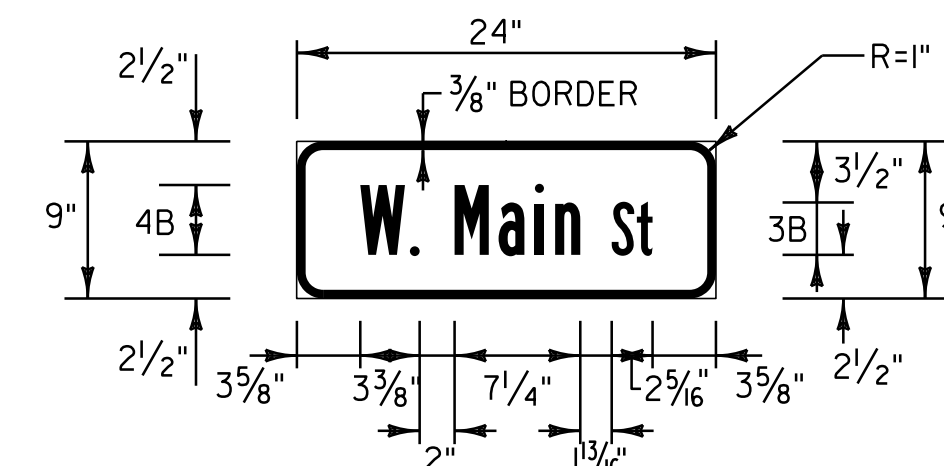


COLOR: WHITE BORDER & TEXT (RETROREFLECTIVE)  
 GREEN BACKGROUND (RETROREFLECTIVE)  
 MATERIAL: PER VAOT STANDARD E-123  
 LOCATION: STA. 48+50, LT

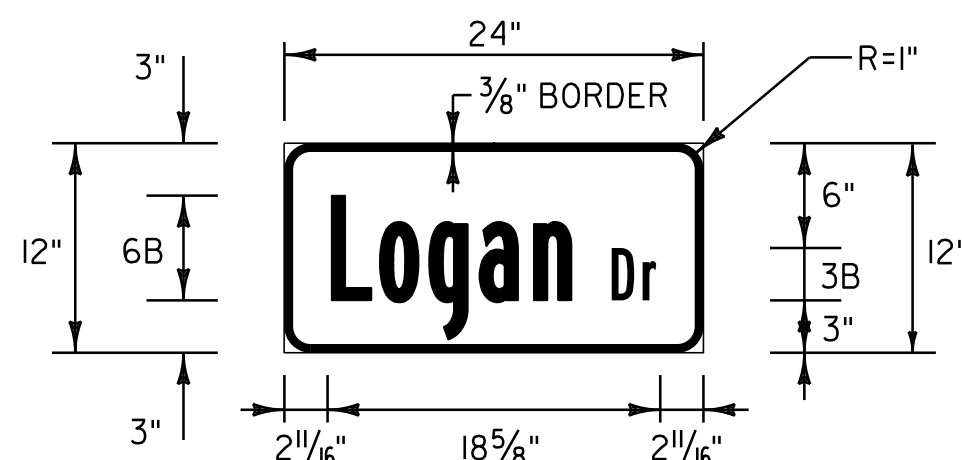


COLOR: WHITE BORDER & TEXT (RETROREFLECTIVE)  
 GREEN BACKGROUND (RETROREFLECTIVE)  
 MATERIAL: PER VAOT STANDARD E-123  
 LOCATION: STA. 1+35, LT

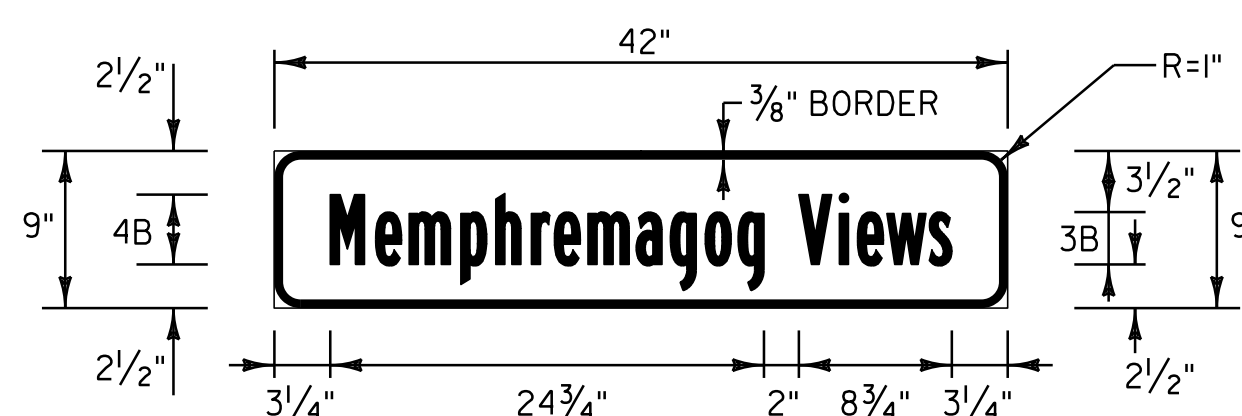

COLOR: WHITE BORDER & TEXT (RETROREFLECTIVE)  
 GREEN BACKGROUND (RETROREFLECTIVE)  
 MATERIAL: PER VAOT STANDARD E-123  
 LOCATION: STA. 48+87, RT

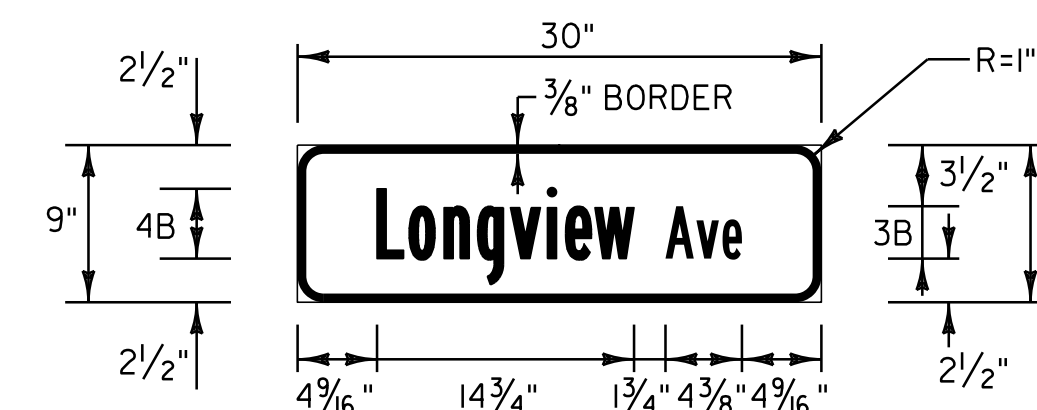

COLOR: WHITE BORDER & TEXT (RETROREFLECTIVE)  
 GREEN BACKGROUND (RETROREFLECTIVE)  
 MATERIAL: PER VAOT STANDARD E-123  
 LOCATION: STA. 57+24, LT

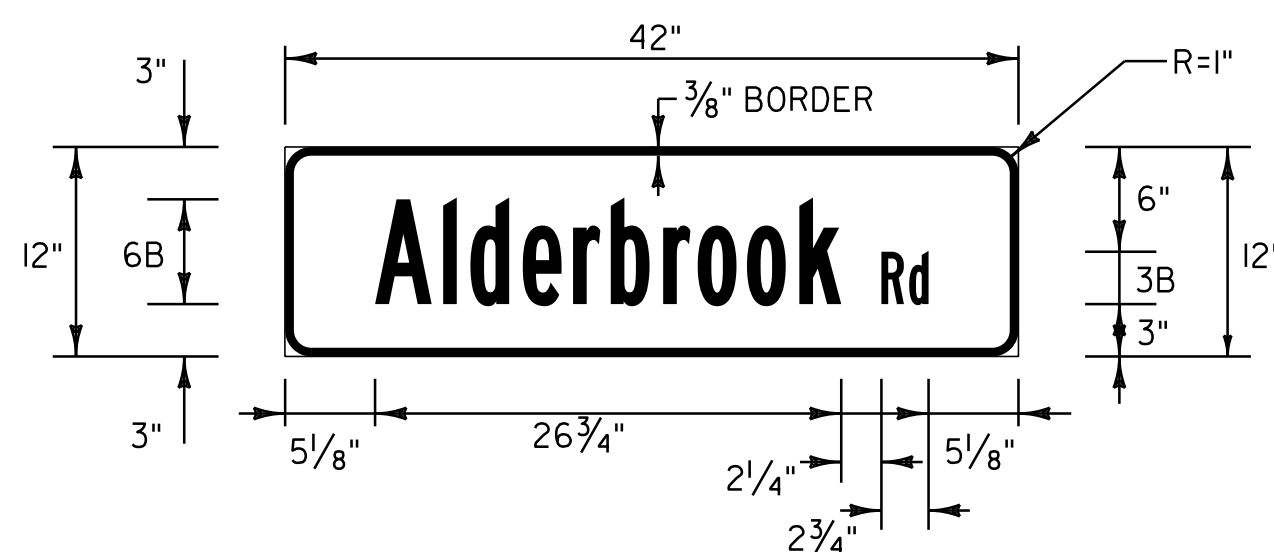

COLOR: WHITE BORDER & TEXT (RETROREFLECTIVE)  
 GREEN BACKGROUND (RETROREFLECTIVE)  
 MATERIAL: PER VAOT STANDARD E-123  
 LOCATION: STA. 15+95, RT



**TRAFFIC  
 SIGN  
 DETAIL  
 SHEET #3**

PROJECT NAME: NEWPORT CITY  
 PROJECT NUMBER: STP 2720(1)

FILE NAME: p07d204.dgn  
 PROJECT LEADER: JLL  
 DESIGNED BY: STANTEC  
 IPARM FILE: p07d204tsds03.i

PLOT DATE: 28-NOV-2012 14:5  
 DRAWN BY: STANTEC  
 CHECKED BY: STANTEC  
 SHEET 26 OF 30