

**203.16 SOLID ROCK EXCAVATION**

STA. 41+35 - STA. 41+40 RT  
 STA. 41+63 - STA. 41+68 LT  
 STA. 41+66 - STA. 41+71 RT  
 STA. 41+68 - STA. 41+74 RT  
 STA. 46+05 - STA. 46+08 RT  
 STA. 46+22 - STA. 46+30 LT  
 STA. 46+35 - STA. 46+39 RT  
 STA. 46+62 - STA. 46+70 LT

**604.42 CHANGING ELEVATION OF SEWER MANHOLES**

STA. 41+53 RT STA. 41+67 RT  
 STA. 46+22 RT STA. 46+53 RT

**618.10 PORTLAND CEMENT CONCRETE SIDEWALK, 5 INCH**

STA. 41+35 - STA. 41+40 RT  
 STA. 41+63 - STA. 41+68 LT  
 STA. 41+66 - STA. 41+71 RT  
 STA. 41+68 - STA. 41+74 RT  
 STA. 46+05 - STA. 46+08 RT  
 STA. 46+22 - STA. 46+30 LT  
 STA. 46+35 - STA. 46+39 RT  
 STA. 46+62 - STA. 46+70 LT

**618.30 DETECTABLE WARNING SURFACE**

STA. 41+37 RT STA. 46+06 RT  
 STA. 41+66 LT STA. 46+27 LT  
 STA. 41+68 RT STA. 46+37 RT  
 STA. 41+71 RT STA. 46+66 LT

**629.20 ADJUST ELEVATION OF VALVE BOX**

STA. 41+42 RT (WSV) STA. 46+46 RT (WSV)  
 STA. 41+42 RT (WSV) STA. 46+53 LT (WSV)  
 STA. 46+31 RT (WSV)

**604.40 CHANGING ELEVATION OF DROP INLETS, CATCH BASINS, OR MANHOLES**


STA. 41+10 RT (DMH)  
 STA. 42+34 RT (DMH)

**604.412, 604.415, 604.418 REHAB, DROP INLETS, CATCH BASINS, OR MANHOLES, CLASS I, CLASS II OR CLASS III**

STA. 41+04 LT "TYPE D GRATE"  
 STA. 41+24 LT "TYPE D GRATE"  
 STA. 41+30 RT "TYPE D GRATE"  
 STA. 41+88 RT "TYPE D GRATE"  
 STA. 41+91 LT "TYPE D GRATE"  
 STA. 42+16 RT "TYPE D GRATE"  
 STA. 46+06 RT "TYPE D GRATE"  
 STA. 46+39 RT "TYPE D GRATE"  
 STA. 46+74 LT "TYPE D GRATE"

**678.22 VEHICLE LOOP DETECTOR SCHEDULE**

STREET	STATION	SIZE	TYPE	TURNS	MODE
PROSPECT PKWY	STA. 41+57 - STA. 41+63	6' X 6'	QUAD	3	PRES
PROSPECT PKWY	STA. 41+57 - STA. 41+63	6' X 6'	QUAD	3	PRES
PROSPECT PKWY	STA. 41+57 - STA. 41+63	6' X 6'	QUAD	3	PRES
SHELBURNE ST	STA. 42+16 - STA. 42+22	6' X 6'	QUAD	3	PRES

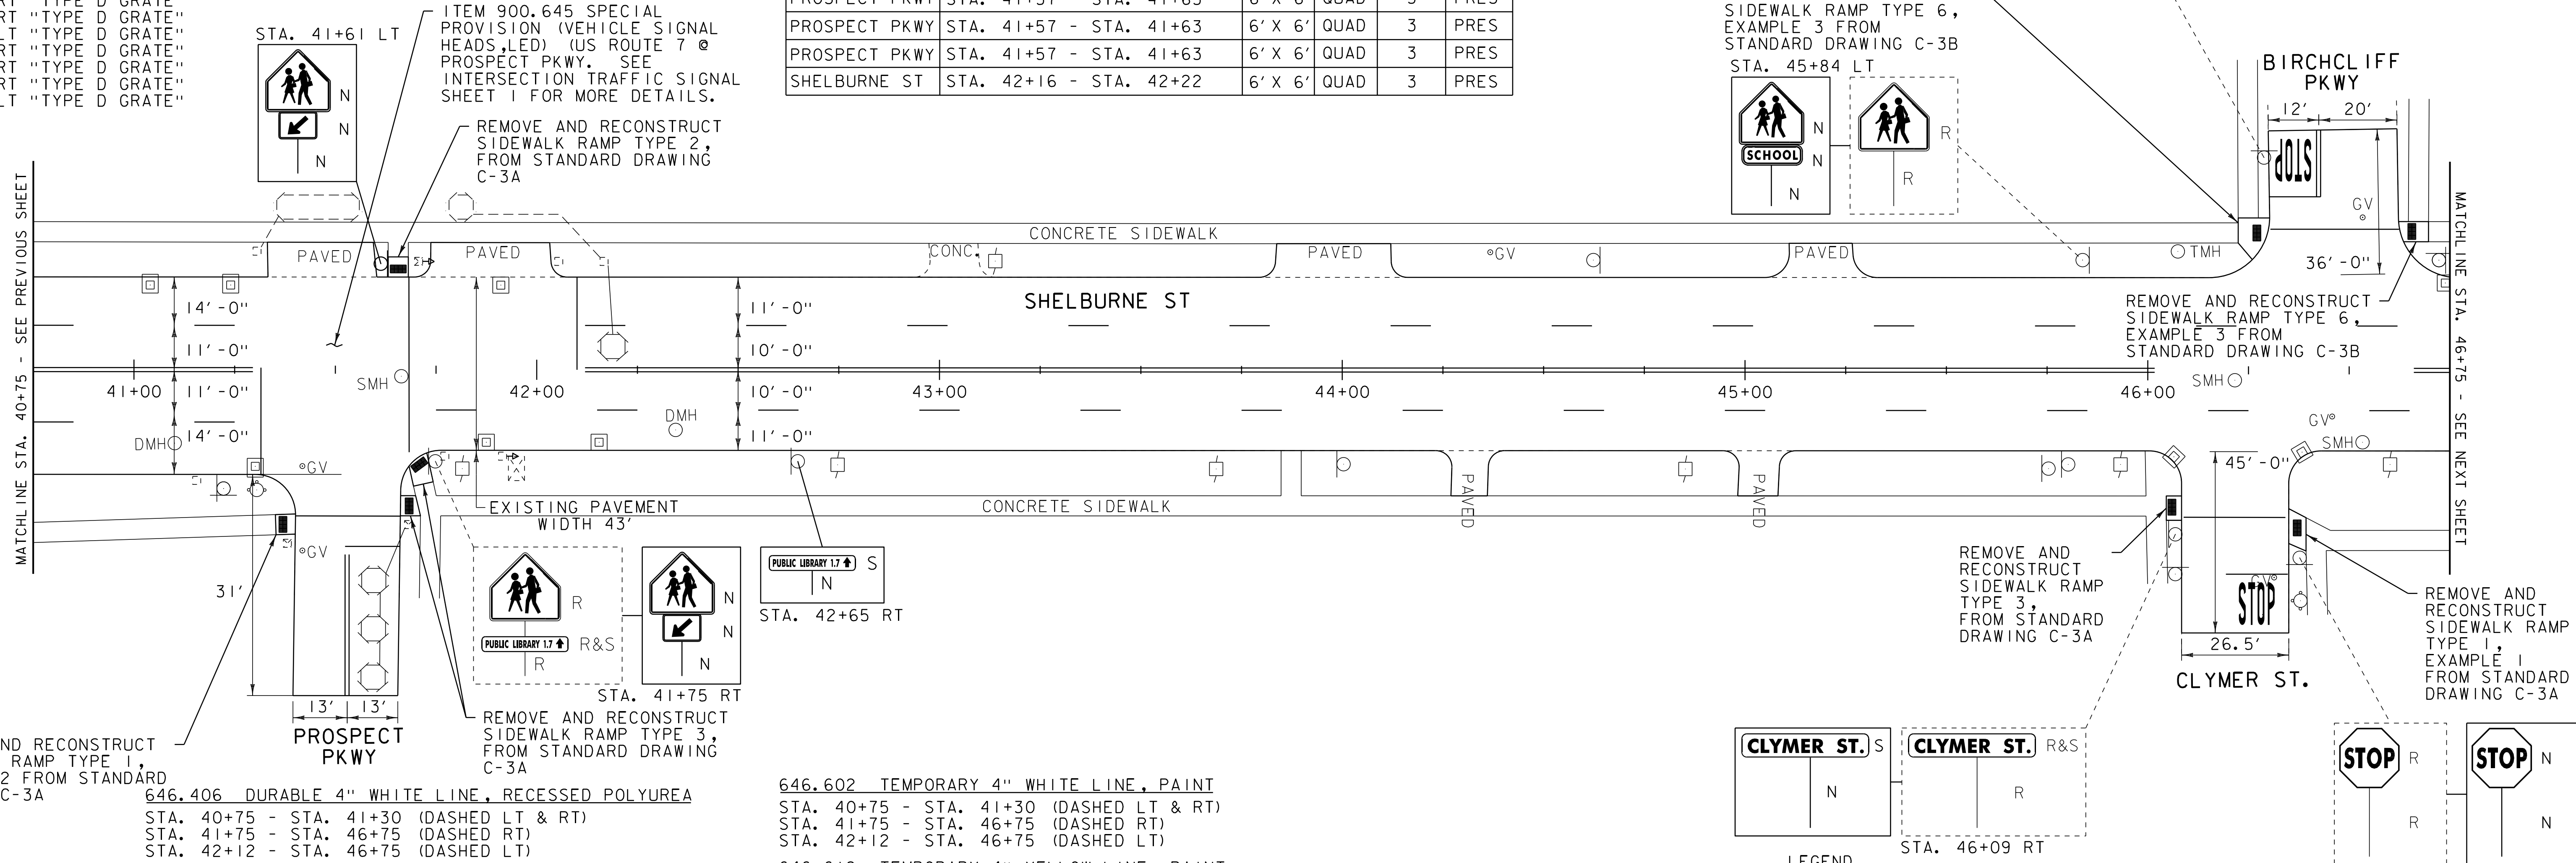

REMOVE AND RECONSTRUCT SIDEWALK RAMP TYPE 1, EXAMPLE 2 FROM STANDARD DRAWING C-3A

**646.406 DURABLE 4" WHITE LINE, RECESSED POLYUREA**  
 STA. 40+75 - STA. 41+30 (DASHED LT & RT)  
 STA. 41+75 - STA. 46+75 (DASHED RT)  
 STA. 42+12 - STA. 46+75 (DASHED LT)

**646.416 DURABLE 4" YELLOW LINE, RECESSED POLYUREA**  
 STA. 40+75 - STA. 41+30 (SOLID LT & RT)  
 STA. 41+53 RT (CENTERLINE PROSPECT PKWY)  
 STA. 42+12 - STA. 46+02 (SOLID LT & RT)  
 STA. 46+43 LT (CENTERLINE BIRCHCLIFF PKWY)  
 STA. 46+66 - STA. 46+75 (SOLID LT & RT)

**646.486 DURABLE 24" STOP BAR, RECESSED POLYUREA**  
 STA. 41+31 RT  
 STA. 41+53 - STA. 41+66 RT  
 STA. 42+11 LT  
 STA. 46+19 - STA. 46+35 RT  
 STA. 46+30 - STA. 46+46 LT

**646.491 DURABLE LETTER OR SYMBOL, TYPE I TAPE**  
 STA. 46+27 RT "STOP"  
 STA. 46+39 LT "STOP"

**646.501 DURABLE CROSSWALK MARKING, TYPE I TAPE**  
 STA. 41+41 - STA. 41+66 RT  
 STA. 41+66 LT - STA. 41+70 RT  
 STA. 46+09 - STA. 46+35 RT  
 STA. 46+30 - STA. 46+62 LT

**646.602 TEMPORARY 4" WHITE LINE, PAINT**  
 STA. 40+75 - STA. 41+30 (DASHED LT & RT)  
 STA. 41+75 - STA. 46+75 (DASHED RT)  
 STA. 42+12 - STA. 46+75 (DASHED LT)

**646.612 TEMPORARY 4" YELLOW LINE, PAINT**  
 STA. 40+75 - STA. 41+30 (SOLID LT & RT)  
 STA. 41+53 RT (CENTERLINE PROSPECT PKWY)  
 STA. 42+12 - STA. 46+02 (SOLID LT & RT)  
 STA. 46+43 LT (CENTERLINE BIRCHCLIFF PKWY)  
 STA. 46+66 - STA. 46+75 (SOLID LT & RT)


**646.682 TEMPORARY 24" STOP BAR, PAINT**  
 STA. 41+31 RT  
 STA. 41+53 - STA. 41+66 RT  
 STA. 42+11 LT  
 STA. 46+19 - STA. 46+35 RT  
 STA. 46+30 - STA. 46+46 LT

**646.692 TEMPORARY LETTER OR SYMBOL, PAINT**  
 STA. 46+27 RT "STOP"  
 STA. 46+39 LT "STOP"

**646.702 TEMPORARY CROSSWALK MARKING, PAINT**  
 STA. 41+41 - STA. 41+66 RT  
 STA. 41+66 LT - STA. 41+70 RT  
 STA. 46+09 - STA. 46+35 RT  
 STA. 46+30 - STA. 46+62 LT

**675.50 REMOVING SIGNS**  
 AS SHOWN - 6

**675.60 ERECTING SALVAGED SIGNS**  
 AS SHOWN - 2

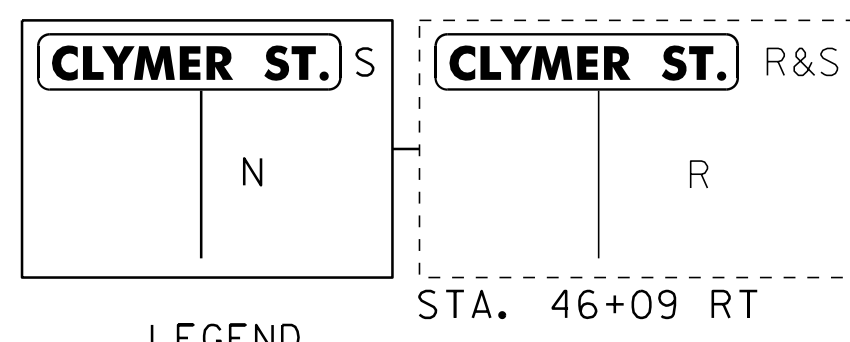

**LEGEND**

- SIGN
- HYDRANT
- MANHOLE
- VALVE
- GAS PIPELINE MARKER
- CATCH BASIN / DROP INLET
- CURB INLET
- TRAFFIC CONTROL BOX
- PARKING METER
- UTILITY POLE
- LIGHT POLE
- EX. PED RAMP
- JUNCTION BOX
- PED BUTTON
- ELECTRICAL BOX
- SIGNAL
- ⊕ PEDESTAL POST
- ⊙ STRAIN POLE
- CAMERA
- VDZ VIDEO DETECTION ZONE

**SIGN LEGEND**

- R = REMOVE
- R&S = REMOVE AND SALVAGE
- RET = RETAIN
- S = SALVAGE
- N = NEW
- B-B = BACK TO BACK

**PROJECT LAYOUT SHEET 4**

PROJECT NAME: BURLINGTON (CLASS I)  
 PROJECT NUMBER: STP 2721(I)

FILE NAME: 07d206.dgn  
 PROJECT LEADER: CDL  
 DESIGNED BY: BMB  
 PLOT FILE: 07d206\_20.i

PLOT DATE: 18-APR-2014 13:51  
 DRAWN BY: BMB  
 CHECKED BY: EPD  
 SHEET 20 OF 70

NOT TO SCALE