

203.16 SOLID ROCK EXCAVATION

STA. 50+00 - STA. 50+09 RT
 STA. 50+09 - STA. 50+14 RT
 STA. 50+39 - STA. 50+47 RT

604.40 CHANGING ELEVATION OF DROP INLETS, CATCH BASINS, OR MANHOLES

STA. 50+31 RT (DMH)
 STA. 50+33 RT (DMH)

604.412, 604.415, 604.418 REHAB, DROP INLETS, CATCH BASINS, OR MANHOLES, CLASS I, CLASS II OR CLASS III

STA. 50+00 RT "TYPE D GRATE"
 STA. 50+14 RT "TYPE D GRATE"
 STA. 50+39 LT "TYPE D GRATE"
 STA. 50+41 RT "TYPE D GRATE"
 STA. 50+50 RT "TYPE D GRATE"

604.42 CHANGING ELEVATION OF SEWER MANHOLES

STA. 50+02 RT
 STA. 50+27 RT

618.10 PORTLAND CEMENT CONCRETE SIDEWALK, 5 INCH

STA. 50+00 - STA. 50+09 RT
 STA. 50+09 - STA. 50+14 RT
 STA. 50+39 - STA. 50+47 RT

618.30 DETECTABLE WARNING SURFACE

STA. 50+07 RT STA. 50+42 RT
 STA. 50+12 RT

629.20 ADJUST ELEVATION OF VALVE BOX

STA. 50+16 RT (WSV) STA. 52+24 RT (GSV)
 STA. 50+16 RT (WSV) STA. 52+25 RT (GSV)
 STA. 50+43 RT (WSV)

646.406 DURABLE 4" WHITE LINE, RECESSED POLYUREA

STA. 46+75 - STA. 52+75 (DASHED LT & RT)

646.416 DURABLE 4" YELLOW LINE, RECESSED POLYUREA

STA. 46+75 - STA. 50+06 (SOLID LT & RT)
 STA. 50+46 - STA. 52+75 (SOLID LT & RT)

646.486 DURABLE 24" STOP BAR, RECESSED POLYUREA

STA. 50+24 - STA. 50+39 RT

646.491 DURABLE LETTER OR SYMBOL, TYPE I TAPE

STA. 50+32 RT "STOP"

646.501 DURABLE CROSSWALK MARKING, TYPE I TAPE

STA. 50+14 - STA. 50+39 RT

646.602 TEMPORARY 4" WHITE LINE, PAINT

STA. 46+75 - STA. 52+75 (DASHED LT & RT)

646.612 TEMPORARY 4" YELLOW LINE, PAINT

STA. 46+75 - STA. 50+06 (SOLID LT & RT)
 STA. 50+46 - STA. 52+75 (SOLID LT & RT)

646.682 TEMPORARY 24" STOP BAR, PAINT

STA. 50+24 - STA. 50+39 RT

646.692 TEMPORARY LETTER OR SYMBOL, PAINT


STA. 50+32 RT "STOP"

646.702 TEMPORARY CROSSWALK MARKING, PAINT

STA. 50+14 - STA. 50+39 RT


675.50 REMOVING SIGNS

AS SHOWN - I

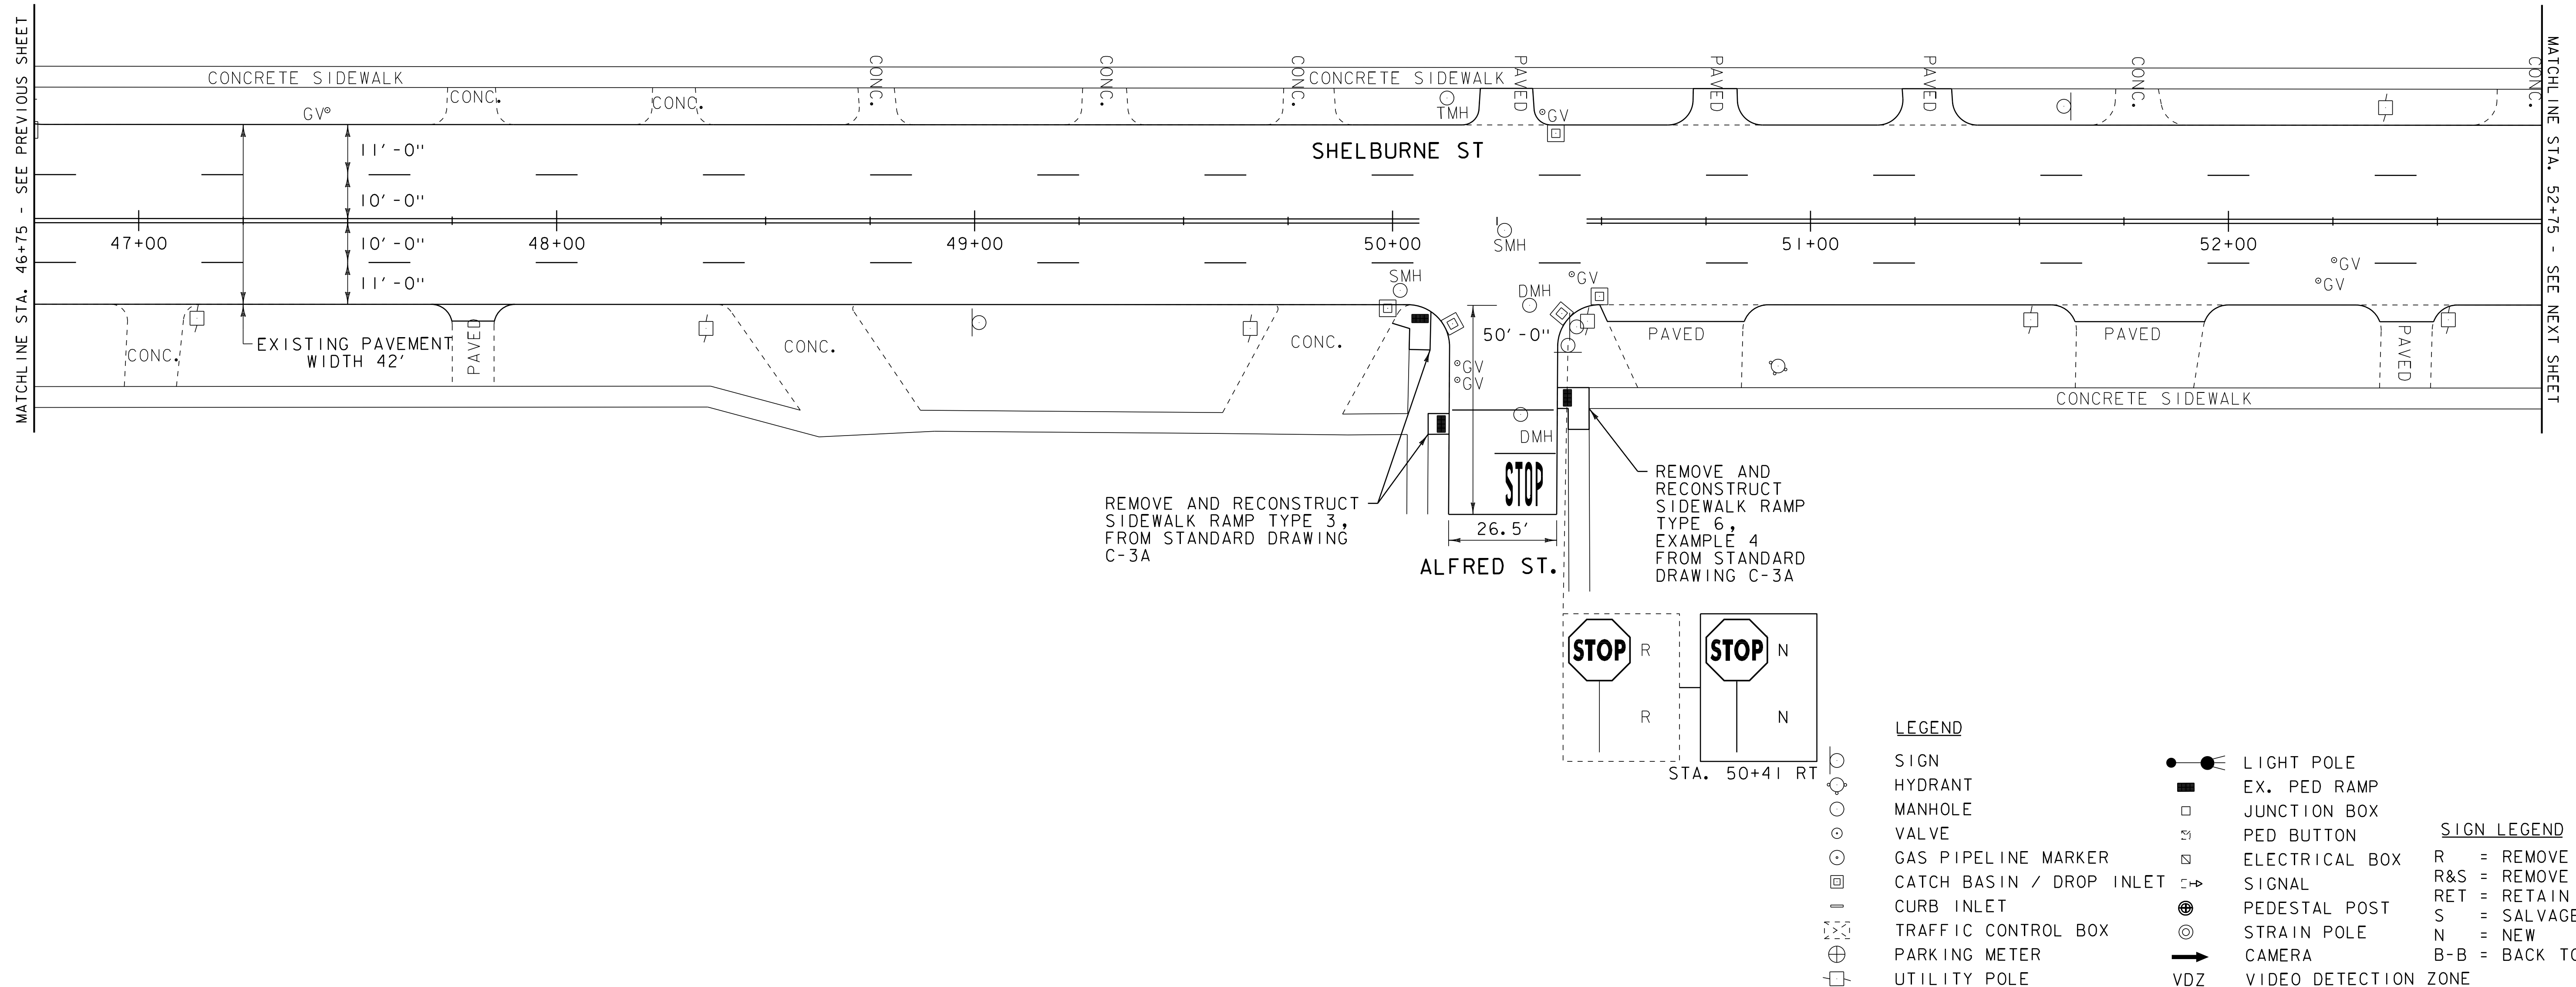

REMOVE AND RECONSTRUCT SIDEWALK RAMP TYPE 3, FROM STANDARD DRAWING C-3A

REMOVE AND RECONSTRUCT SIDEWALK RAMP TYPE 6, EXAMPLE 4 FROM STANDARD DRAWING C-3A

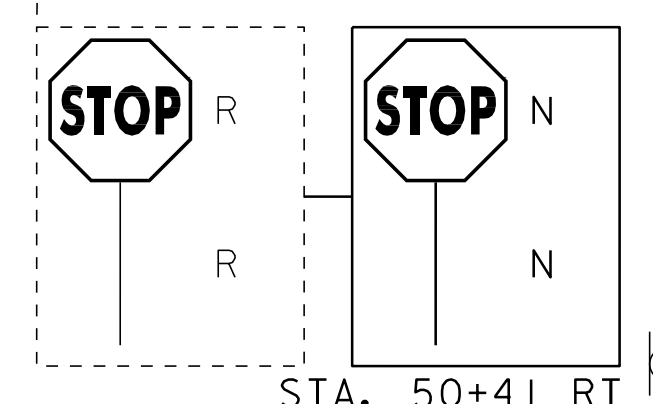

STA. 50+41 RT

LEGEND

- SIGN
 - HYDRANT
 - MANHOLE
 - VALVE
 - GAS PIPELINE MARKER
 - CATCH BASIN / DROP INLET
 - CURB INLET
 - ⊠ TRAFFIC CONTROL BOX
 - ⊕ PARKING METER
 - ⊖ UTILITY POLE
 - LIGHT POLE
 - EX. PED RAMP
 - JUNCTION BOX
 - ⊞ PED BUTTON
 - ⊞ ELECTRICAL BOX
 - ⊞ SIGNAL
 - ⊞ PEDESTAL POST
 - ⊞ STRAIN POLE
 - CAMERA
 - VDZ VIDEO DETECTION ZONE
- SIGN LEGEND**
- R = REMOVE
 - R&S = REMOVE AND SALVAGE
 - RET = RETAIN
 - S = SALVAGE
 - N = NEW
 - B-B = BACK TO BACK

PROJECT LAYOUT SHEET 5

PROJECT NAME: BURLINGTON (CLASS I)	PLOT DATE: 18-APR-2014 13:51
PROJECT NUMBER: STP 2721(I)	DRAWN BY: BMB
FILE NAME: 07d206.dgn	CHECKED BY: EPD
DESIGNED BY: BMB	SHEET 21 OF 70
PLOT FILE: 07d206_21.r	

NOT TO SCALE