

604.412, 604.415, 604.418 REHAB, DROP
INLETS, CATCH BASINS, OR MANHOLES, CLASS I,
CLASS II OR CLASS III

STA. 69+21 LT "TYPE D GRATE"
STA. 69+26 RT "TYPE D GRATE"

604.42 CHANGING ELEVATION
OF SEWER MANHOLES

STA. 65+75 LT (SMH)
STA. 67+47 LT (SMH)
STA. 67+48 RT (SMH)
STA. 69+23 LT (SMH)

629.20 ADJUST ELEVATION OF VALVE BOX

STA. 67+47 RT (WSV) STA. 69+95 RT (WSV)
STA. 67+47 RT (WSV) STA. 70+03 RT (WSV)
STA. 67+81 LT (WSV) STA. 70+03 RT (WSV)

646.406 DURABLE 4" WHITE LINE, RECESSED POLYUREA

STA. 65+50 - STA. 71+50 (SOLID LT)
STA. 65+50 - STA. 67+43 (SOLID RT)
STA. 67+69 - STA. 71+50 (SOLID RT)

646.416 DURABLE 4" YELLOW LINE, RECESSED POLYUREA

STA. 65+50 - STA. 67+36 (SOLID LT & RT)
STA. 67+56 RT (CENTERLINE CHITTENDEN DR.)
STA. 67+76 - STA. 71+50 (SOLID LT & RT)

646.486 DURABLE 24" STOP BAR, RECESSED POLYUREA

STA. 67+55 - STA. 67+71 RT

646.491 DURABLE LETTER OR SYMBOL, TYPE I TAPE

STA. 67+64 RT "STOP"
STA. 69+51 LT "SCHOOL"

646.602 TEMPORARY 4" WHITE LINE, PAINT

STA. 65+50 - STA. 71+50 (SOLID LT)
STA. 65+50 - STA. 67+43 (SOLID RT)
STA. 67+69 - STA. 71+50 (SOLID RT)

646.612 TEMPORARY 4" YELLOW LINE, PAINT

STA. 65+50 - STA. 67+36 (SOLID LT & RT)
STA. 67+56 RT (CENTERLINE CHITTENDEN DR.)
STA. 67+76 - STA. 71+50 (SOLID LT & RT)

646.682 TEMPORARY 24" STOP BAR, PAINT


STA. 67+55 - STA. 67+71 RT

646.692 TEMPORARY LETTER OR SYMBOL, PAINT

STA. 67+64 RT "STOP"
STA. 69+51 LT "SCHOOL"

675.50 REMOVING SIGNS

AS SHOWN - 2

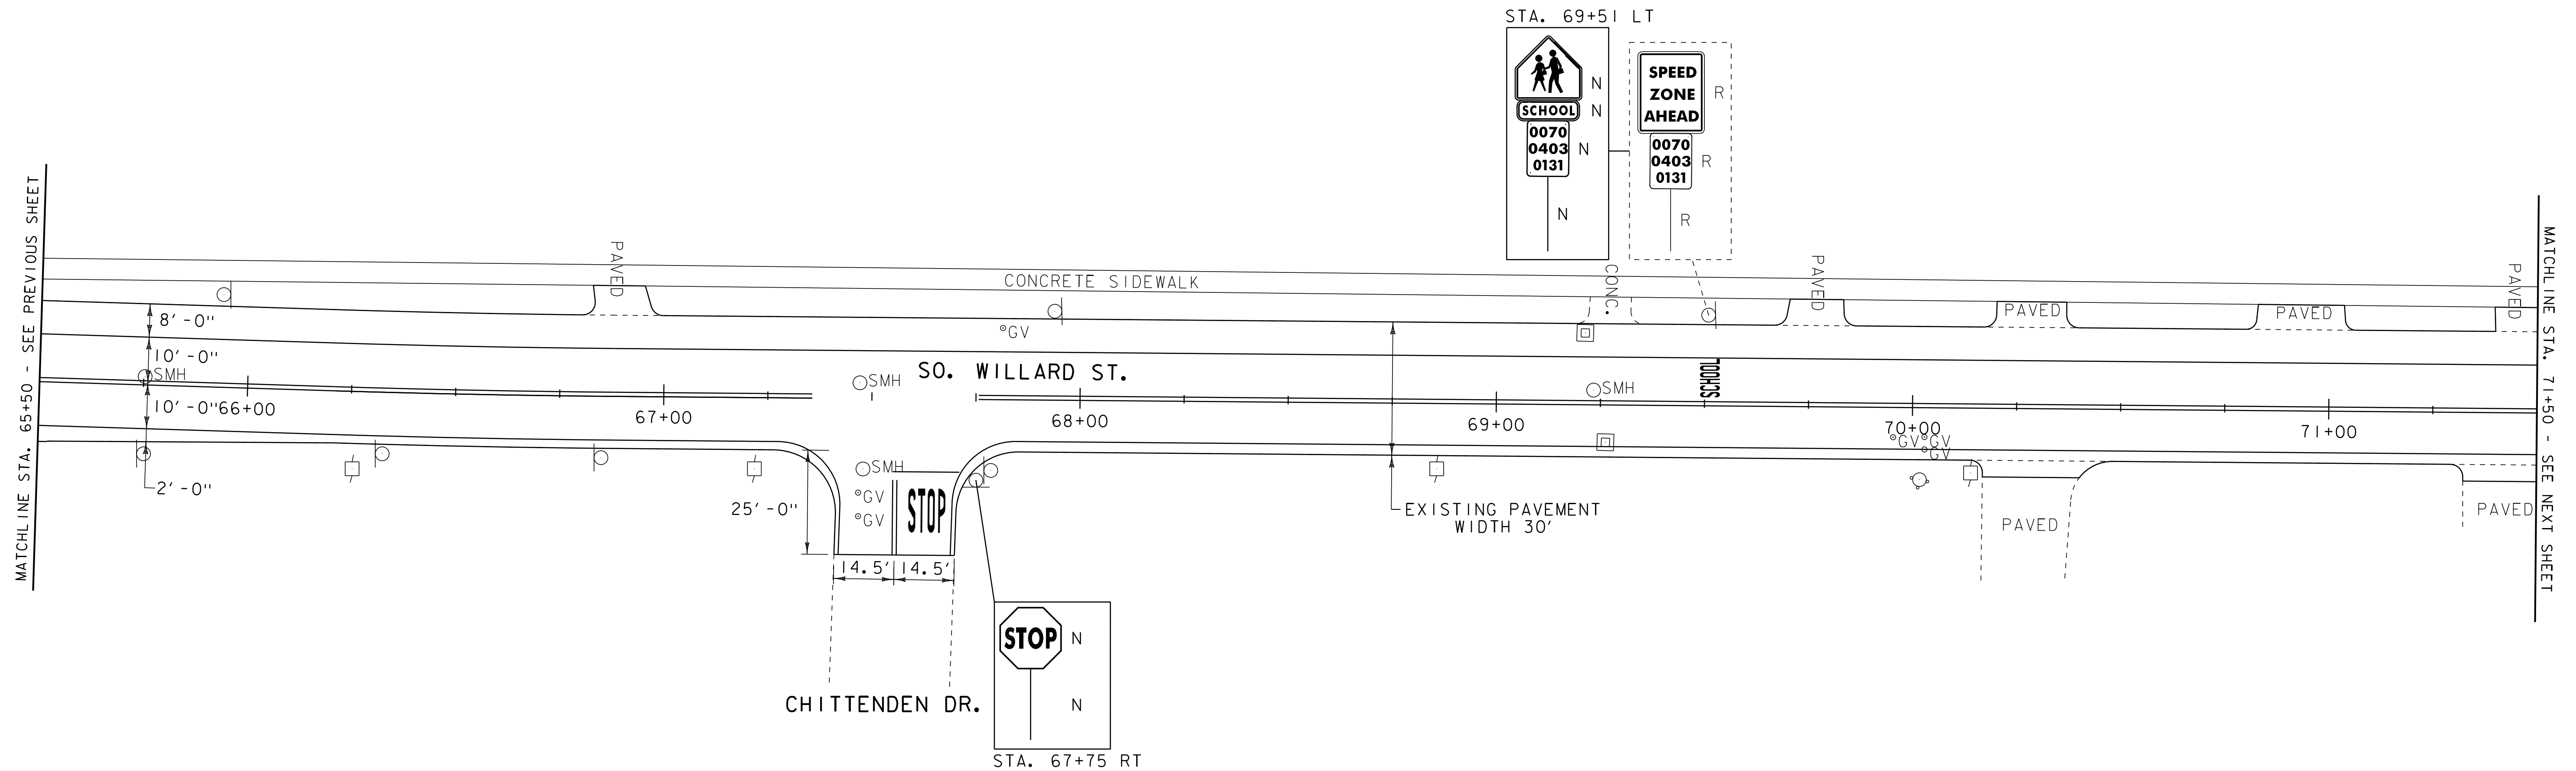

LEGEND

- | | | | |
|---|--------------------------|-----|----------------------|
| ○ | SIGN | ● | LIGHT POLE |
| ○ | HYDRANT | ■ | EX. PED RAMP |
| ○ | MANHOLE | □ | JUNCTION BOX |
| ○ | VALVE | ⊕ | PED BUTTON |
| ○ | GAS PIPELINE MARKER | ⊗ | ELECTRICAL BOX |
| ○ | CATCH BASIN / DROP INLET | ⊙ | SIGNAL |
| ○ | CURB INLET | ⊕ | PEDESTAL POST |
| ⊗ | TRAFFIC CONTROL BOX | ⊙ | STRAIN POLE |
| ⊕ | PARKING METER | → | CAMERA |
| ⊗ | UTILITY POLE | VDZ | VIDEO DETECTION ZONE |
-
- | | |
|-------------|----------------------|
| SIGN LEGEND | |
| R | = REMOVE |
| R&S | = REMOVE AND SALVAGE |
| RET | = RETAIN |
| S | = SALVAGE |
| N | = NEW |
| B-B | = BACK TO BACK |

**PROJECT
LAYOUT
SHEET 8**

PROJECT NAME: BURLINGTON (CLASS I)
PROJECT NUMBER: STP 2721(I)

FILE NAME: 07d206.dgn
PROJECT LEADER: CDL
DESIGNED BY: BMB
PLOT FILE: 07d206_24.i

PLOT DATE: 18-APR-2014 13:51
DRAWN BY: BMB
CHECKED BY: EPD
SHEET 24 OF 70

NOT TO SCALE