

203.16 SOLID ROCK EXCAVATION

STA. 74+52 - STA. 74+60 LT
 STA. 74+78 - STA. 74+89 LT

604.412, 604.415, 604.418 REHAB, DROP

INLETS, CATCH BASINS, OR MANHOLES, CLASS I, CLASS II OR CLASS III

STA. 74+97 LT "TYPE D GRATE"
 STA. 74+97 RT "TYPE D GRATE"

604.42 CHANGING ELEVATION OF SEWER MANHOLES

STA. 72+55 LT
 STA. 74+75 LT

618.10 PORTLAND CEMENT CONCRETE SIDEWALK, 5 INCH

STA. 74+52 - STA. 74+60 LT
 STA. 74+78 - STA. 74+89 LT

618.30 DETECTABLE WARNING SURFACE

STA. 74+57 LT STA. 74+82 LT

629.20 ADJUST ELEVATION OF VALVE BOX

STA. 73+99 RT (WSV) STA. 74+65 RT (WSV)
 STA. 74+04 RT (WSV) STA. 74+72 RT (WSV)
 STA. 74+63 LT (WSV) STA. 74+96 RT (WSV)

646.406 DURABLE 4" WHITE LINE, RECESSED POLYUREA

STA. 71+50 - STA. 77+25 (SOLID RT)
 STA. 71+50 - STA. 74+50 (SOLID LT)
 STA. 74+89 - STA. 77+25 (SOLID LT)

646.416 DURABLE 4" YELLOW LINE, RECESSED POLYUREA

STA. 71+50 - STA. 74+57 (SOLID LT & RT)
 STA. 74+97 - STA. 77+25 (SOLID LT & RT)

646.446 DURABLE 8" WHITE LINE, RECESSED POLYUREA

STA. 74+10 (SOLID LT)
 STA. 74+10 - STA. 74+45 (HATCHED LT)
 STA. 74+96 - STA. 75+23 (HATCHED LT)
 STA. 75+23 (SOLID LT)

646.602 TEMPORARY 4" WHITE LINE, PAINT

STA. 71+50 - STA. 77+25 (SOLID RT)
 STA. 71+50 - STA. 74+50 (SOLID LT)
 STA. 74+89 - STA. 77+25 (SOLID LT)

646.612 TEMPORARY 4" YELLOW LINE, PAINT

STA. 71+50 - STA. 74+57 (SOLID LT & RT)
 STA. 74+97 - STA. 77+25 (SOLID LT & RT)

646.642 TEMPORARY 8" WHITE LINE, PAINT


STA. 74+10 (SOLID LT)
 STA. 74+10 - STA. 74+45 (HATCHED LT)
 STA. 74+96 - STA. 75+23 (HATCHED LT)
 STA. 75+23 (SOLID LT)

646.702 TEMPORARY CROSSWALK MARKING, PAINT

STA. 74+57 - STA. 74+80 LT

900.640 SPECIAL PROVISION (DURABLE CROSSWALK MARKING, IMPRINTED/COLORIZED)

STA. 74+57 - STA. 74+80 LT

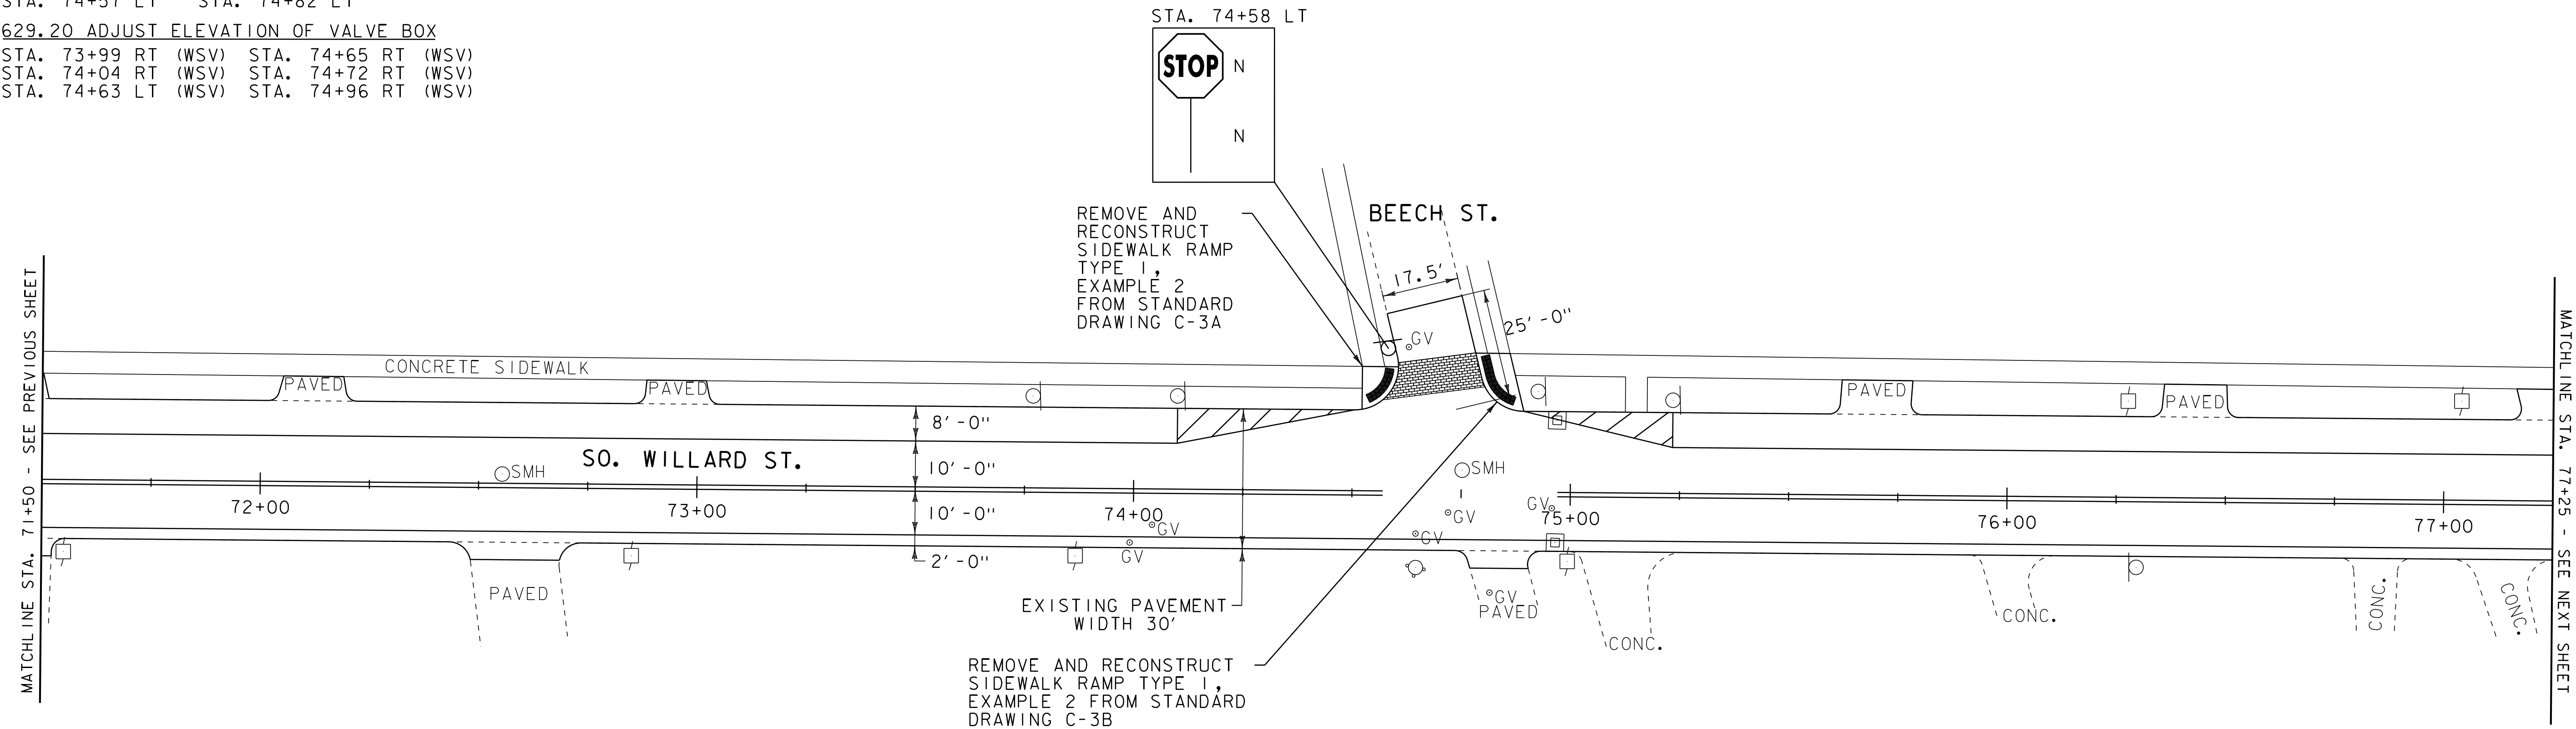

LEGEND		SIGN LEGEND	
	SIGN		LIGHT POLE
	HYDRANT		EX. PED RAMP
	MANHOLE		JUNCTION BOX
	VALVE		PED BUTTON
	GAS PIPELINE MARKER		ELECTRICAL BOX
	CATCH BASIN / DROP INLET		SIGNAL
	CURB INLET		PEDESTAL POST
	TRAFFIC CONTROL BOX		STRAIN POLE
	PARKING METER		CAMERA
	UTILITY POLE		VDZ VIDEO DETECTION ZONE
		R = REMOVE	
		R&S = REMOVE AND SALVAGE	
		RET = RETAIN	
		S = SALVAGE	
		N = NEW	
		B-B = BACK TO BACK	

PROJECT LAYOUT SHEET 9	PROJECT NAME: BURLINGTON (CLASS I)
	PROJECT NUMBER: STP 2721(I)
	FILE NAME: 07d206.dgn
	PLOT FILE: 07d206_25.i
DESIGNED BY: BMB	DRAWN BY: BMB
CHECKED BY: EPD	SHEET 25 OF 70
	PLOT DATE: 18-APR-2014 13:51

NOT TO SCALE