

203.16 SOLID ROCK EXCAVATION

STA. 84+43 - STA. 84+48 LT
 STA. 84+76 - STA. 84+87 LT
 STA. 88+15 - STA. 88+22 LT

604.40 CHANGING ELEVATION OF DROP

INLETS, CATCH BASINS, OR MANHOLES
 STA. 87+99 LT (MH UNKNOWN)

604.412, 604.415, 604.418 REHAB, DROP

**INLETS, CATCH BASINS, OR MANHOLES, CLASS I,
 CLASS II OR CLASS III**

STA. 84+88 RT "TYPE D GRATE"
 STA. 84+98 LT "TYPE D GRATE"
 STA. 88+01 RT "TYPE D GRATE"
 STA. 88+28 LT "TYPE D GRATE"
 STA. 88+44 RT "TYPE D GRATE"
 STA. 89+16 RT "TYPE D GRATE"

604.42 CHANGING ELEVATION

OF SEWER MANHOLES

STA. 84+74 LT
 STA. 86+70 LT

**618.10 PORTLAND CEMENT
 CONCRETE SIDEWALK, 5 INCH**

STA. 84+43 - STA. 84+48 LT
 STA. 84+76 - STA. 84+87 LT
 STA. 88+15 - STA. 88+22 LT

618.30 DETECTABLE WARNING SURFACE

STA. 84+45 LT STA. 88+18 LT
 STA. 84+79 LT

629.20 ADJUST ELEVATION OF VALVE BOX

STA. 84+55 RT UNKNOWN	STA. 87+81 LT (WSV)
STA. 84+71 LT (WSV)	STA. 87+84 LT (WSV)
STA. 84+90 RT (WSV)	STA. 87+85 LT (GSV)
STA. 86+17 RT (GSV)	STA. 88+09 RT (WSV)
STA. 86+60 RT (WSV)	STA. 88+15 RT (GSV)
STA. 87+75 RT (WSV)	STA. 88+26 RT (WSV)
	STA. 88+26 RT (WSV)

646.406 DURABLE 4" WHITE LINE, RECESSED POLYUREA

STA. 83+25 - STA. 86+36 (SOLID RT)
 STA. 83+25 - STA. 84+41 (SOLID LT)
 STA. 84+78 - STA. 87+69 (SOLID LT)
 STA. 86+60 - STA. 87+72 (SOLID RT)
 STA. 87+95 - STA. 88+01 (SOLID RT)
 STA. 88+19 - STA. 89+25 (SOLID RT)
 STA. 88+24 - STA. 89+25 (SOLID LT)

646.416 DURABLE 4" YELLOW LINE, RECESSED POLYUREA

STA. 83+25 - STA. 84+53 (SOLID LT & RT)
 STA. 84+93 - STA. 86+25 (SOLID LT & RT)
 STA. 86+51 RT (CENTERLINE DEFOREST RD.)
 STA. 86+75 - STA. 87+72 (DOUBLE SOLID LT)
 STA. 88+24 - STA. 89+25 (SOLID LT & RT)

646.446 DURABLE 8" WHITE LINE, RECESSED POLYUREA

STA. 84+21 (SOLID LT)
 STA. 84+21 - STA. 84+36 (HATCHED LT)
 STA. 88+25 - STA. 88+44 (HATCHED LT)
 STA. 88+44 (SOLID LT)

646.602 TEMPORARY 4" WHITE LINE, PAINT


STA. 83+25 - STA. 86+36 (SOLID RT)
 STA. 83+25 - STA. 84+41 (SOLID LT)
 STA. 84+78 - STA. 87+69 (SOLID LT)
 STA. 86+60 - STA. 87+72 (SOLID RT)
 STA. 87+95 - STA. 88+01 (SOLID RT)
 STA. 88+19 - STA. 89+25 (SOLID RT)
 STA. 88+24 - STA. 89+25 (SOLID LT)

646.612 TEMPORARY 4" YELLOW LINE, PAINT

STA. 83+25 - STA. 84+53 (SOLID LT & RT)
 STA. 84+93 - STA. 86+25 (SOLID LT & RT)
 STA. 86+51 RT (CENTERLINE DEFOREST RD.)
 STA. 86+75 - STA. 87+72 (DOUBLE SOLID LT)
 STA. 88+24 - STA. 89+25 (SOLID LT & RT)

646.642 TEMPORARY 8" WHITE LINE, PAINT

STA. 84+21 (SOLID LT)
 STA. 84+21 - STA. 84+36 (HATCHED LT)
 STA. 88+25 - STA. 88+44 (HATCHED LT)
 STA. 88+44 (SOLID LT)

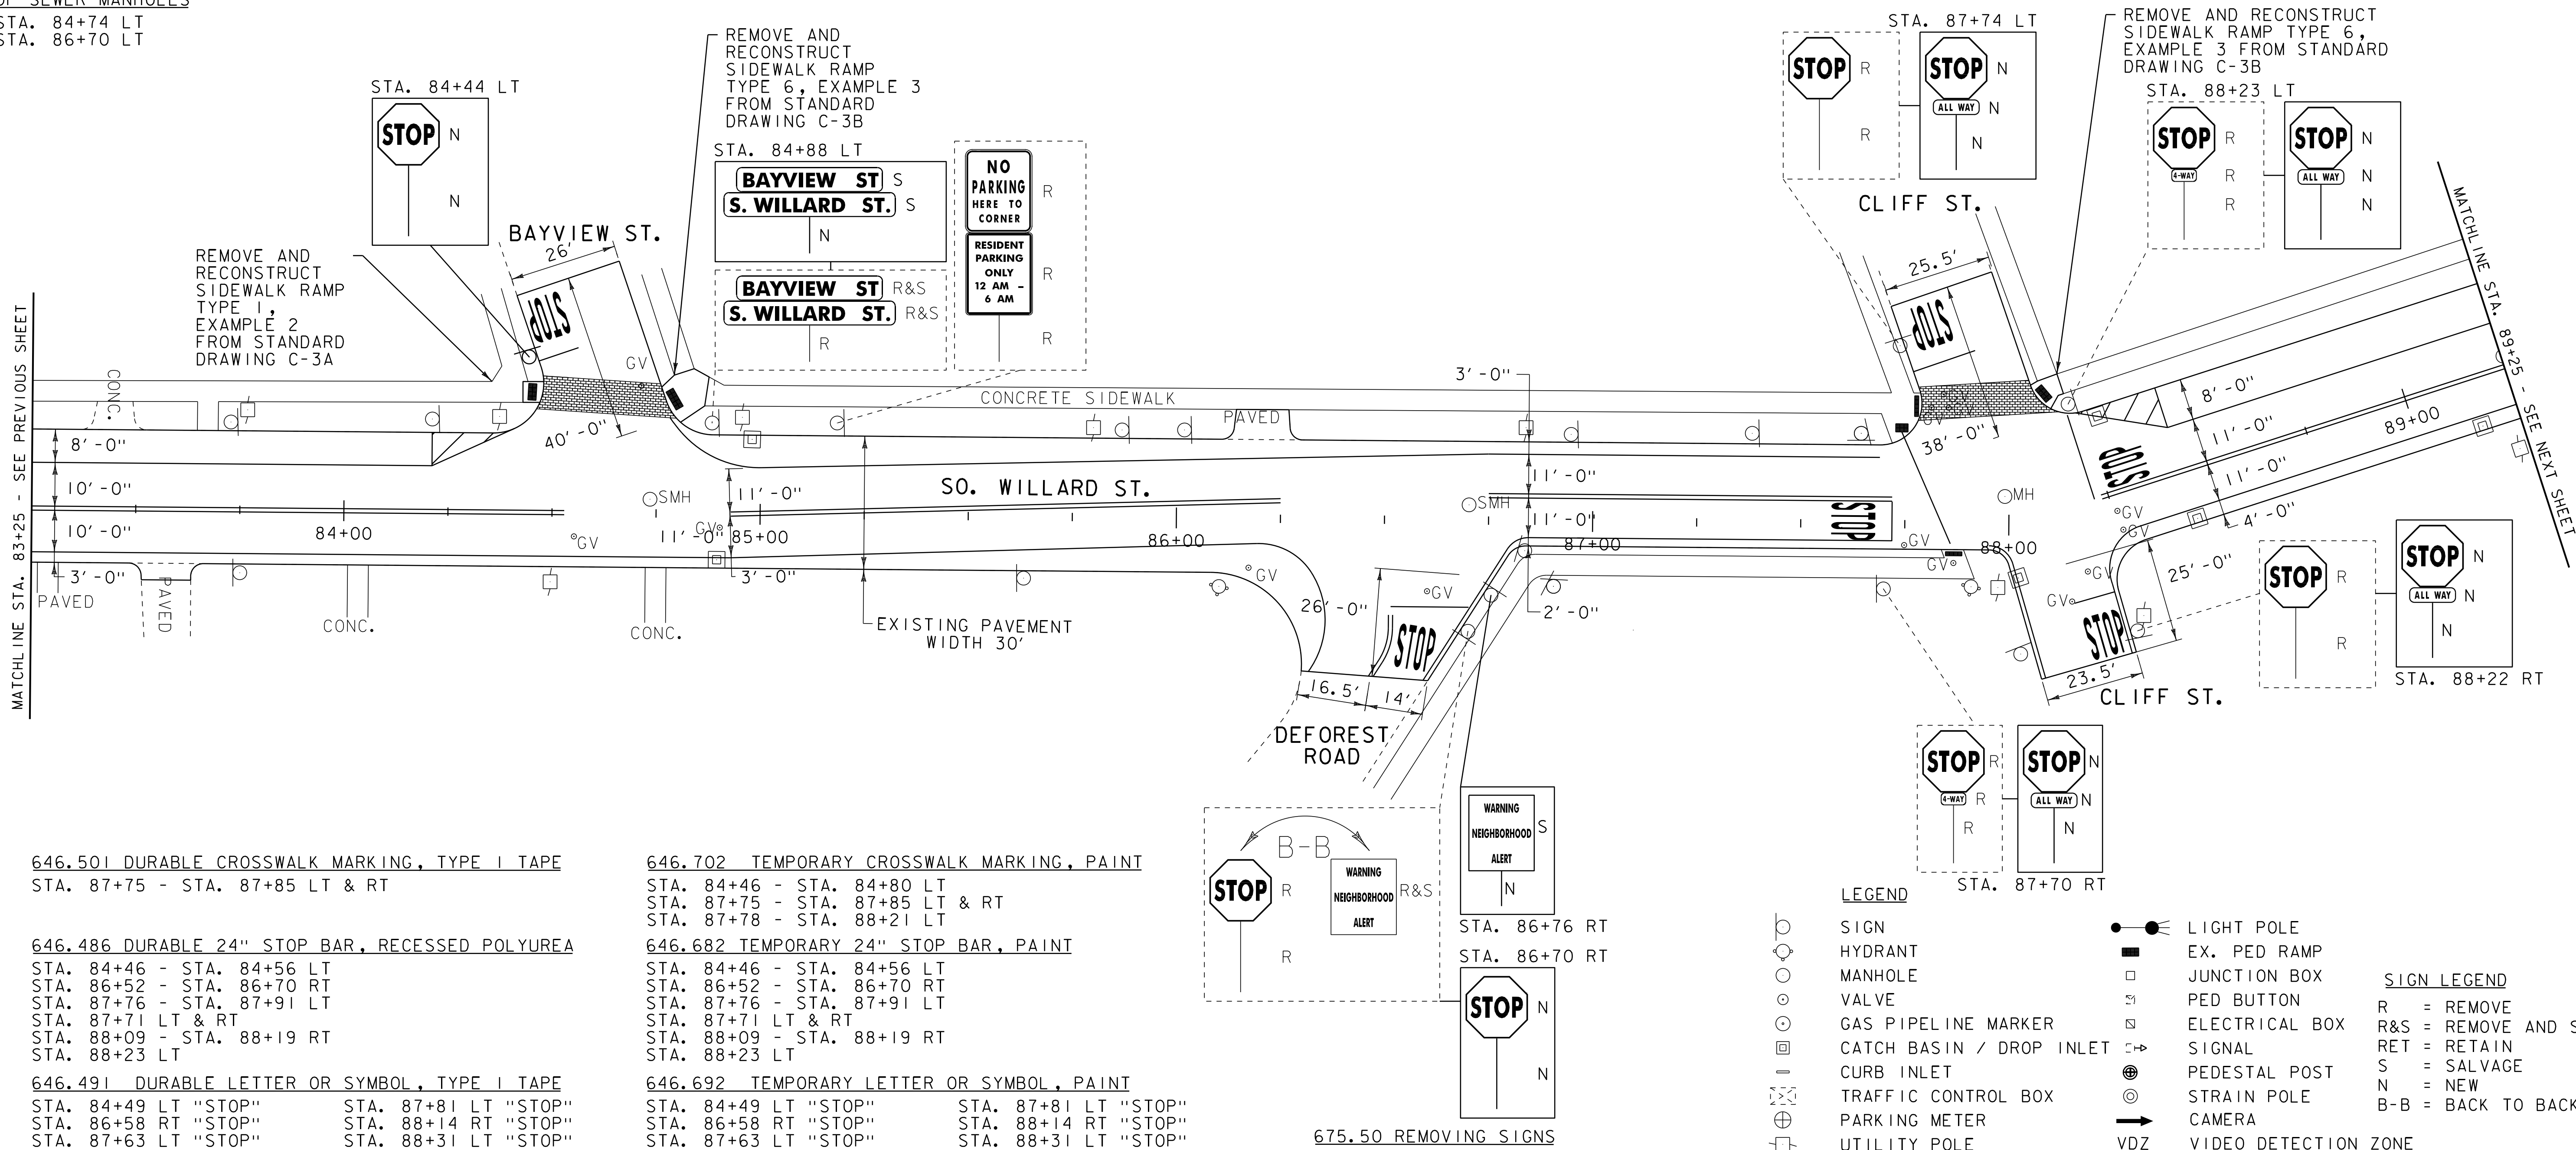

646.501 DURABLE CROSSWALK MARKING, TYPE I TAPE

STA. 87+75 - STA. 87+85 LT & RT

646.486 DURABLE 24" STOP BAR, RECESSED POLYUREA

STA. 84+46 - STA. 84+56 LT
 STA. 86+52 - STA. 86+70 RT
 STA. 87+76 - STA. 87+91 LT
 STA. 87+71 LT & RT
 STA. 88+09 - STA. 88+19 RT
 STA. 88+23 LT

646.491 DURABLE LETTER OR SYMBOL, TYPE I TAPE

STA. 84+49 LT "STOP"	STA. 87+81 LT "STOP"
STA. 86+58 RT "STOP"	STA. 88+14 RT "STOP"
STA. 87+63 LT "STOP"	STA. 88+31 RT "STOP"

646.702 TEMPORARY CROSSWALK MARKING, PAINT

STA. 84+46 - STA. 84+80 LT
 STA. 87+75 - STA. 87+85 LT & RT
 STA. 87+78 - STA. 88+21 LT

646.682 TEMPORARY 24" STOP BAR, PAINT

STA. 84+46 - STA. 84+56 LT
 STA. 86+52 - STA. 86+70 RT
 STA. 87+76 - STA. 87+91 LT
 STA. 87+71 LT & RT
 STA. 88+09 - STA. 88+19 RT
 STA. 88+23 LT

646.692 TEMPORARY LETTER OR SYMBOL, PAINT

STA. 84+49 LT "STOP"	STA. 87+81 LT "STOP"
STA. 86+58 RT "STOP"	STA. 88+14 RT "STOP"
STA. 87+63 LT "STOP"	STA. 88+31 RT "STOP"

**900.640 SPECIAL PROVISION (DURABLE
 CROSSWALK MARKING, IMPRINTED/COLORIZED)**

STA. 84+46 - STA. 84+80 LT
 STA. 87+78 - STA. 88+21 LT

675.50 REMOVING SIGNS

AS SHOWN - 12

675.60 ERECTING SALVAGED SIGNS

AS SHOWN - 3

LEGEND

- | | | | |
|---|--------------------------|---|----------------------|
| ○ | SIGN | ● | LIGHT POLE |
| ○ | HYDRANT | ■ | EX. PED RAMP |
| ○ | MANHOLE | □ | JUNCTION BOX |
| ○ | VALVE | □ | PED BUTTON |
| ○ | GAS PIPELINE MARKER | □ | ELECTRICAL BOX |
| ○ | CATCH BASIN / DROP INLET | □ | SIGNAL |
| ○ | CURB INLET | ⊙ | PEDESTAL POST |
| ○ | TRAFFIC CONTROL BOX | ⊙ | STRAIN POLE |
| ○ | PARKING METER | → | CAMERA |
| ○ | UTILITY POLE | → | VIDEO DETECTION ZONE |
-
- | | |
|--------------------|----------------------|
| SIGN LEGEND | |
| R | = REMOVE |
| R&S | = REMOVE AND SALVAGE |
| RET | = RETAIN |
| S | = SALVAGE |
| N | = NEW |
| B-B | = BACK TO BACK |

**PROJECT
 LAYOUT
 SHEET 11**

PROJECT NAME: BURLINGTON (CLASS I)
 PROJECT NUMBER: STP 2721(I)

FILE NAME: 07d206.dgn	PLOT DATE: 18-APR-2014 13:52
PROJECT LEADER: CDL	DRAWN BY: BMB
DESIGNED BY: BMB	CHECKED BY: EPD
PLOT FILE: 07d206_27.i	SHEET 27 OF 70

NOT TO SCALE