

203.16 SOLID ROCK EXCAVATION

STA. 91+98 - STA. 92+02 LT
 STA. 92+33 - STA. 92+39 LT

604.40 CHANGING ELEVATION OF DROP

INLETS, CATCH BASINS, OR MANHOLES
 STA. 92+20 LT (DMH)

604.412, 604.415, 604.418 REHAB, DROP

INLETS, CATCH BASINS, OR MANHOLES, CLASS I,
 CLASS II OR CLASS III

STA. 92+29 RT "TYPE D GRATE"
 STA. 93+16 RT "TYPE D GRATE"
 STA. 93+54 RT "TYPE D GRATE"

604.42 CHANGING ELEVATION
 OF SEWER MANHOLES

STA. 89+26 LT

618.10 PORTLAND CEMENT
 CONCRETE SIDEWALK, 5 INCH

STA. 91+98 - STA. 92+02 LT
 STA. 92+33 - STA. 92+39 LT

618.30 DETECTABLE WARNING SURFACE

STA. 91+99 LT STA. 92+35 LT

629.20 ADJUST ELEVATION OF VALVE BOX

STA. 89+82 RT (WSV) STA. 92+56 RT (WSV)
 STA. 91+96 RT (WSV) STA. 92+64 RT (WSV)
 STA. 92+25 LT (WSV)

646.406 DURABLE 4" YELLOW LINE, RECESSED POLYUREA

STA. 89+25 - STA. 95+25 (SOLID RT)
 STA. 89+25 - STA. 91+94 (SOLID LT)
 STA. 92+43 - STA. 95+25 (SOLID LT)

646.416 DURABLE 4" YELLOW LINE, RECESSED POLYUREA

STA. 89+25 - STA. 91+98 (SOLID LT & RT)
 STA. 92+13 LT (CENTERLINE SPRUCE ST.)
 STA. 92+38 - STA. 95+25 (SOLID LT & RT)

646.446 DURABLE 8" WHITE LINE, RECESSED POLYUREA

STA. 91+46 (SOLID LT)
 STA. 91+46 - STA. 91+87 (HATCHED LT)
 STA. 92+46 - STA. 92+65 (HATCHED LT)
 STA. 92+65 (SOLID LT)

646.486 DURABLE 24" STOP BAR, RECESSED POLYUREA

STA. 92+02 - STA. 92+14 LT

646.491 DURABLE LETTER OR SYMBOL, TYPE I TAPE

STA. 92+08 LT "STOP"

646.501 DURABLE CROSSWALK MARKING, TYPE I TAPE

STA. 92+03 - STA. 92+33 LT

646.602 TEMPORARY 4" WHITE LINE, PAINT

STA. 89+25 - STA. 95+25 (SOLID RT)
 STA. 89+25 - STA. 91+94 (SOLID LT)
 STA. 92+43 - STA. 95+25 (SOLID LT)

646.612 TEMPORARY 4" YELLOW LINE, PAINT

STA. 89+25 - STA. 91+98 (SOLID LT & RT)
 STA. 92+13 LT (CENTERLINE SPRUCE ST.)
 STA. 92+38 - STA. 95+25 (SOLID LT & RT)

646.642 TEMPORARY 8" WHITE LINE, PAINT

STA. 91+46 (SOLID LT)
 STA. 91+46 - STA. 91+87 (HATCHED LT)
 STA. 92+46 - STA. 92+65 (HATCHED LT)
 STA. 92+65 (SOLID LT)

646.682 TEMPORARY 24" STOP BAR, PAINT

STA. 92+02 - STA. 92+14 LT

646.692 TEMPORARY LETTER OR SYMBOL, PAINT


STA. 92+08 LT "STOP"

646.702 TEMPORARY CROSSWALK MARKING, PAINT

STA. 92+03 - STA. 92+33 LT

675.50 REMOVING SIGNS
 AS SHOWN - 2

675.60 ERECTING SALVAGED SIGNS
 AS SHOWN - 1

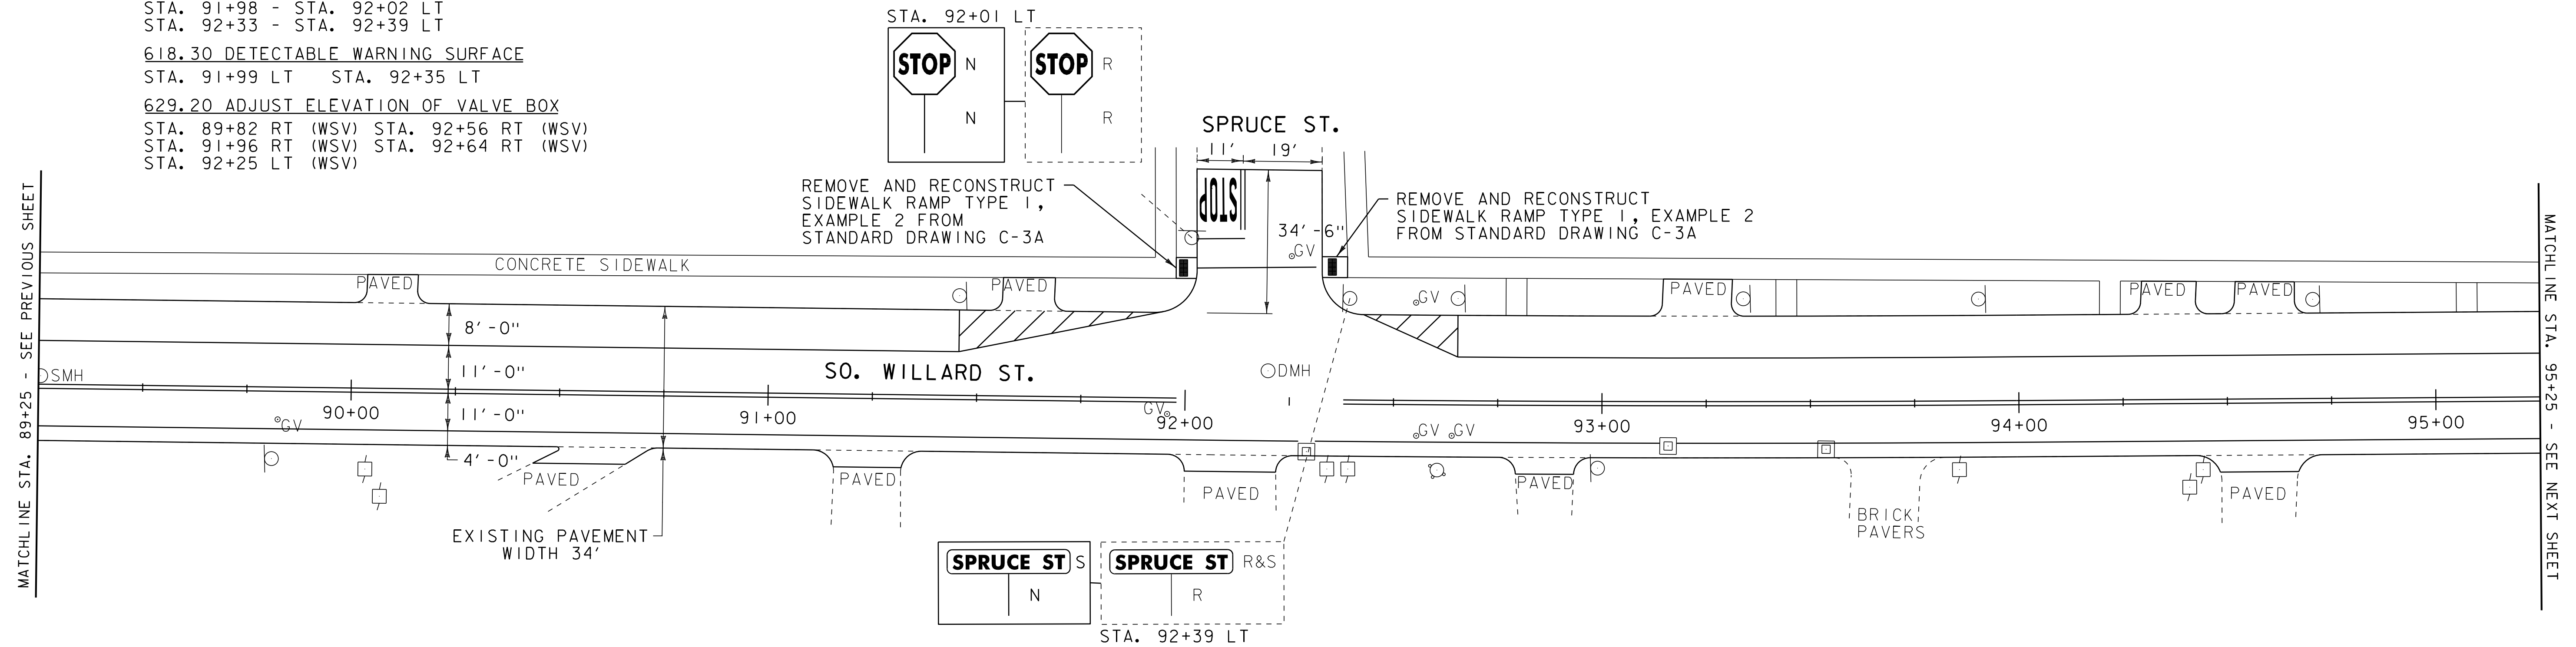

MATCHLINE STA. 89+25 - SEE PREVIOUS SHEET

MATCHLINE STA. 95+25 - SEE NEXT SHEET

LEGEND		SIGN LEGEND	
	SIGN		LIGHT POLE
	HYDRANT		EX. PED RAMP
	MANHOLE		JUNCTION BOX
	VALVE		PED BUTTON
	GAS PIPELINE MARKER		ELECTRICAL BOX
	CATCH BASIN / DROP INLET		SIGNAL
	CURB INLET		PEDESTAL POST
	TRAFFIC CONTROL BOX		STRAIN POLE
	PARKING METER		CAMERA
	UTILITY POLE		VDZ VIDEO DETECTION ZONE
		R = REMOVE	
		R&S = REMOVE AND SALVAGE	
		RET = RETAIN	
		S = SALVAGE	
		N = NEW	
		B-B = BACK TO BACK	

PROJECT LAYOUT SHEET 12	PROJECT NAME: BURLINGTON (CLASS I)
	PROJECT NUMBER: STP 2721(I)
	FILE NAME: 07d206.dgn
	PLOT DATE: 18-APR-2014 13:52
DESIGNED BY: BMB	DRAWN BY: BMB
PLOT FILE: 07d206_28.i	CHECKED BY: EPD
	SHEET 28 OF 70

NOT TO SCALE