

203.16 SOLID ROCK EXCAVATION

- STA. 111+46 - STA. 111+51 RT
- STA. 111+47 - STA. 111+53 LT
- STA. 111+67 - STA. 111+73 LT
- STA. 111+71 - STA. 111+76 RT
- STA. 112+11 - STA. 112+16 RT
- STA. 112+31 - STA. 112+36 RT

604.40 CHANGING ELEVATION OF DROP INLETS, CATCH BASINS, OR MANHOLES

- STA. 111+75 LT (TMH) STA. 111+80 LT (TMH)
- STA. 111+78 RT (TMH) STA. 112+10 RT (TMH)

604.412, 604.415, 604.418 REHAB. DROP INLETS, CATCH BASINS, OR MANHOLES, CLASS I OR CLASS III

- STA. 111+58 LT "TYPE D GRATE"
- STA. 111+60 RT "TYPE D GRATE"
- STA. 111+72 RT "TYPE D GRATE"
- STA. 111+78 RT "TYPE D GRATE"
- STA. 112+09 RT "TYPE D GRATE"

618.10 PORTLAND CEMENT CONCRETE SIDEWALK, 5 INCH

- STA. 111+46 - STA. 111+51 RT
- STA. 111+47 - STA. 111+53 LT
- STA. 111+67 - STA. 111+73 LT
- STA. 111+71 - STA. 111+76 RT
- STA. 112+11 - STA. 112+16 RT
- STA. 112+31 - STA. 112+36 RT

618.30 DETECTABLE WARNING SURFACE

- STA. 111+49 RT STA. 111+74 RT
- STA. 111+50 LT STA. 112+13 RT
- STA. 111+69 LT STA. 112+34 RT

646.406 DURABLE 4" WHITE LINE, RECESSED POLYUREA

- STA. 107+50 - STA. 111+38 (SOLID RT)
- STA. 108+20 - STA. 111+45 (SOLID LT)
- STA. 111+83 - STA. 111+88 (DOTTED LT)
- STA. 111+85 (SOLID LT)
- STA. 111+89 - STA. 112+00 (DOTTED RT)
- STA. 111+99 (SOLID RT)
- STA. 112+44 - STA. 113+25 (SOLID LT)

646.416 DURABLE 4" YELLOW LINE, RECESSED POLYUREA

- STA. 107+50 - STA. 111+39 (SOLID LT & RT)
- STA. 111+87 RT (CENTERLINE MAIN ST.)
- STA. 111+88 - STA. 111+98 LT (CENTERLINE MAIN ST.)
- STA. 112+44 - STA. 113+25 (SOLID LT & RT)

646.426 DURABLE 6" WHITE LINE, RECESSED POLYUREA

- STA. 112+39 - STA. 113+25 (SOLID RT)

604.42 CHANGING ELEVATION OF SEWER MANHOLES

- STA. 111+91 LT
- STA. 111+96 LT

629.20 ADJUST ELEVATION OF VALVE BOX

- STA. 110+92 LT (WSV) STA. 112+16 RT (WSV)
- STA. 112+00 LT (WSV) STA. 112+39 LT (WSV)
- STA. 112+00 RT (WSV) STA. 112+45 RT (WSV)
- STA. 112+03 RT (WSV) STA. 113+16 RT (WSV)

646.602 TEMPORARY 4" WHITE LINE, PAINT


- STA. 107+50 - STA. 111+38 (SOLID RT)
- STA. 108+20 - STA. 111+45 (SOLID LT)
- STA. 111+83 - STA. 111+88 (DOTTED LT)
- STA. 111+85 (SOLID LT)
- STA. 111+89 - STA. 112+00 (DOTTED RT)
- STA. 111+99 (SOLID RT)
- STA. 112+44 - STA. 113+25 (SOLID LT)

646.612 TEMPORARY 4" YELLOW LINE, PAINT

- STA. 107+50 - STA. 111+39 (SOLID LT & RT)
- STA. 111+87 RT (CENTERLINE MAIN ST.)
- STA. 111+88 - STA. 111+98 LT (CENTERLINE MAIN ST.)
- STA. 112+44 - STA. 113+25 (SOLID LT & RT)

646.622 TEMPORARY 6" WHITE LINE, PAINT

- STA. 112+39 - STA. 113+25 (SOLID RT)

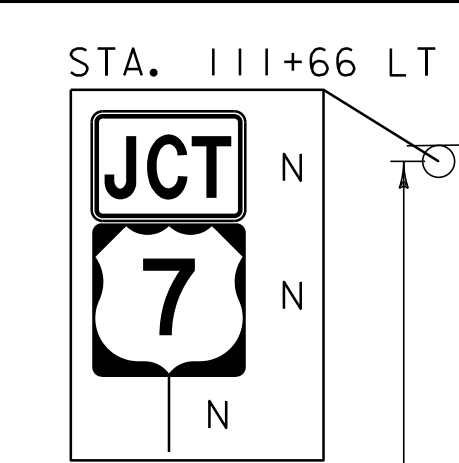

900.620 SPECIAL PROVISION (VIDEO VEHICLE DETECTION SYSTEM) (U.S. ROUTE 7 @ MAIN ST.)
 STA. 111+74 RT
 STA. 111+91 RT

MAIN ST.

17.5' 31.5'



675.50 REMOVING SIGNS AS SHOWN - 2

REMOVE AND RECONSTRUCT SIDEWALK RAMP TYPE 3, FROM STANDARD DRAWING C-3A

REMOVE AND RECONSTRUCT SIDEWALK RAMP TYPE 3, FROM STANDARD DRAWING C-3A


REMOVE AND RECONSTRUCT SIDEWALK RAMP TYPE 3, FROM STANDARD DRAWING C-3A

ITEM 900.645 SPECIAL PROVISION (VEHICLE SIGNAL HEADS, LED) (US 7 @ MAIN ST.) SEE INTERSECTION TRAFFIC SIGNAL SHEET 2 FOR MORE DETAILS.

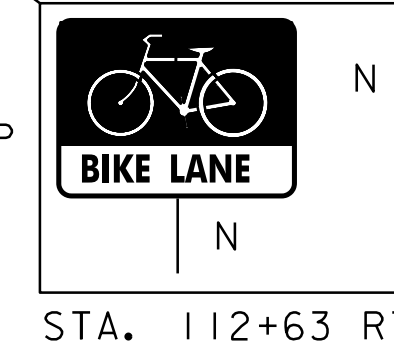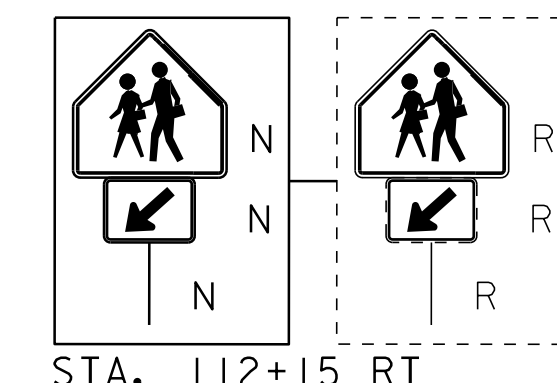

MATCHLINE STA. 107+50 - SEE PREVIOUS SHEET

MATCHLINE STA. 113+25 - SEE NEXT SHEET

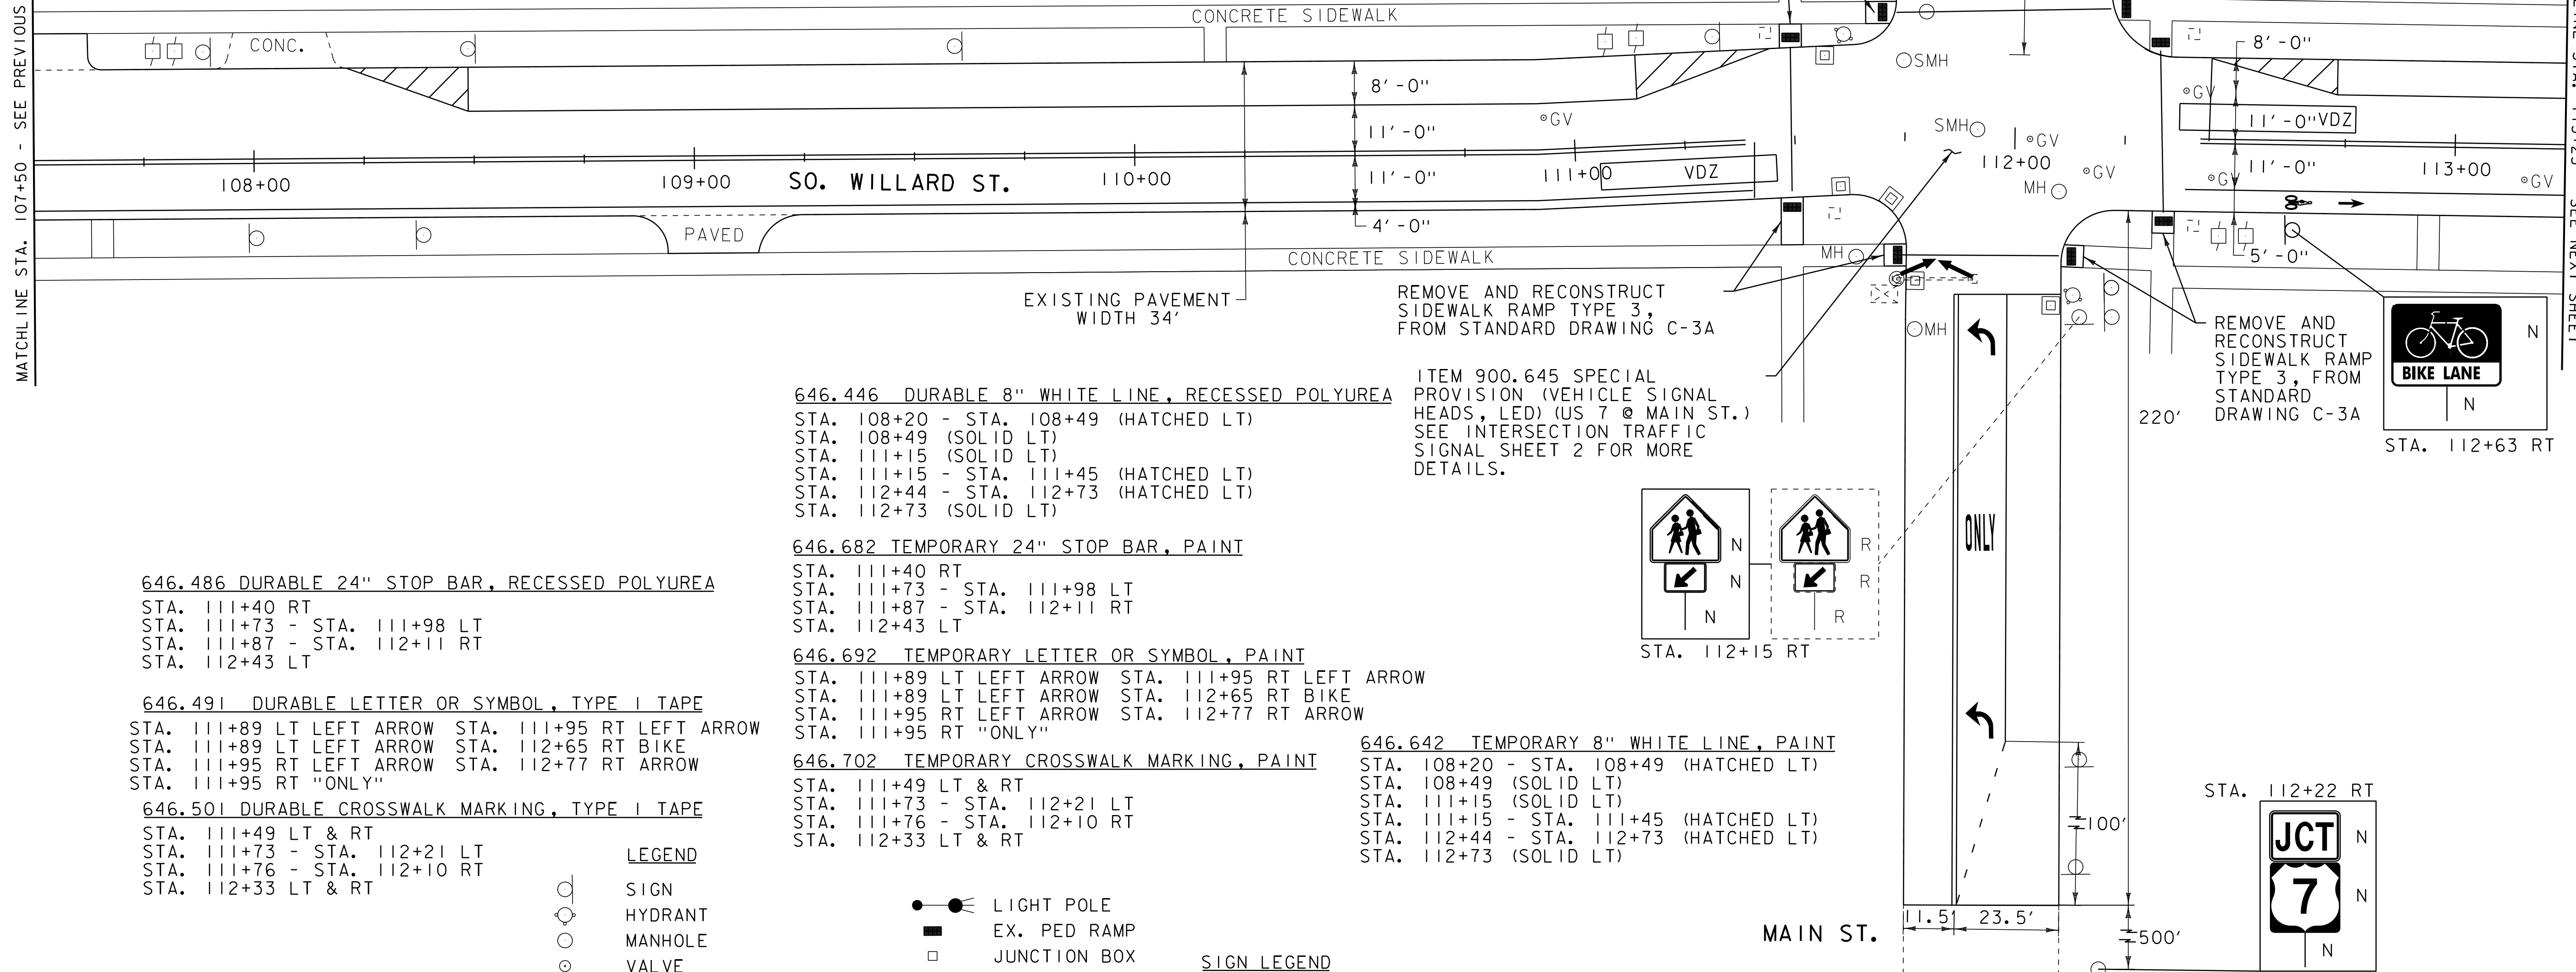

646.486 DURABLE 24" STOP BAR, RECESSED POLYUREA

- STA. 111+40 RT
- STA. 111+73 - STA. 111+98 LT
- STA. 111+87 - STA. 112+11 RT
- STA. 112+43 LT

646.491 DURABLE LETTER OR SYMBOL, TYPE I TAPE

- STA. 111+89 LT LEFT ARROW STA. 111+95 RT LEFT ARROW
- STA. 111+89 LT LEFT ARROW STA. 112+65 RT BIKE
- STA. 111+95 RT LEFT ARROW STA. 112+77 RT ARROW
- STA. 111+95 RT "ONLY"

646.501 DURABLE CROSSWALK MARKING, TYPE I TAPE

- STA. 111+49 LT & RT
- STA. 111+73 - STA. 112+21 LT
- STA. 111+76 - STA. 112+10 RT
- STA. 112+33 LT & RT

646.446 DURABLE 8" WHITE LINE, RECESSED POLYUREA

- STA. 108+20 - STA. 108+49 (HATCHED LT)
- STA. 108+49 (SOLID LT)
- STA. 111+15 (SOLID LT)
- STA. 111+15 - STA. 111+45 (HATCHED LT)
- STA. 112+44 - STA. 112+73 (HATCHED LT)
- STA. 112+73 (SOLID LT)

646.682 TEMPORARY 24" STOP BAR, PAINT

- STA. 111+40 RT
- STA. 111+73 - STA. 111+98 LT
- STA. 111+87 - STA. 112+11 RT
- STA. 112+43 LT

646.692 TEMPORARY LETTER OR SYMBOL, PAINT

- STA. 111+89 LT LEFT ARROW STA. 111+95 RT LEFT ARROW
- STA. 111+89 LT LEFT ARROW STA. 112+65 RT BIKE
- STA. 111+95 RT LEFT ARROW STA. 112+77 RT ARROW
- STA. 111+95 RT "ONLY"

646.702 TEMPORARY CROSSWALK MARKING, PAINT

- STA. 111+49 LT & RT
- STA. 111+73 - STA. 112+21 LT
- STA. 111+76 - STA. 112+10 RT
- STA. 112+33 LT & RT

646.642 TEMPORARY 8" WHITE LINE, PAINT

- STA. 108+20 - STA. 108+49 (HATCHED LT)
- STA. 108+49 (SOLID LT)
- STA. 111+15 (SOLID LT)
- STA. 111+15 - STA. 111+45 (HATCHED LT)
- STA. 112+44 - STA. 112+73 (HATCHED LT)
- STA. 112+73 (SOLID LT)

LEGEND

- SIGN
- HYDRANT
- MANHOLE
- VALVE
- GAS PIPELINE MARKER
- CATCH BASIN / DROP INLET
- CURB INLET
- ⊕ TRAFFIC CONTROL BOX
- ⊕ PARKING METER
- ⊕ UTILITY POLE
- LIGHT POLE
- EX. PED RAMP
- JUNCTION BOX
- ⊕ PED BUTTON
- ⊕ ELECTRICAL BOX
- ⊕ SIGNAL
- ⊕ PEDESTAL POST
- ⊕ STRAIN POLE
- CAMERA
- VDZ VIDEO DETECTION ZONE

SIGN LEGEND

- R = REMOVE
- R&S = REMOVE AND SALVAGE
- RET = RETAIN
- S = SALVAGE
- N = NEW
- B-B = BACK TO BACK

NOT TO SCALE

PROJECT LAYOUT SHEET 15

PROJECT NAME: BURLINGTON (CLASS I)
 PROJECT NUMBER: STP 2721(I)

FILE NAME: 07d206.dgn
 PROJECT LEADER: CDL
 DESIGNED BY: BMB
 PLOT FILE: 07d206_31.i

PLOT DATE: 18-APR-2014 13:52
 DRAWN BY: BMB
 CHECKED BY: EPD
 SHEET 31 OF 70