

203.16 SOLID ROCK EXCAVATION
 STA. 116+32 - STA. 116+52 RT
 STA. 116+81 - STA. 116+88 LT
 STA. 116+85 - STA. 116+96 RT
 STA. 116+92 - STA. 116+97 LT
 STA. 116+95 - STA. 117+00 RT

604.40 CHANGING ELEVATION OF DROP INLETS, CATCH BASINS, OR MANHOLES
 STA. 116+52 RT (DMH)

604.412, 604.415, 604.418 REHAB, DROP INLETS, CATCH BASINS, OR MANHOLES, CLASS I, CLASS II OR CLASS III

STA. 116+28 LT "TYPE D GRATE"
 STA. 116+48 RT "TYPE D GRATE"
 STA. 116+83 RT "TYPE D GRATE"

604.42 CHANGING ELEVATION OF SEWER MANHOLES
 STA. 114+53 LT
 STA. 116+66 LT

618.10 PORTLAND CEMENT CONCRETE SIDEWALK, 5 INCH
 STA. 116+32 - STA. 116+52 RT
 STA. 116+81 - STA. 116+88 LT
 STA. 116+85 - STA. 116+96 RT
 STA. 116+92 - STA. 116+97 LT
 STA. 116+95 - STA. 117+00 RT

618.30 DETECTABLE WARNING SURFACE
 STA. 116+40 RT STA. 116+88 RT
 STA. 116+49 RT STA. 116+95 LT
 STA. 116+85 LT STA. 116+98 RT

629.20 ADJUST ELEVATION OF VALVE BOX
 STA. 113+47 RT (WSV) STA. 116+80 RT (WSV)
 STA. 116+17 LT (WSV) STA. 116+81 LT (WSV)
 STA. 116+35 RT (WSV) STA. 117+01 LT (WSV)
 STA. 116+73 LT (WSV) STA. 117+06 LT (WSV)

646.406 DURABLE 4" WHITE LINE, RECESSED POLYUREA
 STA. 113+25 - STA. 116+33 (SOLID LT)
 STA. 116+51 (SOLID LT)
 STA. 116+55 (SOLID RT)
 STA. 117+05 - STA. 119+25 (SOLID LT)

646.416 DURABLE 4" YELLOW LINE, RECESSED POLYUREA
 STA. 113+25 - STA. 116+27 (SOLID LT & RT)
 STA. 116+62 LT (CENTERLINE COLLEGE ST.)
 STA. 116+65 RT (CENTERLINE COLLEGE ST.)
 STA. 117+05 - STA. 119+25 (SOLID LT & RT)

646.426 DURABLE 6" WHITE LINE, RECESSED POLYUREA
 STA. 113+25 - STA. 116+27 (SOLID RT)
 STA. 117+01 - STA. 119+25 (SOLID RT)


646.446 DURABLE 8" WHITE LINE, RECESSED POLYUREA
 STA. 115+98 (SOLID LT)
 STA. 115+98 - STA. 116+33 (HATCHED LT)
 STA. 117+05 - STA. 117+36 (HATCHED LT)
 STA. 117+36 (SOLID LT)

646.602 TEMPORARY 4" WHITE LINE, PAINT
 STA. 113+25 - STA. 116+33 (SOLID LT)
 STA. 116+51 (SOLID LT)
 STA. 116+55 (SOLID RT)
 STA. 117+05 - STA. 119+25 (SOLID LT)

646.612 TEMPORARY 4" YELLOW LINE, PAINT
 STA. 113+25 - STA. 116+27 (SOLID LT & RT)
 STA. 116+62 LT (CENTERLINE COLLEGE ST.)
 STA. 116+65 RT (CENTERLINE COLLEGE ST.)
 STA. 117+05 - STA. 119+25 (SOLID LT & RT)

646.622 TEMPORARY 6" WHITE LINE, PAINT
 STA. 113+25 - STA. 116+27 (SOLID RT)
 STA. 117+01 - STA. 119+25 (SOLID RT)

646.642 TEMPORARY 8" WHITE LINE, PAINT
 STA. 115+98 (SOLID LT)
 STA. 115+98 - STA. 116+33 (HATCHED LT)
 STA. 117+05 - STA. 117+36 (HATCHED LT)
 STA. 117+36 (SOLID LT)

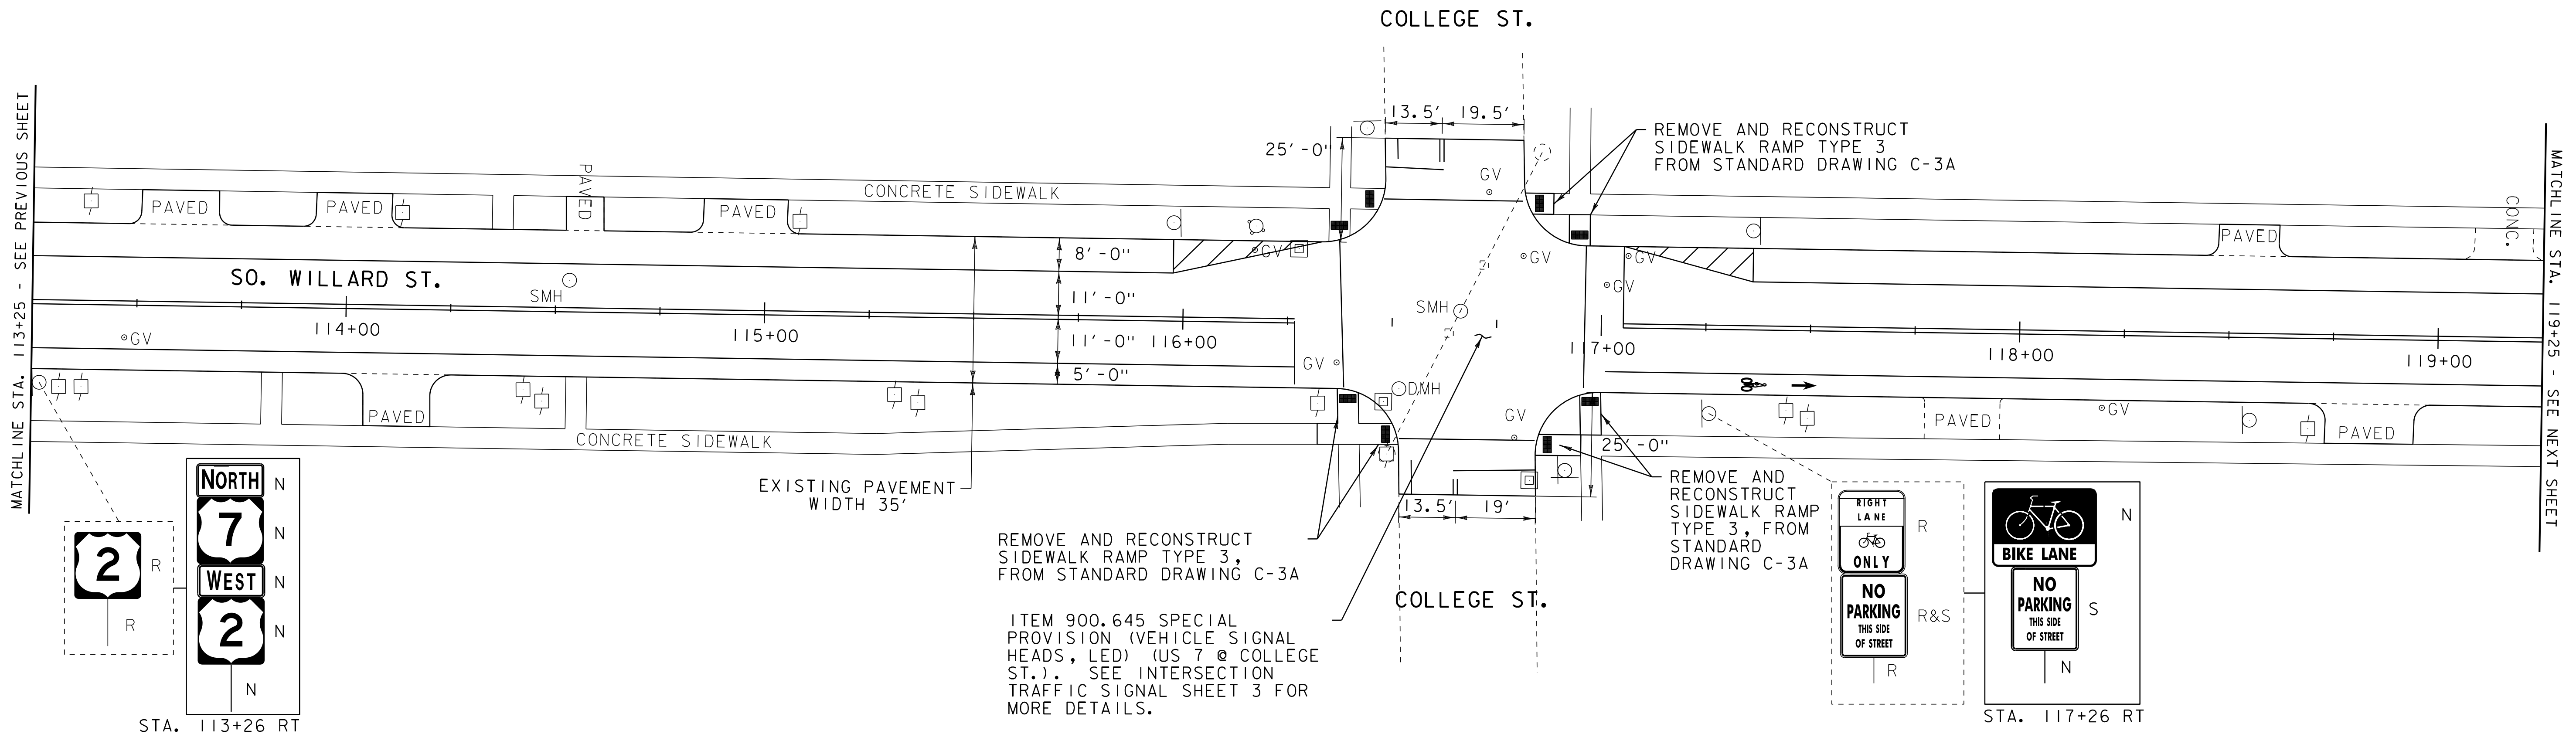

646.486 DURABLE 24" STOP BAR, RECESSED POLYUREA
 STA. 116+28 RT
 STA. 116+45 - STA. 116+62 LT
 STA. 116+65 - STA. 116+85 RT
 STA. 117+04 LT

646.491 DURABLE LETTER OR SYMBOL, TYPE I TAPE
 STA. 117+37 RT BIKE
 STA. 117+49 RT ARROW

646.501 DURABLE CROSSWALK MARKING, TYPE I TAPE
 STA. 116+38 LT & RT
 STA. 116+48 - STA. 116+81 LT
 STA. 116+53 - STA. 116+85 RT
 STA. 116+96 LT & RT

646.682 TEMPORARY 24" STOP BAR, PAINT
 STA. 116+28 RT
 STA. 116+45 - STA. 116+62 LT
 STA. 116+65 - STA. 116+85 RT
 STA. 117+04 LT

646.692 TEMPORARY LETTER OR SYMBOL, PAINT
 STA. 117+37 RT BIKE
 STA. 117+49 RT ARROW

646.702 TEMPORARY CROSSWALK MARKING, PAINT
 STA. 116+38 LT & RT
 STA. 116+48 - STA. 116+81 LT
 STA. 116+53 - STA. 116+85 RT
 STA. 116+96 LT & RT

675.50 REMOVING SIGNS
 AS SHOWN - 3
675.60 ERECTING SALVAGED SIGNS
 AS SHOWN - 1

LEGEND

○	SIGN	●	LIGHT POLE
○	HYDRANT	■	EX. PED RAMP
○	MANHOLE	□	JUNCTION BOX
○	VALVE	⊕	PED BUTTON
○	GAS PIPELINE MARKER	⊕	ELECTRICAL BOX
□	CATCH BASIN / DROP INLET	⊕	SIGNAL
—	CURB INLET	⊕	PEDESTAL POST
⊕	TRAFFIC CONTROL BOX	⊕	STRAIN POLE
⊕	PARKING METER	→	CAMERA
⊕	UTILITY POLE	VDZ	VIDEO DETECTION ZONE

SIGN LEGEND

R	= REMOVE
R&S	= REMOVE AND SALVAGE
RET	= RETAIN
S	= SALVAGE
N	= NEW
B-B	= BACK TO BACK

PROJECT LAYOUT SHEET 16

PROJECT NAME: BURLINGTON (CLASS I)
 PROJECT NUMBER: STP 2721(I)
 FILE NAME: 07d206.dgn
 PROJECT LEADER: CDL
 DESIGNED BY: BMB
 PLOT FILE: 07d206_32.i
 PLOT DATE: 18-APR-2014 13:52
 DRAWN BY: BMB
 CHECKED BY: EPD
 SHEET 32 OF 70

NOT TO SCALE