

203.16 SOLID ROCK EXCAVATION  
 STA. 120+05 - STA. 120+13 LT  
 STA. 120+40 - STA. 120+48 LT  
 STA. 122+58 - STA. 122+70 LT  
 STA. 123+00 - STA. 123+12 LT

604.42 CHANGING ELEVATION  
 OF SEWER MANHOLES

STA. 119+96 LT  
 STA. 120+26 LT  
 STA. 123+51 LT  
 STA. 124+34 LT

604.412, 604.415, 604.418 REHAB, DROP  
 INLETS, CATCH BASINS, OR MANHOLES, CLASS I,  
 CLASS II OR CLASS III

STA. 120+02 LT "TYPE D GRATE"  
 STA. 120+20 RT "TYPE D GRATE"  
 STA. 124+14 RT "TYPE D GRATE"

618.10 PORTLAND CEMENT  
 CONCRETE SIDEWALK, 5 INCH

STA. 120+05 - STA. 120+13 LT  
 STA. 120+40 - STA. 120+48 LT  
 STA. 122+58 - STA. 122+70 LT  
 STA. 123+00 - STA. 123+12 LT

618.30 DETECTABLE WARNING SURFACE

STA. 120+11 LT STA. 122+03 LT  
 STA. 120+42 LT STA. 122+67 LT  
 STA. 122+60 LT STA. 123+09 LT

629.20 ADJUST ELEVATION OF VALVE BOX

STA. 120+34 LT (WSV) STA. 122+95 LT (WSV)  
 STA. 122+95 LT (WSV)

646.406 DURABLE 4" WHITE LINE, RECESSED POLYUREA

STA. 119+25 - STA. 120+04 (SOLID LT)  
 STA. 120+52 - STA. 122+56 (SOLID LT)  
 STA. 123+15 - STA. 125+25 (SOLID LT)

646.416 DURABLE 4" YELLOW LINE, RECESSED POLYUREA

STA. 119+25 - STA. 120+06 (SOLID LT & RT)  
 STA. 120+46 - STA. 122+65 (SOLID LT & RT)  
 STA. 122+89 LT (CENTERLINE BUELL ST.)  
 STA. 123+06 - STA. 125+25 (SOLID LT & RT)

646.426 DURABLE 6" WHITE LINE, RECESSED POLYUREA

STA. 119+25 - STA. 125+25 (SOLID RT)

646.446 DURABLE 8" WHITE LINE, RECESSED POLYUREA

STA. 119+68 (SOLID LT)  
 STA. 119+68 - STA. 120+04 (HATCHED LT)  
 STA. 120+52 - STA. 120+83 (HATCHED LT)  
 STA. 120+83 (SOLID LT)  
 STA. 122+23 (SOLID LT)  
 STA. 122+23 - STA. 122+56 (HATCHED LT)  
 STA. 123+15 - STA. 123+47 (HATCHED LT)  
 STA. 123+47 (SOLID LT)

646.622 TEMPORARY 6" WHITE LINE, PAINT

STA. 119+25 - STA. 125+25 (SOLID RT)

646.642 TEMPORARY 8" WHITE LINE, PAINT

STA. 119+68 (SOLID LT)  
 STA. 119+68 - STA. 120+04 (HATCHED LT)  
 STA. 120+52 - STA. 120+83 (HATCHED LT)  
 STA. 120+83 (SOLID LT)  
 STA. 122+23 (SOLID LT)  
 STA. 122+23 - STA. 122+56 (HATCHED LT)  
 STA. 123+15 - STA. 123+47 (HATCHED LT)  
 STA. 123+47 (SOLID LT)

646.682 TEMPORARY 24" STOP BAR, PAINT


STA. 120+13 - STA. 120+29 LT  
 STA. 122+71 - STA. 122+90 LT

646.692 TEMPORARY LETTER OR SYMBOL, PAINT

STA. 120+21 LT "STOP"  
 STA. 121+19 RT BIKE  
 STA. 121+31 RT ARROW  
 STA. 122+81 LT "STOP"  
 STA. 123+55 RT BIKE  
 STA. 123+67 RT ARROW

646.702 TEMPORARY CROSSWALK MARKING, PAINT

STA. 120+13 - STA. 120+40 LT  
 STA. 122+70 - STA. 123+00 LT

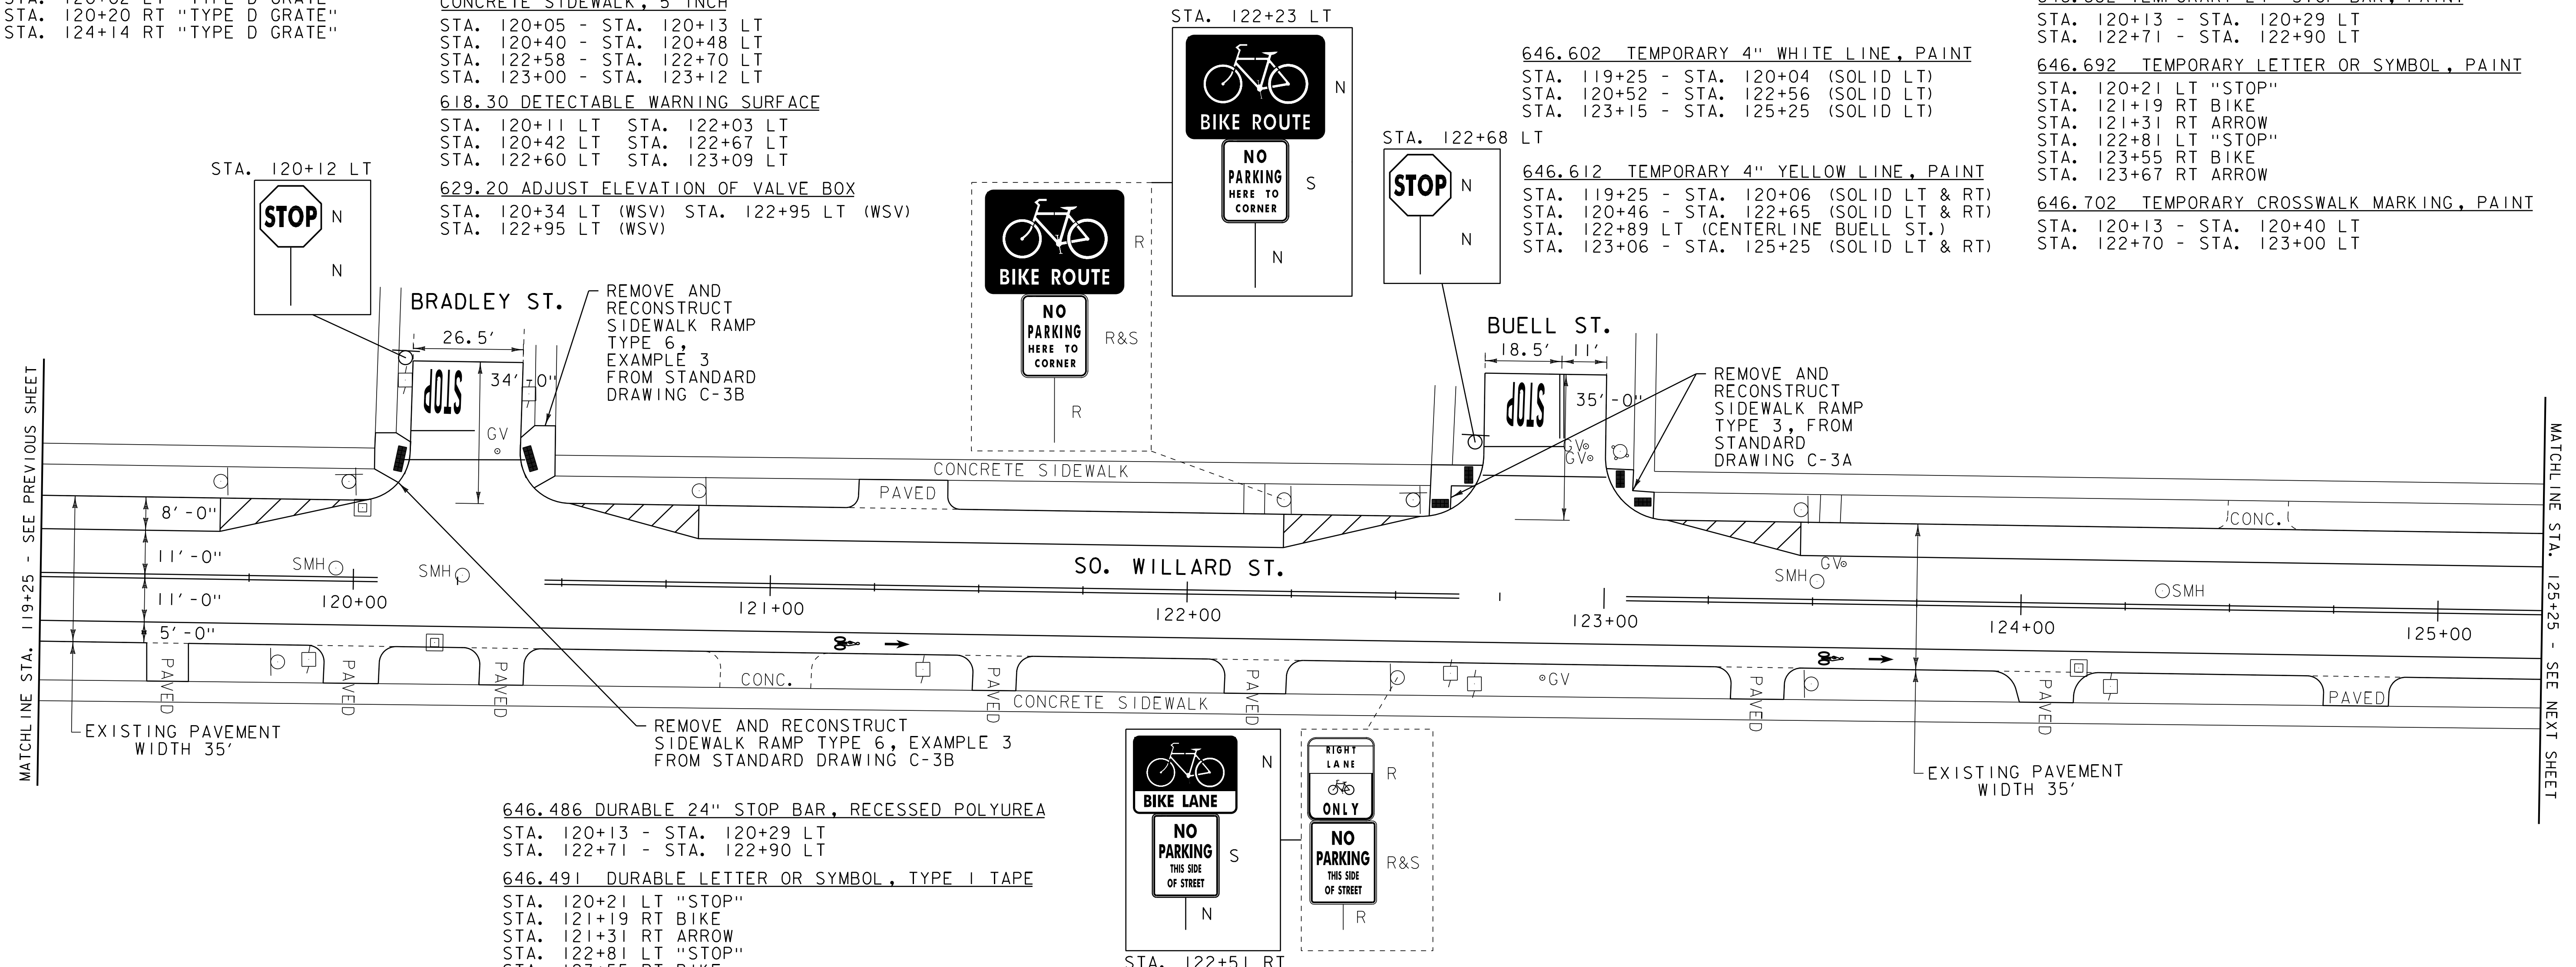

646.486 DURABLE 24" STOP BAR, RECESSED POLYUREA

STA. 120+13 - STA. 120+29 LT  
 STA. 122+71 - STA. 122+90 LT

646.491 DURABLE LETTER OR SYMBOL, TYPE I TAPE

STA. 120+21 LT "STOP"  
 STA. 121+19 RT BIKE  
 STA. 121+31 RT ARROW  
 STA. 122+81 LT "STOP"  
 STA. 123+55 RT BIKE  
 STA. 123+67 RT ARROW

646.501 DURABLE CROSSWALK MARKING, TYPE I TAPE


STA. 120+13 - STA. 120+40 LT  
 STA. 122+70 - STA. 123+00 LT

675.50 REMOVING SIGNS

AS SHOWN - 4

675.60 ERECTING SALVAGED SIGNS

AS SHOWN - 2

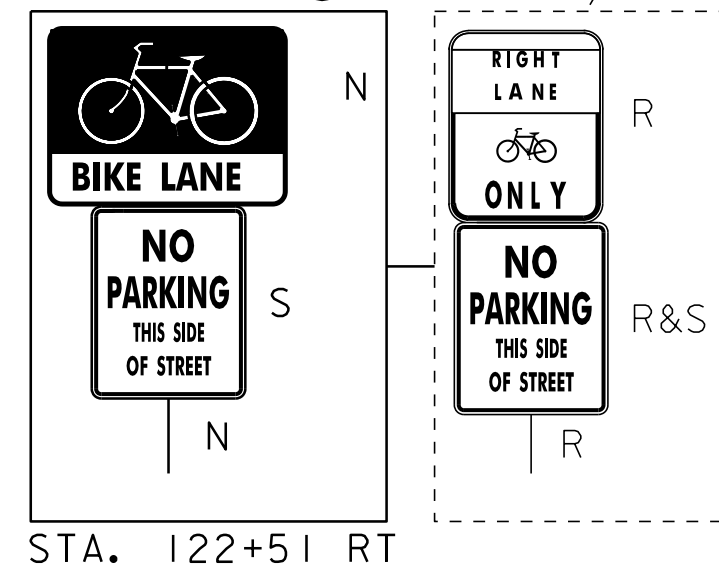

LEGEND		SIGN LEGEND	
	SIGN		LIGHT POLE
	HYDRANT		EX. PED RAMP
	MANHOLE		JUNCTION BOX
	VALVE		PED BUTTON
	GAS PIPELINE MARKER		ELECTRICAL BOX
	CATCH BASIN / DROP INLET		SIGNAL
	CURB INLET		PEDESTAL POST
	TRAFFIC CONTROL BOX		STRAIN POLE
	PARKING METER		CAMERA
	UTILITY POLE		VIDEO DETECTION ZONE

<b>PROJECT LAYOUT SHEET 17</b>	PROJECT NAME: BURLINGTON (CLASS I)
	PROJECT NUMBER: STP 2721(I)
	FILE NAME: 07d206.dgn
	PLOT DATE: 18-APR-2014 13:52
DESIGNED BY: BMB	DRAWN BY: BMB
CHECKED BY: EPD	
PLOT FILE: 07d206_33.i	SHEET 33 OF 70

NOT TO SCALE