

**203.16 SOLID ROCK EXCAVATION**

STA. 127+94 - STA. 128+06 LT  
 STA. 127+94 - STA. 128+07 RT  
 STA. 128+42 - STA. 128+53 LT  
 STA. 128+43 - STA. 128+55 RT  
 STA. 130+51 - STA. 130+58 RT  
 STA. 130+78 - STA. 130+88 RT

**604.40 CHANGING ELEVATION OF DROP INLETS, CATCH BASINS, OR MANHOLES**

STA. 128+38 RT (TMH)

**604.412, 604.415, 604.418 REHAB, DROP**

**INLETS, CATCH BASINS, OR MANHOLES,**

**CLASS I, CLASS II OR CLASS III**

STA. 127+93 LT "TYPE D GRATE"  
 STA. 128+05 RT "TYPE D GRATE"  
 STA. 128+46 RT "TYPE D GRATE"  
 STA. 130+46 RT "TYPE D GRATE"  
 STA. 130+85 RT "TYPE D GRATE"

**604.42 CHANGING ELEVATION**

**OF SEWER MANHOLES**

STA. 128+24 LT  
 STA. 130+66 LT

**618.10 PORTLAND CEMENT CONCRETE SIDEWALK, 5 INCH**

STA. 127+94 - STA. 128+06 LT  
 STA. 127+94 - STA. 128+07 RT  
 STA. 128+42 - STA. 128+53 LT  
 STA. 128+43 - STA. 128+55 RT  
 STA. 130+51 - STA. 130+58 RT  
 STA. 130+78 - STA. 130+88 RT

**618.30 DETECTABLE WARNING SURFACE**

STA. 127+97 LT STA. 128+47 RT  
 STA. 127+97 RT STA. 128+51 LT  
 STA. 128+02 LT STA. 128+52 RT  
 STA. 128+03 RT STA. 130+55 RT  
 STA. 128+46 LT STA. 130+80 RT

**629.20 ADJUST ELEVATION OF VALVE BOX**

STA. 127+92 LT (WSV) STA. 128+59 LT (WSV)  
 STA. 128+34 LT (WSV) STA. 130+61 RT (GSV)  
 STA. 128+37 RT (WSV) STA. 130+73 RT (WSV)

**646.406 DURABLE 4" WHITE LINE, RECESSED POLYUREA**

STA. 125+25 - STA. 127+91 (SOLID LT)  
 STA. 128+34 - STA. 128+42 (SOLID LT)  
 STA. 128+34 - STA. 128+42 (SOLID LT)  
 STA. 128+34 - STA. 128+42 (SOLID RT)  
 STA. 128+34 - STA. 128+42 (SOLID RT)  
 STA. 128+63 - STA. 131+25 (SOLID LT)

**646.416 DURABLE 4" YELLOW LINE, RECESSED POLYUREA**

STA. 125+25 - STA. 127+87 (SOLID LT & RT)  
 STA. 128+21 LT (CENTERLINE PEARL ST.)  
 STA. 128+18 RT (CENTERLINE PEARL ST.)  
 STA. 128+64 - STA. 130+48 (SOLID LT & RT)  
 STA. 130+88 - STA. 131+25 (SOLID LT & RT)

**646.426 DURABLE 6" WHITE LINE, RECESSED POLYUREA**

STA. 125+25 - STA. 127+87 (SOLID RT)  
 STA. 128+56 - STA. 130+51 (SOLID RT)  
 STA. 130+81 - STA. 131+25 (SOLID RT)

**646.446 DURABLE 8" WHITE LINE, RECESSED POLYUREA**

STA. 127+48 (SOLID LT)  
 STA. 127+48 - STA. 127+91 (HATCHED LT)  
 STA. 128+63 - STA. 128+91 (HATCHED LT)  
 STA. 128+91 (SOLID LT)

**646.486 DURABLE 24" STOP BAR, RECESSED POLYUREA**

STA. 127+88 RT  
 STA. 128+06 - STA. 128+19 LT  
 STA. 128+21 - STA. 128+42 RT  
 STA. 128+63 LT  
 STA. 130+68 - STA. 130+78 RT

**646.491 DURABLE LETTER OR SYMBOL, TYPE I TAPE**

STA. 128+94 RT BIKE  
 STA. 129+06 RT ARROW  
 STA. 130+73 RT "STOP"

**646.602 TEMPORARY 4" WHITE LINE, PAINT**

STA. 125+25 - STA. 127+91 (SOLID LT)  
 STA. 128+34 - STA. 128+42 (SOLID LT)  
 STA. 128+34 - STA. 128+42 (SOLID LT)  
 STA. 128+34 - STA. 128+42 (SOLID RT)  
 STA. 128+34 - STA. 128+42 (SOLID RT)  
 STA. 128+63 - STA. 131+25 (SOLID LT)

**646.612 TEMPORARY 4" YELLOW LINE, PAINT**

STA. 125+25 - STA. 127+87 (SOLID LT & RT)  
 STA. 128+18 LT (CENTERLINE PEARL ST.)  
 STA. 128+22 RT (CENTERLINE PEARL ST.)  
 STA. 128+64 - STA. 130+48 (SOLID LT & RT)  
 STA. 130+88 - STA. 131+25 (SOLID LT & RT)

**646.622 TEMPORARY 6" WHITE LINE, PAINT**

STA. 125+25 - STA. 127+87 (SOLID RT)  
 STA. 128+56 - STA. 130+51 (SOLID RT)  
 STA. 130+81 - STA. 131+25 (SOLID RT)

**646.642 TEMPORARY 8" WHITE LINE, PAINT**

STA. 127+48 (SOLID LT)  
 STA. 127+48 - STA. 127+91 (HATCHED LT)  
 STA. 128+63 - STA. 128+91 (HATCHED LT)  
 STA. 128+91 (SOLID LT)

**646.682 TEMPORARY 24" STOP BAR, PAINT**

STA. 127+88 RT  
 STA. 128+06 - STA. 128+19 LT  
 STA. 128+21 - STA. 128+42 RT  
 STA. 128+63 LT  
 STA. 130+68 - STA. 130+78 RT


**646.692 TEMPORARY LETTER OR SYMBOL, PAINT**

STA. 128+94 RT BIKE  
 STA. 129+06 RT ARROW  
 STA. 130+73 RT "STOP"

REMOVE AND RECONSTRUCT SIDEWALK RAMP TYPE 1, EXAMPLE 2 FROM STANDARD DRAWING C-3A

MATCHLINE STA. 125+25 - SEE PREVIOUS SHEET

MATCHLINE STA. 131+25 - SEE NEXT SHEET

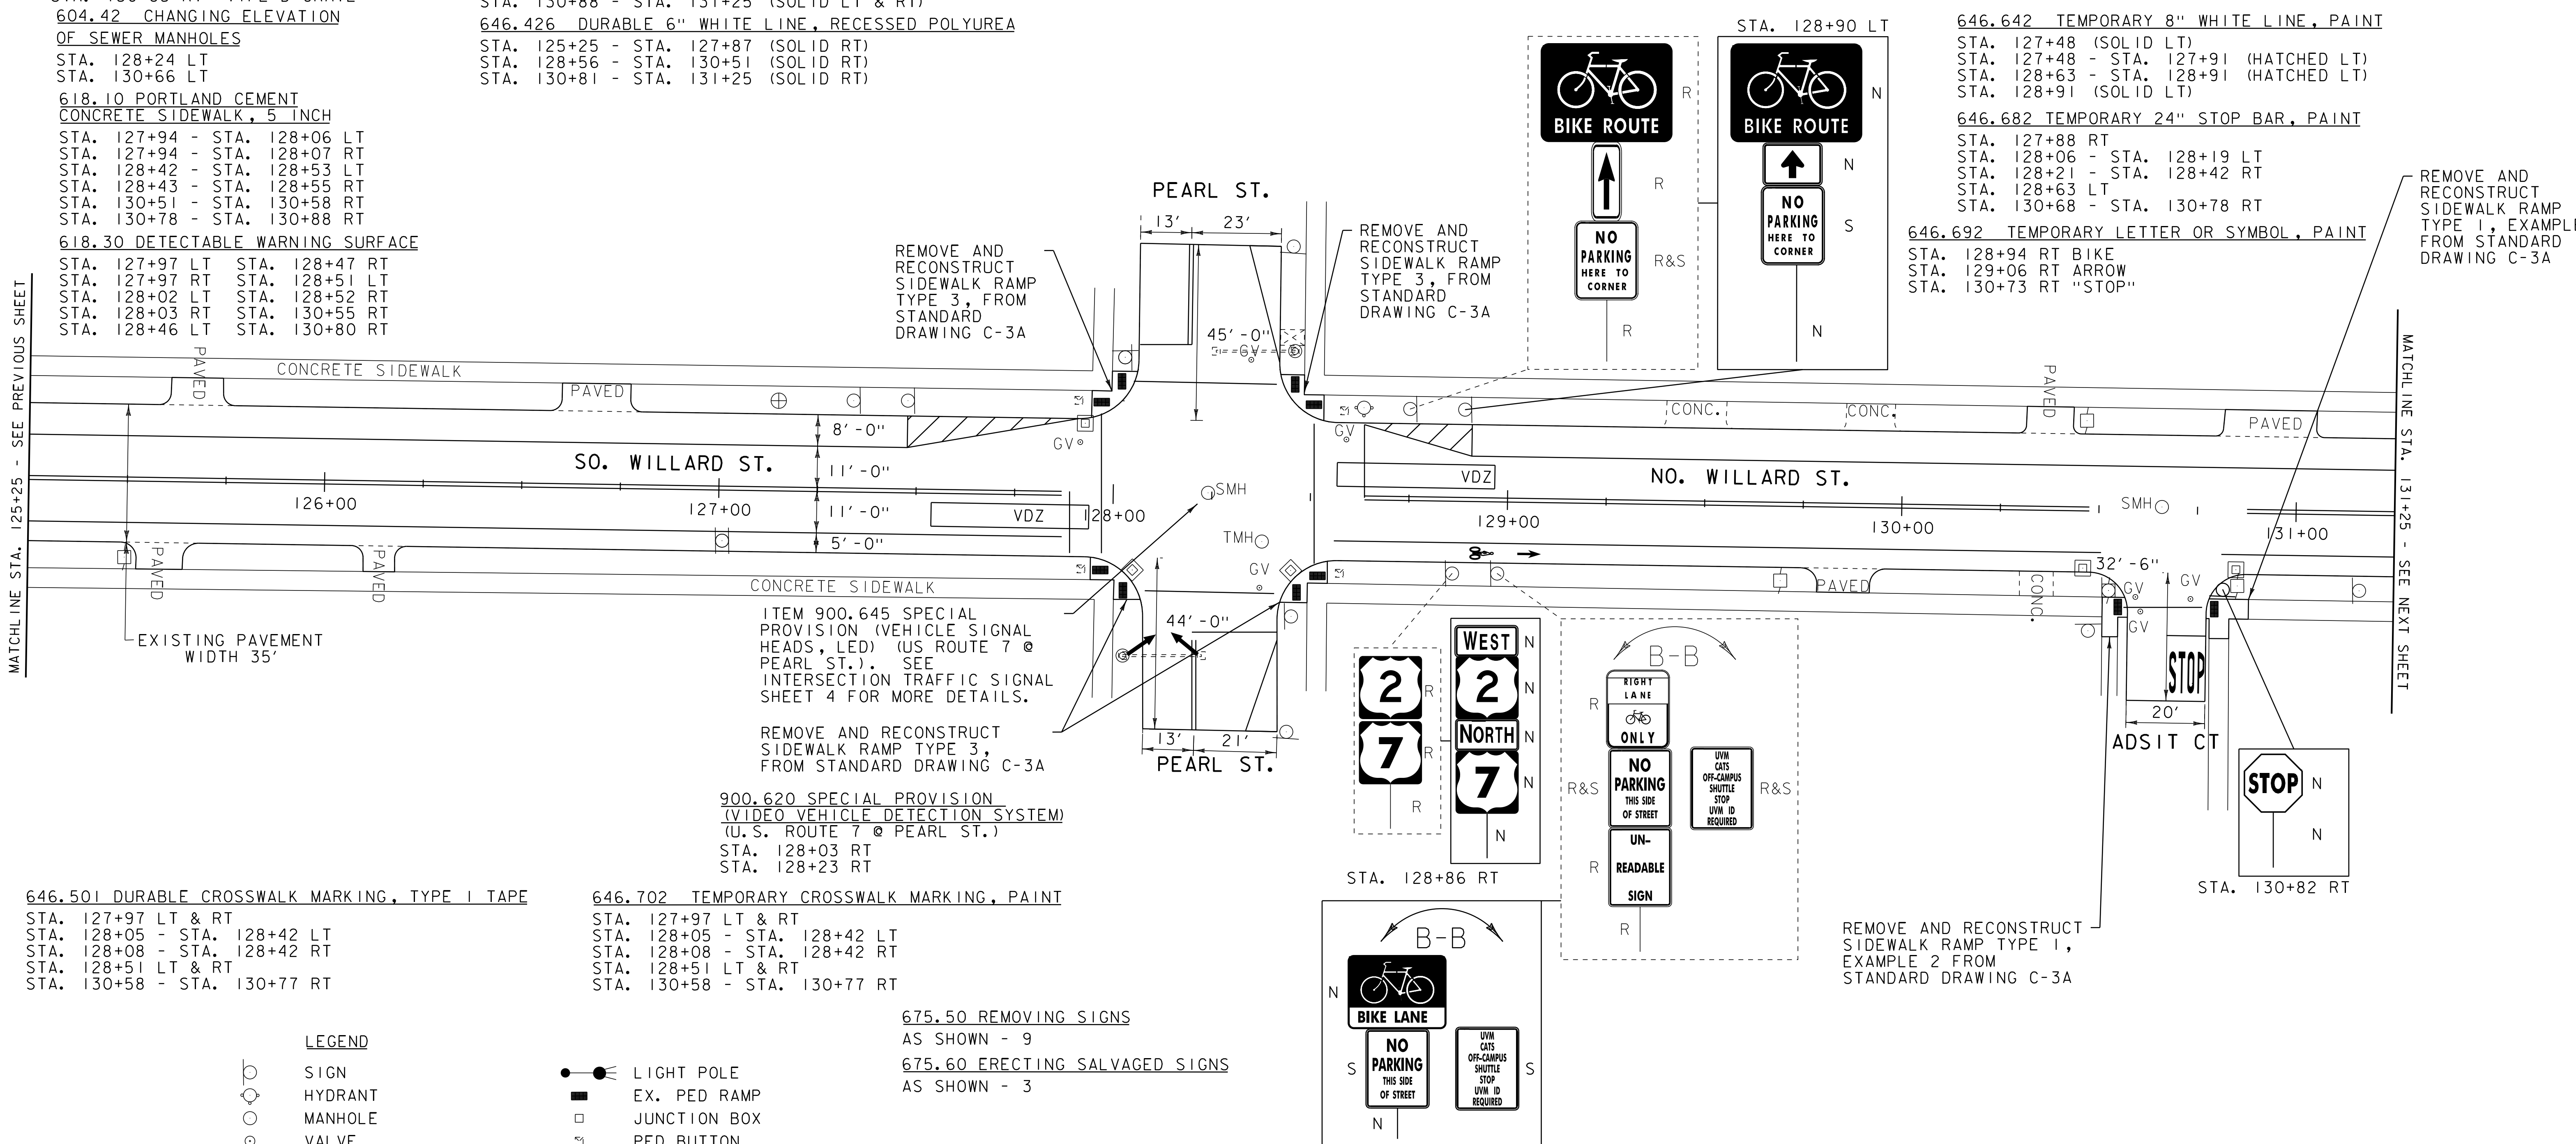

**646.501 DURABLE CROSSWALK MARKING, TYPE I TAPE**

STA. 127+97 LT & RT  
 STA. 128+05 - STA. 128+42 LT  
 STA. 128+08 - STA. 128+42 RT  
 STA. 128+51 LT & RT  
 STA. 130+58 - STA. 130+77 RT

**646.702 TEMPORARY CROSSWALK MARKING, PAINT**

STA. 127+97 LT & RT  
 STA. 128+05 - STA. 128+42 LT  
 STA. 128+08 - STA. 128+42 RT  
 STA. 128+51 LT & RT  
 STA. 130+58 - STA. 130+77 RT

**675.50 REMOVING SIGNS**

AS SHOWN - 9

**675.60 ERECTING SALVAGED SIGNS**

AS SHOWN - 3

**SIGN LEGEND**

R = REMOVE  
 R&S = REMOVE AND SALVAGE  
 RET = RETAIN  
 S = SALVAGE  
 N = NEW  
 B-B = BACK TO BACK

**LEGEND**

○ SIGN  
 ○ HYDRANT  
 ○ MANHOLE  
 ○ VALVE  
 ○ GAS PIPELINE MARKER  
 □ CATCH BASIN / DROP INLET  
 = CURB INLET  
 □ TRAFFIC CONTROL BOX  
 ⊕ PARKING METER  
 □ UTILITY POLE  
 ● LIGHT POLE  
 ■ EX. PED RAMP  
 □ JUNCTION BOX  
 □ PED BUTTON  
 □ ELECTRICAL BOX  
 □ SIGNAL  
 ⊕ PEDESTAL POST  
 ⊙ STRAIN POLE  
 → CAMERA  
 → VIDEO DETECTION ZONE

**PROJECT LAYOUT SHEET 18**

PROJECT NAME: BURLINGTON (CLASS I)  
 PROJECT NUMBER: STP 2721(I)

FILE NAME: 07d206.dgn  
 PROJECT LEADER: CDL  
 DESIGNED BY: BMB  
 PLOT FILE: 07d206\_34.i  
 PLOT DATE: 18-APR-2014 13:52  
 DRAWN BY: BMB  
 CHECKED BY: EPD  
 SHEET 34 OF 70

NOT TO SCALE