

203.16 SOLID ROCK EXCAVATION

- STA. 137+36 - STA. 137+41 LT
- STA. 137+37 - STA. 137+42 RT
- STA. 137+46 - STA. 137+50 LT
- STA. 137+46 - STA. 137+51 RT
- STA. 137+80 - STA. 137+85 LT
- STA. 137+80 - STA. 137+85 RT
- STA. 137+89 - STA. 137+94 LT
- STA. 137+90 - STA. 137+95 RT
- STA. 140+62 - STA. 140+68 RT
- STA. 140+99 - STA. 141+04 RT

618.10 PORTLAND CEMENT CONCRETE SIDEWALK, 5 INCH

- STA. 137+36 - STA. 137+41 LT
- STA. 137+37 - STA. 137+42 RT
- STA. 137+46 - STA. 137+50 LT
- STA. 137+46 - STA. 137+51 RT
- STA. 137+80 - STA. 137+85 LT
- STA. 137+80 - STA. 137+85 RT
- STA. 137+89 - STA. 137+94 LT
- STA. 137+90 - STA. 137+95 RT
- STA. 140+62 - STA. 140+68 RT
- STA. 140+99 - STA. 141+04 RT

618.30 DETECTABLE WARNING SURFACE

- STA. 137+39 LT STA. 137+82 RT
- STA. 137+39 RT STA. 137+91 LT
- STA. 137+48 LT STA. 137+92 RT
- STA. 137+49 RT STA. 140+66 RT
- STA. 137+82 LT STA. 141+02 RT
- 629.20 ADJUST ELEVATION OF VALVE BOX
- STA. 137+34 LT (WSV) STA. 137+73 RT (WSV)
- STA. 137+55 RT (GSV) STA. 137+74 LT (WSV)
- STA. 137+59 LT (WSV) STA. 137+75 LT (WSV)
- STA. 137+69 RT (WSV) STA. 137+95 LT (WSV)
- STA. 137+69 RT (WSV) STA. 140+90 RT (WSV)
- STA. 137+70 LT (WSV)

604.412, 604.415, 604.418 REHAB, DROP INLETS, CATCH BASINS, OR MANHOLES, CLASS I, CLASS II OR CLASS III

- STA. 137+52 RT "TYPE D GRATE"
- STA. 137+79 RT "TYPE D GRATE"
- STA. 140+66 RT "TYPE D GRATE"
- STA. 141+00 RT "TYPE D GRATE"

604.42 CHANGING ELEVATION OF SEWER MANHOLES

- STA. 137+65 RT
- STA. 140+85 LT

646.406 DURABLE 4" WHITE LINE, RECESSED POLYUREA

- STA. 136+75 - STA. 137+34 (SOLID LT)
- STA. 138+02 - STA. 143+25 (SOLID LT)
- STA. 140+68 - STA. 140+76 (SOLID RT)
- STA. 140+68 - STA. 140+76 (SOLID RT)

646.416 DURABLE 4" YELLOW LINE, RECESSED POLYUREA

- STA. 136+75 - STA. 137+28 (SOLID LT & RT)
- STA. 137+69 LT (CENTERLINE LOOMIS ST.)
- STA. 137+69 RT (CENTERLINE LOOMIS ST.)
- STA. 138+02 - STA. 140+63 (SOLID LT & RT)
- STA. 140+87 RT (CENTERLINE HENRY ST.)
- STA. 141+03 - STA. 143+25 (SOLID LT & RT)

646.426 DURABLE 6" WHITE LINE, RECESSED POLYUREA

- STA. 136+75 - STA. 137+28 (SOLID RT)
- STA. 137+97 - STA. 140+55 (SOLID RT)
- STA. 141+10 - STA. 143+25 (SOLID RT)

646.446 DURABLE 8" WHITE LINE, RECESSED POLYUREA

- STA. 137+09 (SOLID LT)
- STA. 137+09 - STA. 137+34 (HATCHED LT)
- STA. 138+02 - STA. 138+19 (HATCHED LT)
- STA. 138+19 (SOLID LT)

646.486 DURABLE 24" STOP BAR, RECESSED POLYUREA

- STA. 137+29 RT
- STA. 137+50 - STA. 137+70 LT
- STA. 137+69 - STA. 137+80 RT
- STA. 138+01 LT
- STA. 140+87 - STA. 140+99 RT

646.491 DURABLE LETTER OR SYMBOL, TYPE I TAPE

- STA. 137+21 RT "STOP"
- STA. 137+61 LT "STOP"
- STA. 137+75 RT "STOP"
- STA. 138+09 LT "STOP"
- STA. 138+35 RT BIKE
- STA. 138+47 RT ARROW
- STA. 140+93 RT "STOP"
- STA. 141+53 RT BIKE
- STA. 141+65 RT ARROW

646.602 TEMPORARY 4" WHITE LINE, PAINT

- STA. 136+75 - STA. 137+34 (SOLID LT)
- STA. 138+02 - STA. 143+25 (SOLID LT)
- STA. 140+68 - STA. 140+76 (SOLID RT)
- STA. 140+68 - STA. 140+76 (SOLID RT)

646.612 TEMPORARY 4" YELLOW LINE, PAINT

- STA. 136+75 - STA. 137+28 (SOLID LT & RT)
- STA. 137+69 LT (CENTERLINE LOOMIS ST.)
- STA. 137+69 RT (CENTERLINE LOOMIS ST.)
- STA. 138+02 - STA. 140+63 (SOLID LT & RT)
- STA. 140+87 RT (CENTERLINE HENRY ST.)
- STA. 141+03 - STA. 143+25 (SOLID LT & RT)

646.622 TEMPORARY 6" WHITE LINE, PAINT


- STA. 136+75 - STA. 137+28 (SOLID RT)
- STA. 137+97 - STA. 140+55 (SOLID RT)
- STA. 141+10 - STA. 143+25 (SOLID RT)

646.642 TEMPORARY 8" WHITE LINE, PAINT

- STA. 137+09 (SOLID LT)
- STA. 137+09 - STA. 137+34 (HATCHED LT)
- STA. 138+02 - STA. 138+19 (HATCHED LT)
- STA. 138+19 (SOLID LT)

646.682 TEMPORARY 24" STOP BAR, PAINT

- STA. 137+29 RT
- STA. 137+50 - STA. 137+70 LT
- STA. 137+69 - STA. 137+80 RT
- STA. 138+01 LT
- STA. 140+87 - STA. 140+99 RT

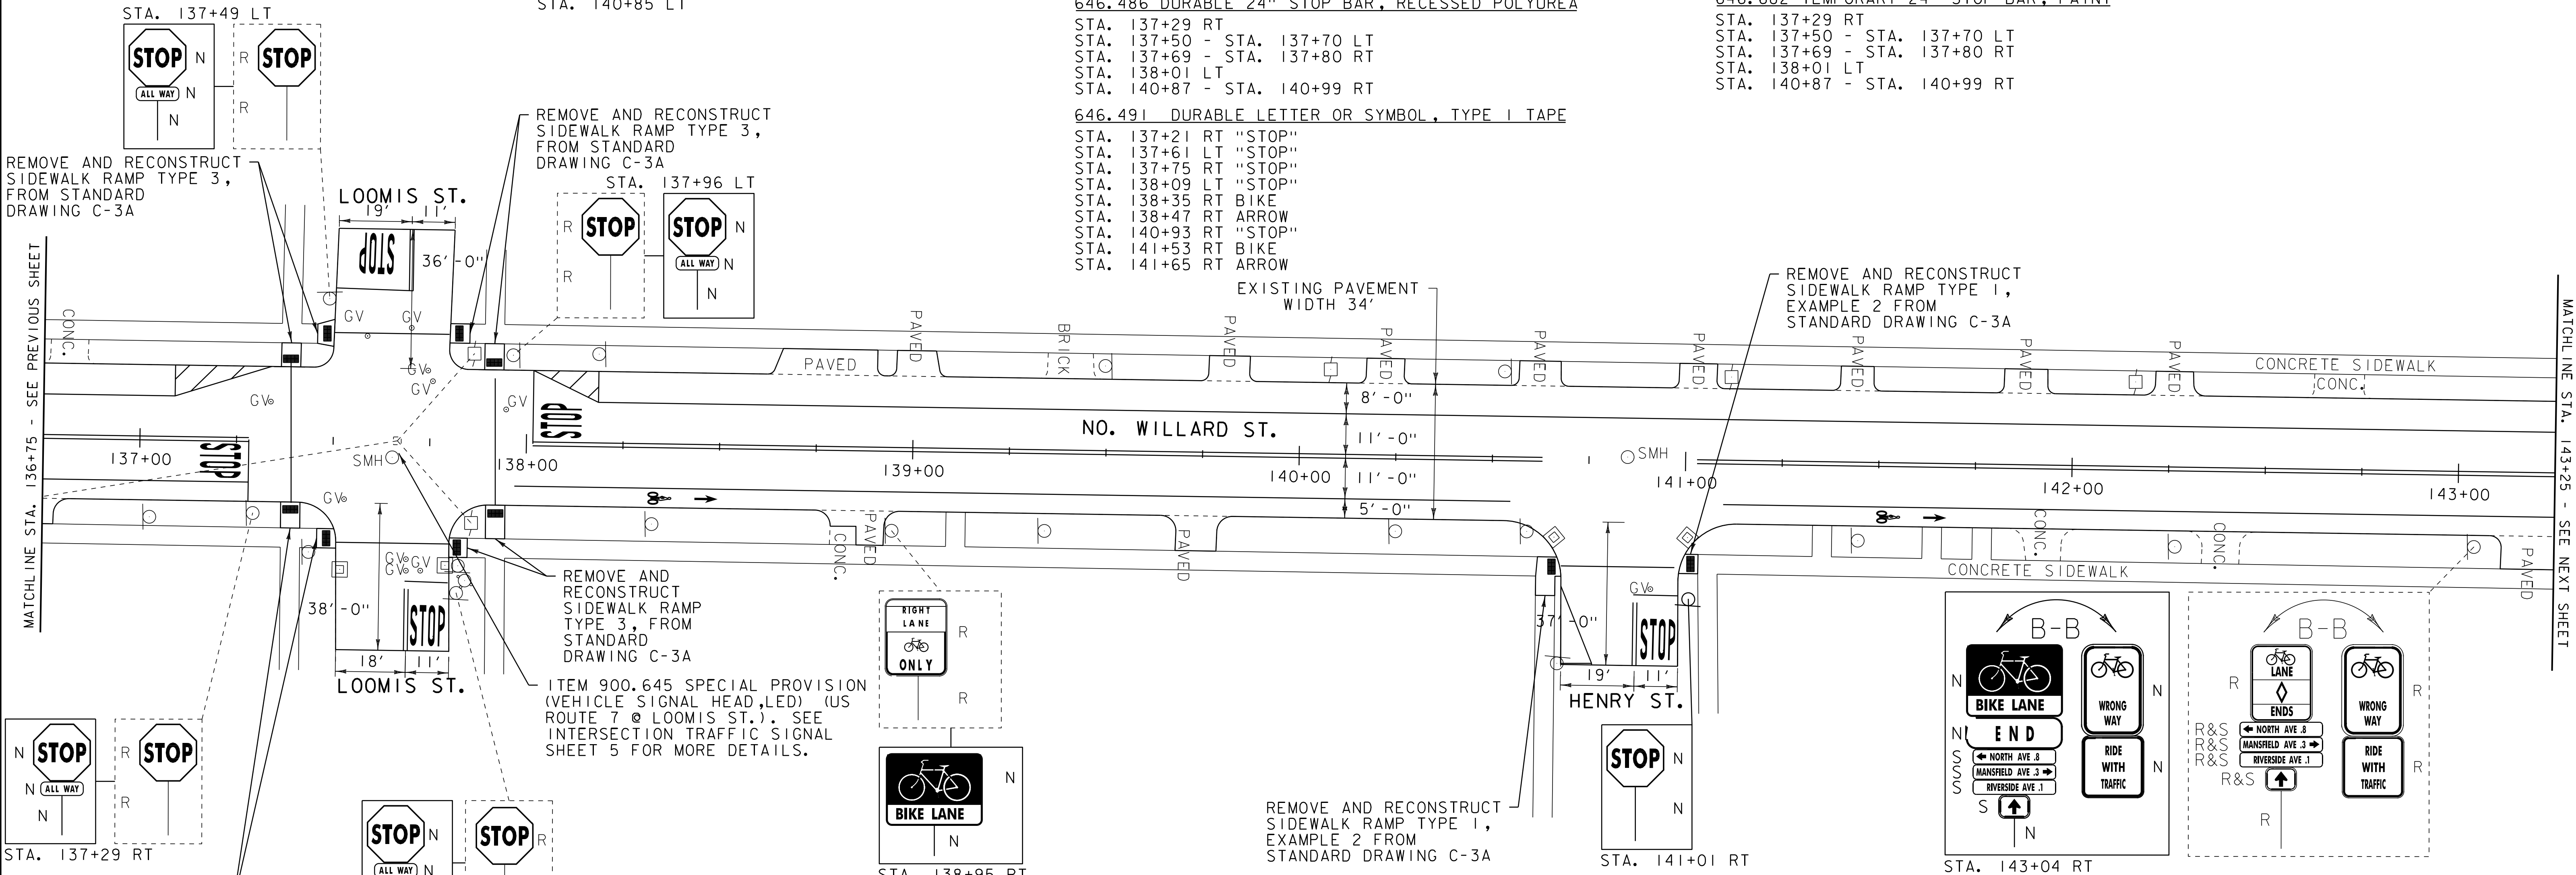

REMOVE AND RECONSTRUCT SIDEWALK RAMP TYPE 3, FROM STANDARD DRAWING C-3A

- LEGEND**
- SIGN
 - HYDRANT
 - MANHOLE
 - VALVE
 - GAS PIPELINE MARKER
 - CATCH BASIN / DROP INLET
 - CURB INLET
 - TRAFFIC CONTROL BOX
 - ⊕ PARKING METER
 - ⊕ UTILITY POLE
 - LIGHT POLE
 - EX. PED RAMP
 - JUNCTION BOX
 - ⊖ PED BUTTON
 - ELECTRICAL BOX
 - ⊖ SIGNAL
 - ⊕ PEDESTAL POST
 - ⊕ STRAIN POLE
 - CAMERA
 - VDZ VIDEO DETECTION ZONE

646.501 DURABLE CROSSWALK MARKING, TYPE I TAPE

- STA. 137+39 LT & RT
- STA. 137+50 - STA. 137+80 LT
- STA. 137+53 - STA. 137+80 RT
- STA. 137+92 LT & RT
- STA. 140+68 - STA. 140+98 RT

- SIGN LEGEND**
- R = REMOVE
 - R&S = REMOVE AND SALVAGE
 - RET = RETAIN
 - S = SALVAGE
 - N = NEW
 - B-B = BACK TO BACK

646.702 TEMPORARY CROSSWALK MARKING, PAINT

- STA. 137+39 LT & RT
- STA. 137+50 - STA. 137+80 LT
- STA. 137+53 - STA. 137+80 RT
- STA. 137+92 LT & RT
- STA. 140+68 - STA. 140+98 RT

646.692 TEMPORARY LETTER OR SYMBOL, PAINT

- STA. 137+21 RT "STOP"
- STA. 137+61 LT "STOP"
- STA. 137+75 RT "STOP"
- STA. 138+09 LT "STOP"
- STA. 138+35 RT BIKE
- STA. 138+47 RT ARROW
- STA. 140+93 RT "STOP"
- STA. 141+53 RT BIKE
- STA. 141+65 RT ARROW

- 675.50 REMOVING SIGNS AS SHOWN - 12
- 675.60 ERECTING SALVAGED SIGNS AS SHOWN - 4

<p>PROJECT LAYOUT SHEET 20</p>	PROJECT NAME: BURLINGTON (CLASS I)	PLOT DATE: 18-APR-2014 13:52
	PROJECT NUMBER: STP 2721(I)	DRAWN BY: BMB
	FILE NAME: 07d206.dgn	DESIGNED BY: BMB
	PROJECT LEADER: CDL	CHECKED BY: EPD
	PLOT FILE: 07d206_36.i	SHEET 36 OF 70

NOT TO SCALE