
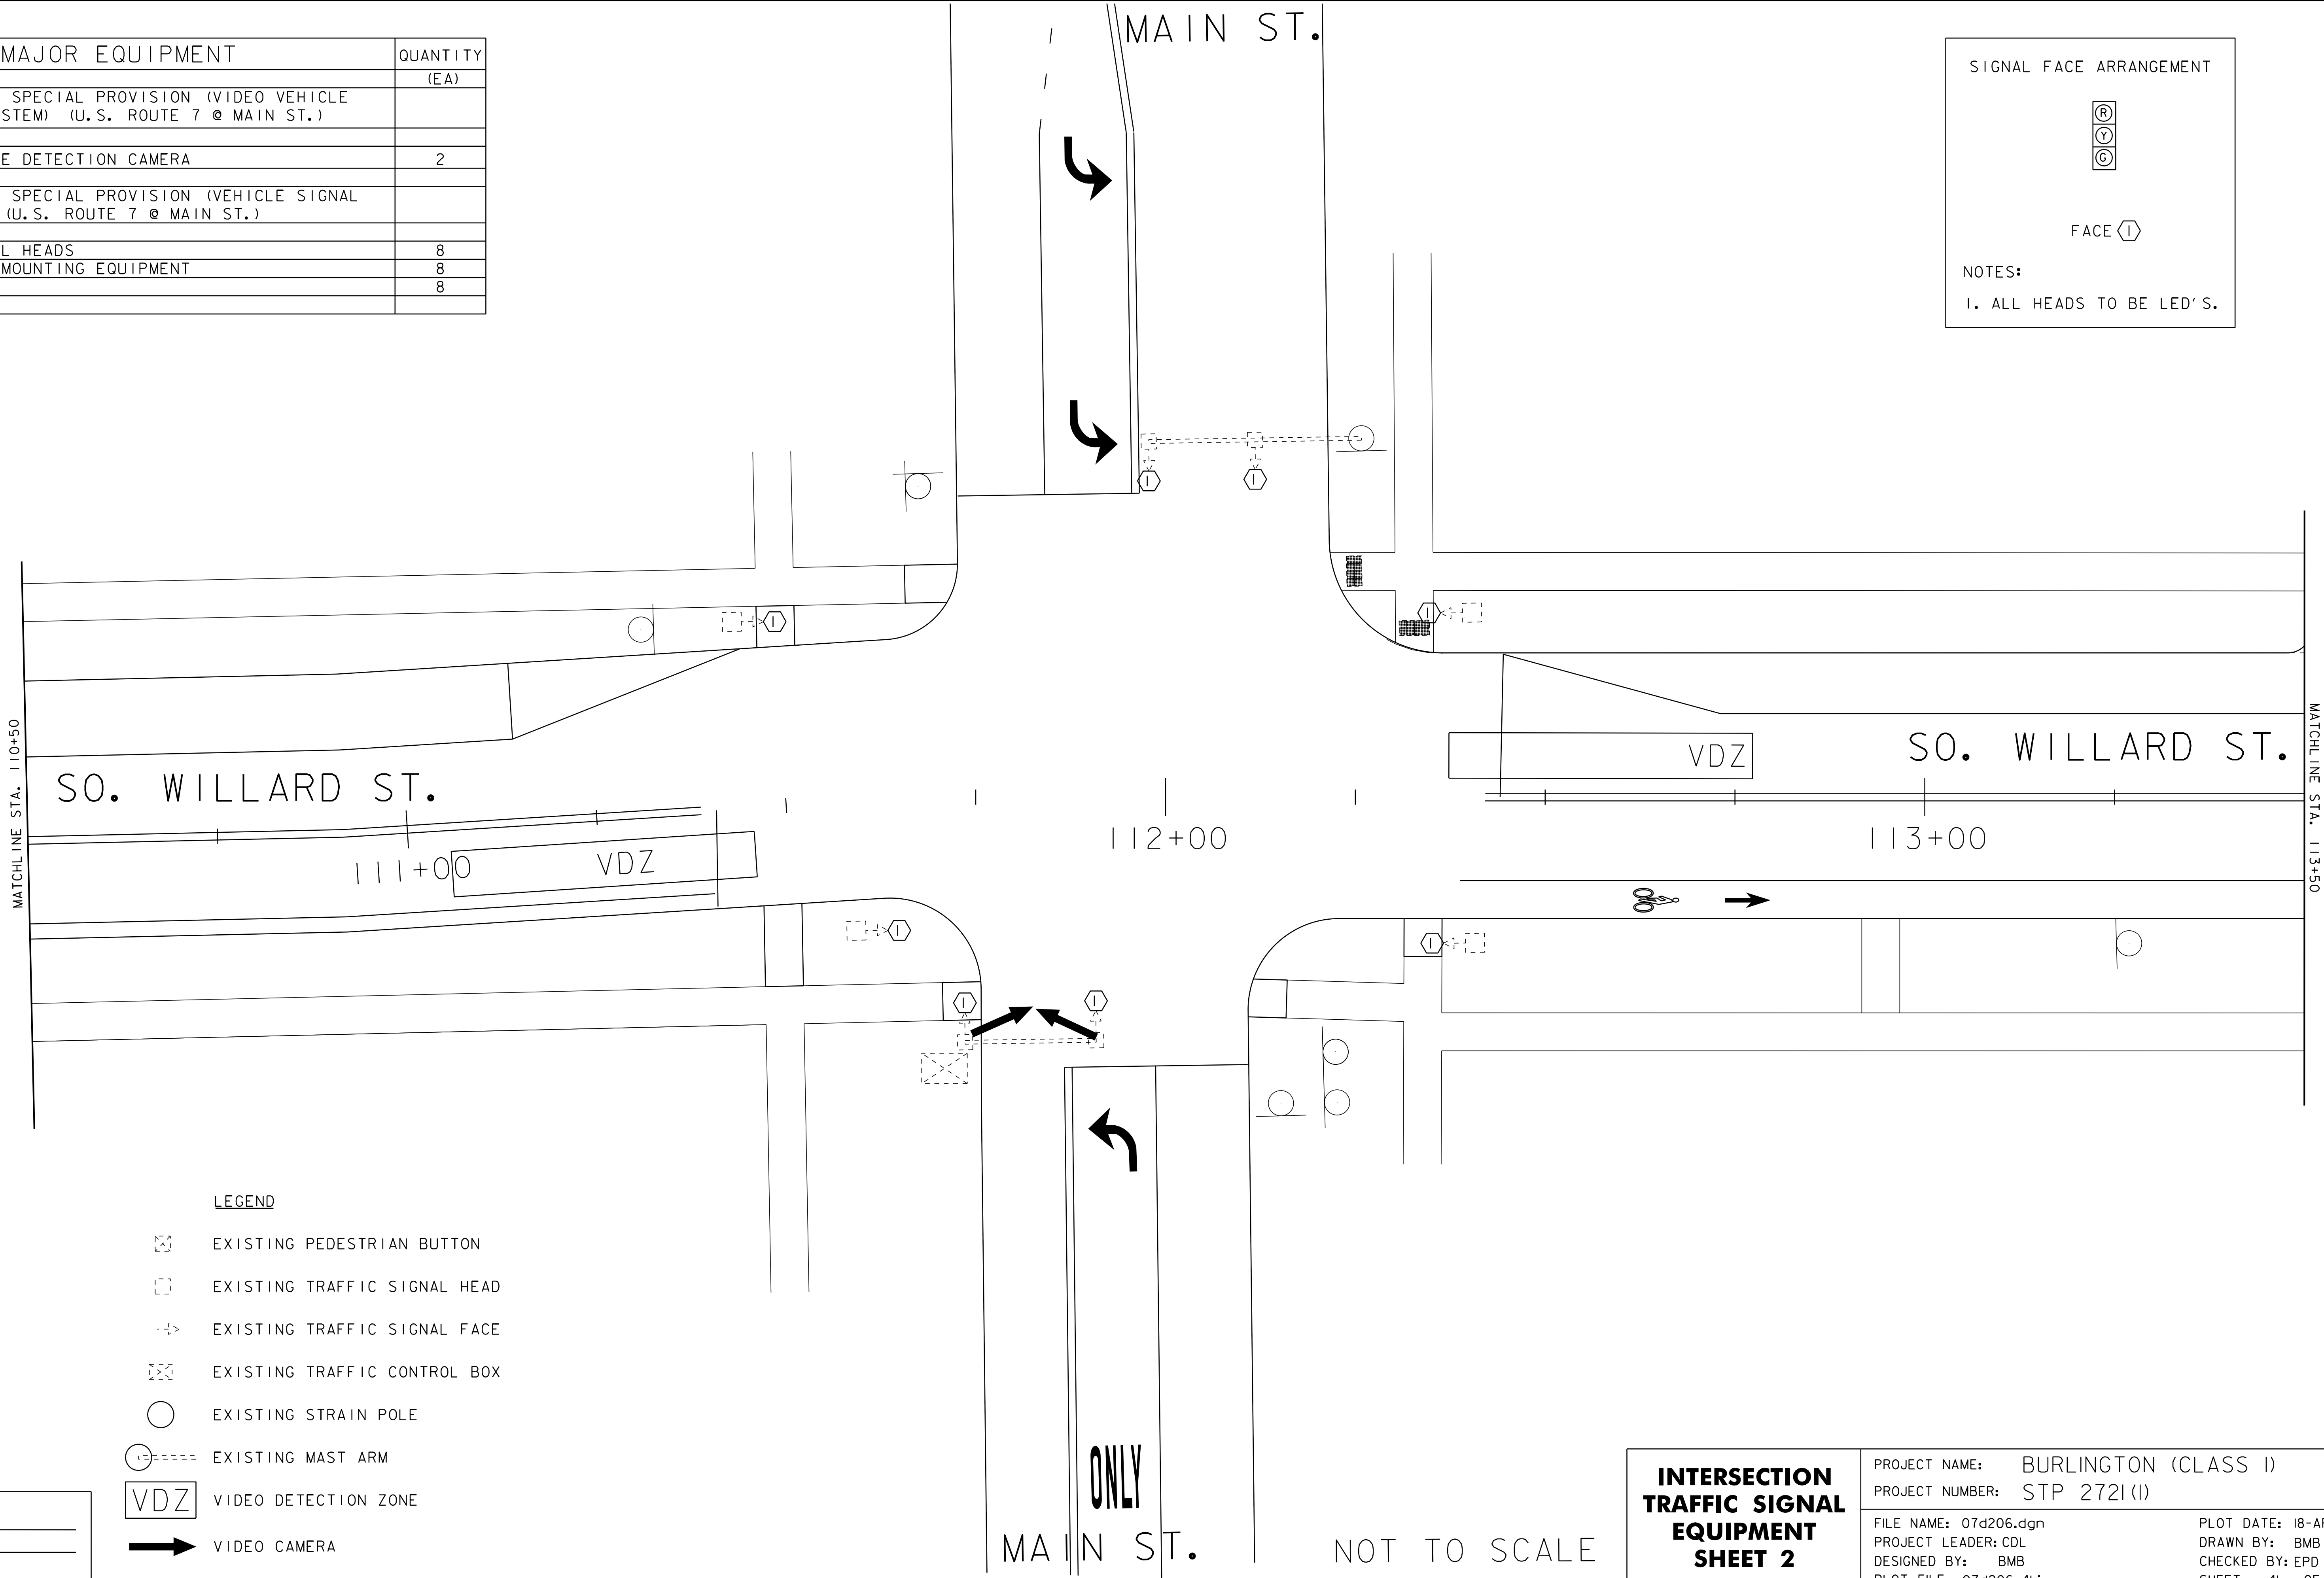


LIST OF MAJOR EQUIPMENT	QUANTITY (EA)
ITEM 900.620 SPECIAL PROVISION (VIDEO VEHICLE DETECTION SYSTEM) (U.S. ROUTE 7 @ MAIN ST.)	
VIDEO VEHICLE DETECTION CAMERA	2
ITEM 900.645 SPECIAL PROVISION (VEHICLE SIGNAL HEADS, LED) (U.S. ROUTE 7 @ MAIN ST.)	
8" LED SIGNAL HEADS	8
SIGNAL HEAD MOUNTING EQUIPMENT	8
SIGNAL CABLE	8

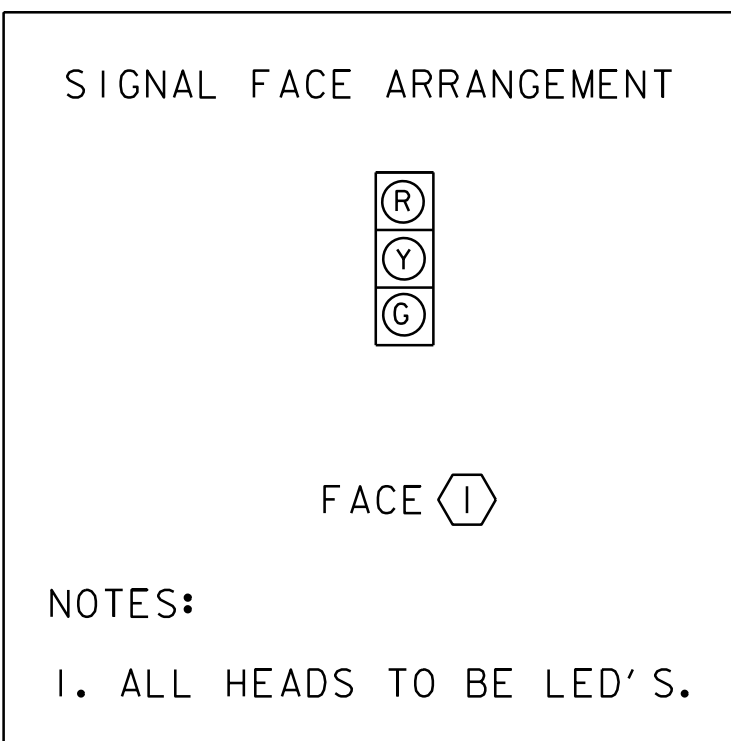

LEGEND

- EXISTING PEDESTRIAN BUTTON
- EXISTING TRAFFIC SIGNAL HEAD
- EXISTING TRAFFIC SIGNAL FACE
- EXISTING TRAFFIC CONTROL BOX
- EXISTING STRAIN POLE
- EXISTING MAST ARM
- VIDEO DETECTION ZONE
- VIDEO CAMERA

DATUM

VERTICAL	N/A
HORIZONTAL	N/A

INTERSECTION TRAFFIC SIGNAL EQUIPMENT SHEET 2

PROJECT NAME:	BURLINGTON (CLASS 1)	PLOT DATE:	18-APR-2014 13:52
PROJECT NUMBER:	STP 2721(1)	DRAWN BY:	BMB
FILE NAME:	07d206.dgn	CHECKED BY:	EPD
DESIGNED BY:	BMB	SHEET	41 OF 70
PLOT FILE:	07d206_41.r		

NOT TO SCALE