
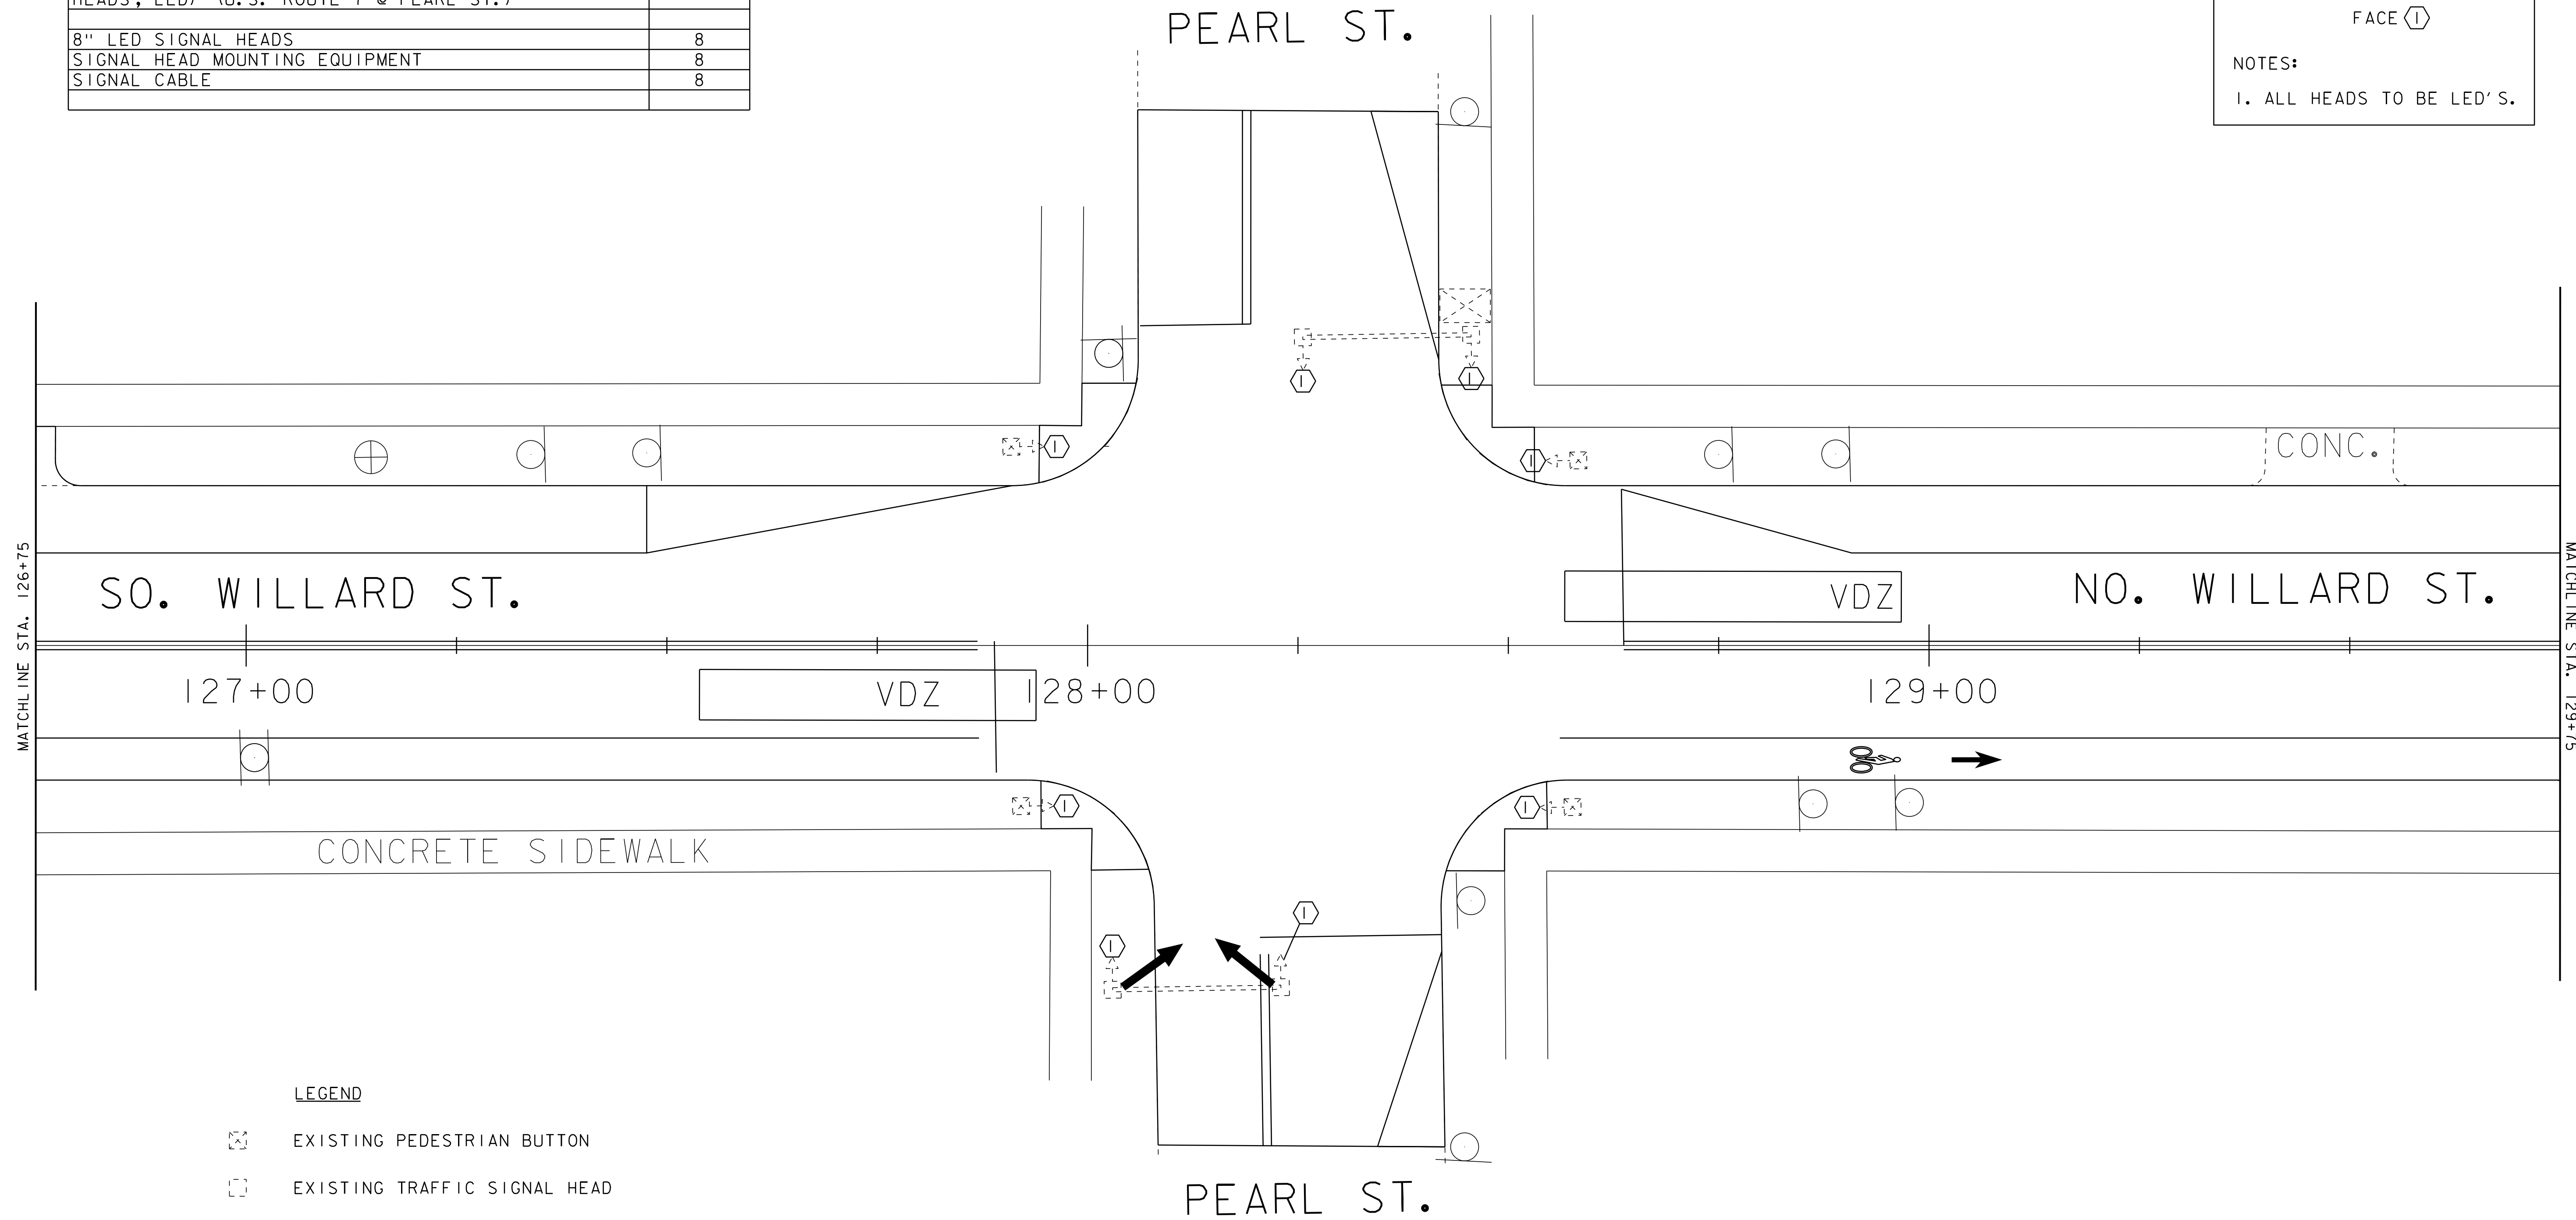


LIST OF MAJOR EQUIPMENT	QUANTITY (EA)
ITEM 900.620 SPECIAL PROVISION (VIDEO VEHICLE DETECTION SYSTEM) (U.S. ROUTE 7 @ PEARL ST.)	
VIDEO VEHICLE DETECTION CAMERA	2
ITEM 900.645 SPECIAL PROVISION (VEHICLE SIGNAL HEADS, LED) (U.S. ROUTE 7 @ PEARL ST.)	
8" LED SIGNAL HEADS	8
SIGNAL HEAD MOUNTING EQUIPMENT	8
SIGNAL CABLE	8

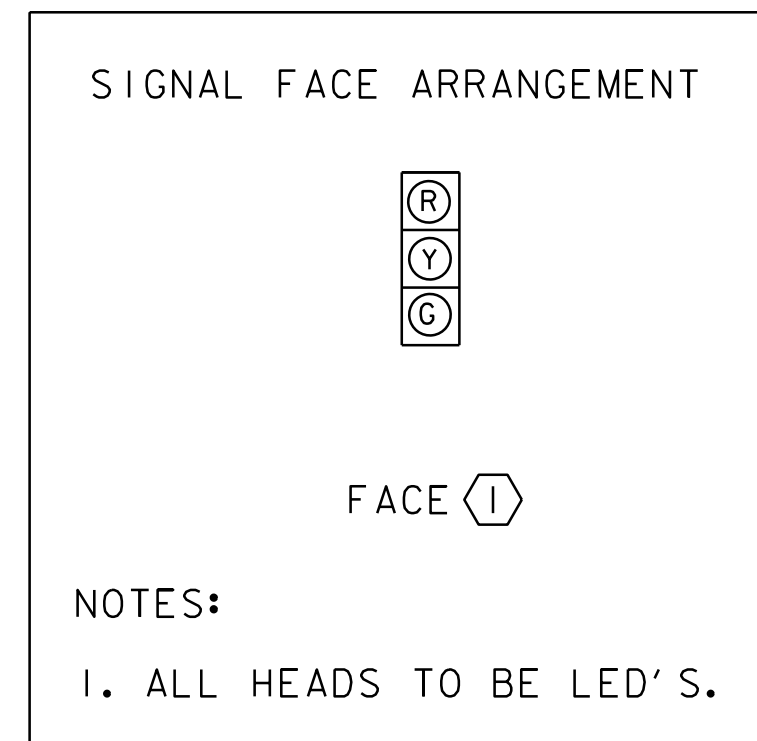

LEGEND

- EXISTING PEDESTRIAN BUTTON
- EXISTING TRAFFIC SIGNAL HEAD
- EXISTING TRAFFIC SIGNAL FACE
- EXISTING TRAFFIC CONTROL BOX
- EXISTING STRAIN POLE
- EXISTING MAST ARM
- VIDEO DETECTION ZONE
- VIDEO CAMERA

DATUM

VERTICAL	N/A
HORIZONTAL	N/A

NOT TO SCALE

**INTERSECTION  
TRAFFIC SIGNAL  
EQUIPMENT  
SHEET 4**

PROJECT NAME: BURLINGTON (CLASS I)	PLOT DATE: 18-APR-2014 13:52
PROJECT NUMBER: STP 2721(I)	DRAWN BY: BMB
FILE NAME: 07d206.dgn	CHECKED BY: EPD
DESIGNED BY: BMB	SHEET 43 OF 70
PLOT FILE: 07d206_43.i	