

203.16 SOLID ROCK EXCAVATION

STA. 23+06 - STA. 23+18 LT
 STA. 23+51 - STA. 23+61 LT

604.412, 604.415, 604.418 REHAB, DROP INLETS, CATCH BASINS, OR MANHOLES, CLASS I, CLASS II OR CLASS III

STA. 23+45 RT (TYPE D GRATE) STA. 26+95 RT (TYPE D GRATE)
 STA. 24+93 RT (TYPE D GRATE) STA. 27+70 RT (TYPE D GRATE)

604.42 CHANGING ELEVATION OF SEWER MANHOLES

STA. 23+18 RT
 STA. 24+55 LT
 STA. 26+14 LT
 STA. 26+83 LT

618.10 PORTLAND CEMENT CONCRETE SIDEWALK, 5 INCH

STA. 23+06 - STA. 23+18 LT
 STA. 23+51 - STA. 23+61 LT

618.30 DETECTABLE WARNING SURFACE

STA. 23+14 LT
 STA. 23+54 LT

629.20 ADJUST ELEVATION OF VALVE BOX

STA. 23+07 RT STA. 26+99 LT
 STA. 23+42 RT STA. 27+11 LT
 STA. 23+53 RT STA. 27+74 RT
 STA. 23+64 LT STA. 28+19 RT
 STA. 26+18 LT

646.407 DURABLE 4 INCH WHITE LINE, RECESSED TYPE I TAPE

STA. 22+75 - STA. 28+50 (SOLID LT & RT) (WITH EDGELINE BREAK AT MANSEAU STREET)
 STA. 22+75 - STA. 28+50 (DASHED RT)
 STA. 22+75 - STA. 24+49 (SOLID LT)
 STA. 24+49 - STA. 28+50 (DASHED LT)

646.417 DURABLE 4 INCH YELLOW LINE, RECESSED TYPE I TAPE

STA. 22+75 - STA. 28+50 (CENTERLINE)
 STA. 23+35 LT (CENTERLINE OF MANSEAU STREET)

646.487 DURABLE 24 INCH STOP BAR, RECESSED TYPE I TAPE

STA. 23+24 - STA. 23+35 LT

646.491 DURABLE LETTER OR SYMBOL, TYPE I TAPE

STA. 23+30 LT "STOP" STA. 24+45 LT ARROW
 STA. 23+05 LT ARROW STA. 24+45 LT ARROW
 STA. 23+05 LT ARROW
 STA. 23+75 LT "ONLY"

646.507 DURABLE CROSSWALK MARKING, RECESSED TYPE I TAPE

STA. 23+17 - STA. 23+50 LT

646.511 DURABLE RAILROAD CROSSING SYMBOL, TYPE I TAPE

STA. 25+06 LT
 STA. 25+06 LT

646.602 TEMPORARY 4" WHITE LINE, PAINT

STA. 22+75 - STA. 28+50 (SOLID LT & RT) (WITH EDGELINE BREAK AT MANSEAU STREET)
 STA. 22+75 - STA. 28+50 (DASHED RT)
 STA. 22+75 - STA. 24+49 (SOLID LT)
 STA. 24+49 - STA. 28+50 (DASHED LT)

646.612 TEMPORARY 4" YELLOW LINE, PAINT

STA. 22+75 - STA. 28+50 (CENTERLINE)
 STA. 23+35 LT (CENTERLINE OF MANSEAU STREET)

646.682 TEMPORARY 24" STOP BAR, PAINT

STA. 23+24 - STA. 23+35 LT

646.692 TEMPORARY LETTER OR SYMBOL, PAINT

STA. 23+30 LT "STOP" STA. 24+45 LT ARROW
 STA. 23+05 LT ARROW STA. 24+45 LT ARROW
 STA. 23+05 LT ARROW
 STA. 23+75 LT "ONLY"

646.702 TEMPORARY CROSSWALK MARKING, PAINT


STA. 23+17 - STA. 23+50 LT

646.712 TEMPORARY RAILROAD CROSSING SYMBOL, PAINT

STA. 25+06 LT
 STA. 25+06 LT


675.50 REMOVING SIGNS AS SHOWN - 11

675.60 ERECTING SALVAGED SIGNS AS SHOWN - 3

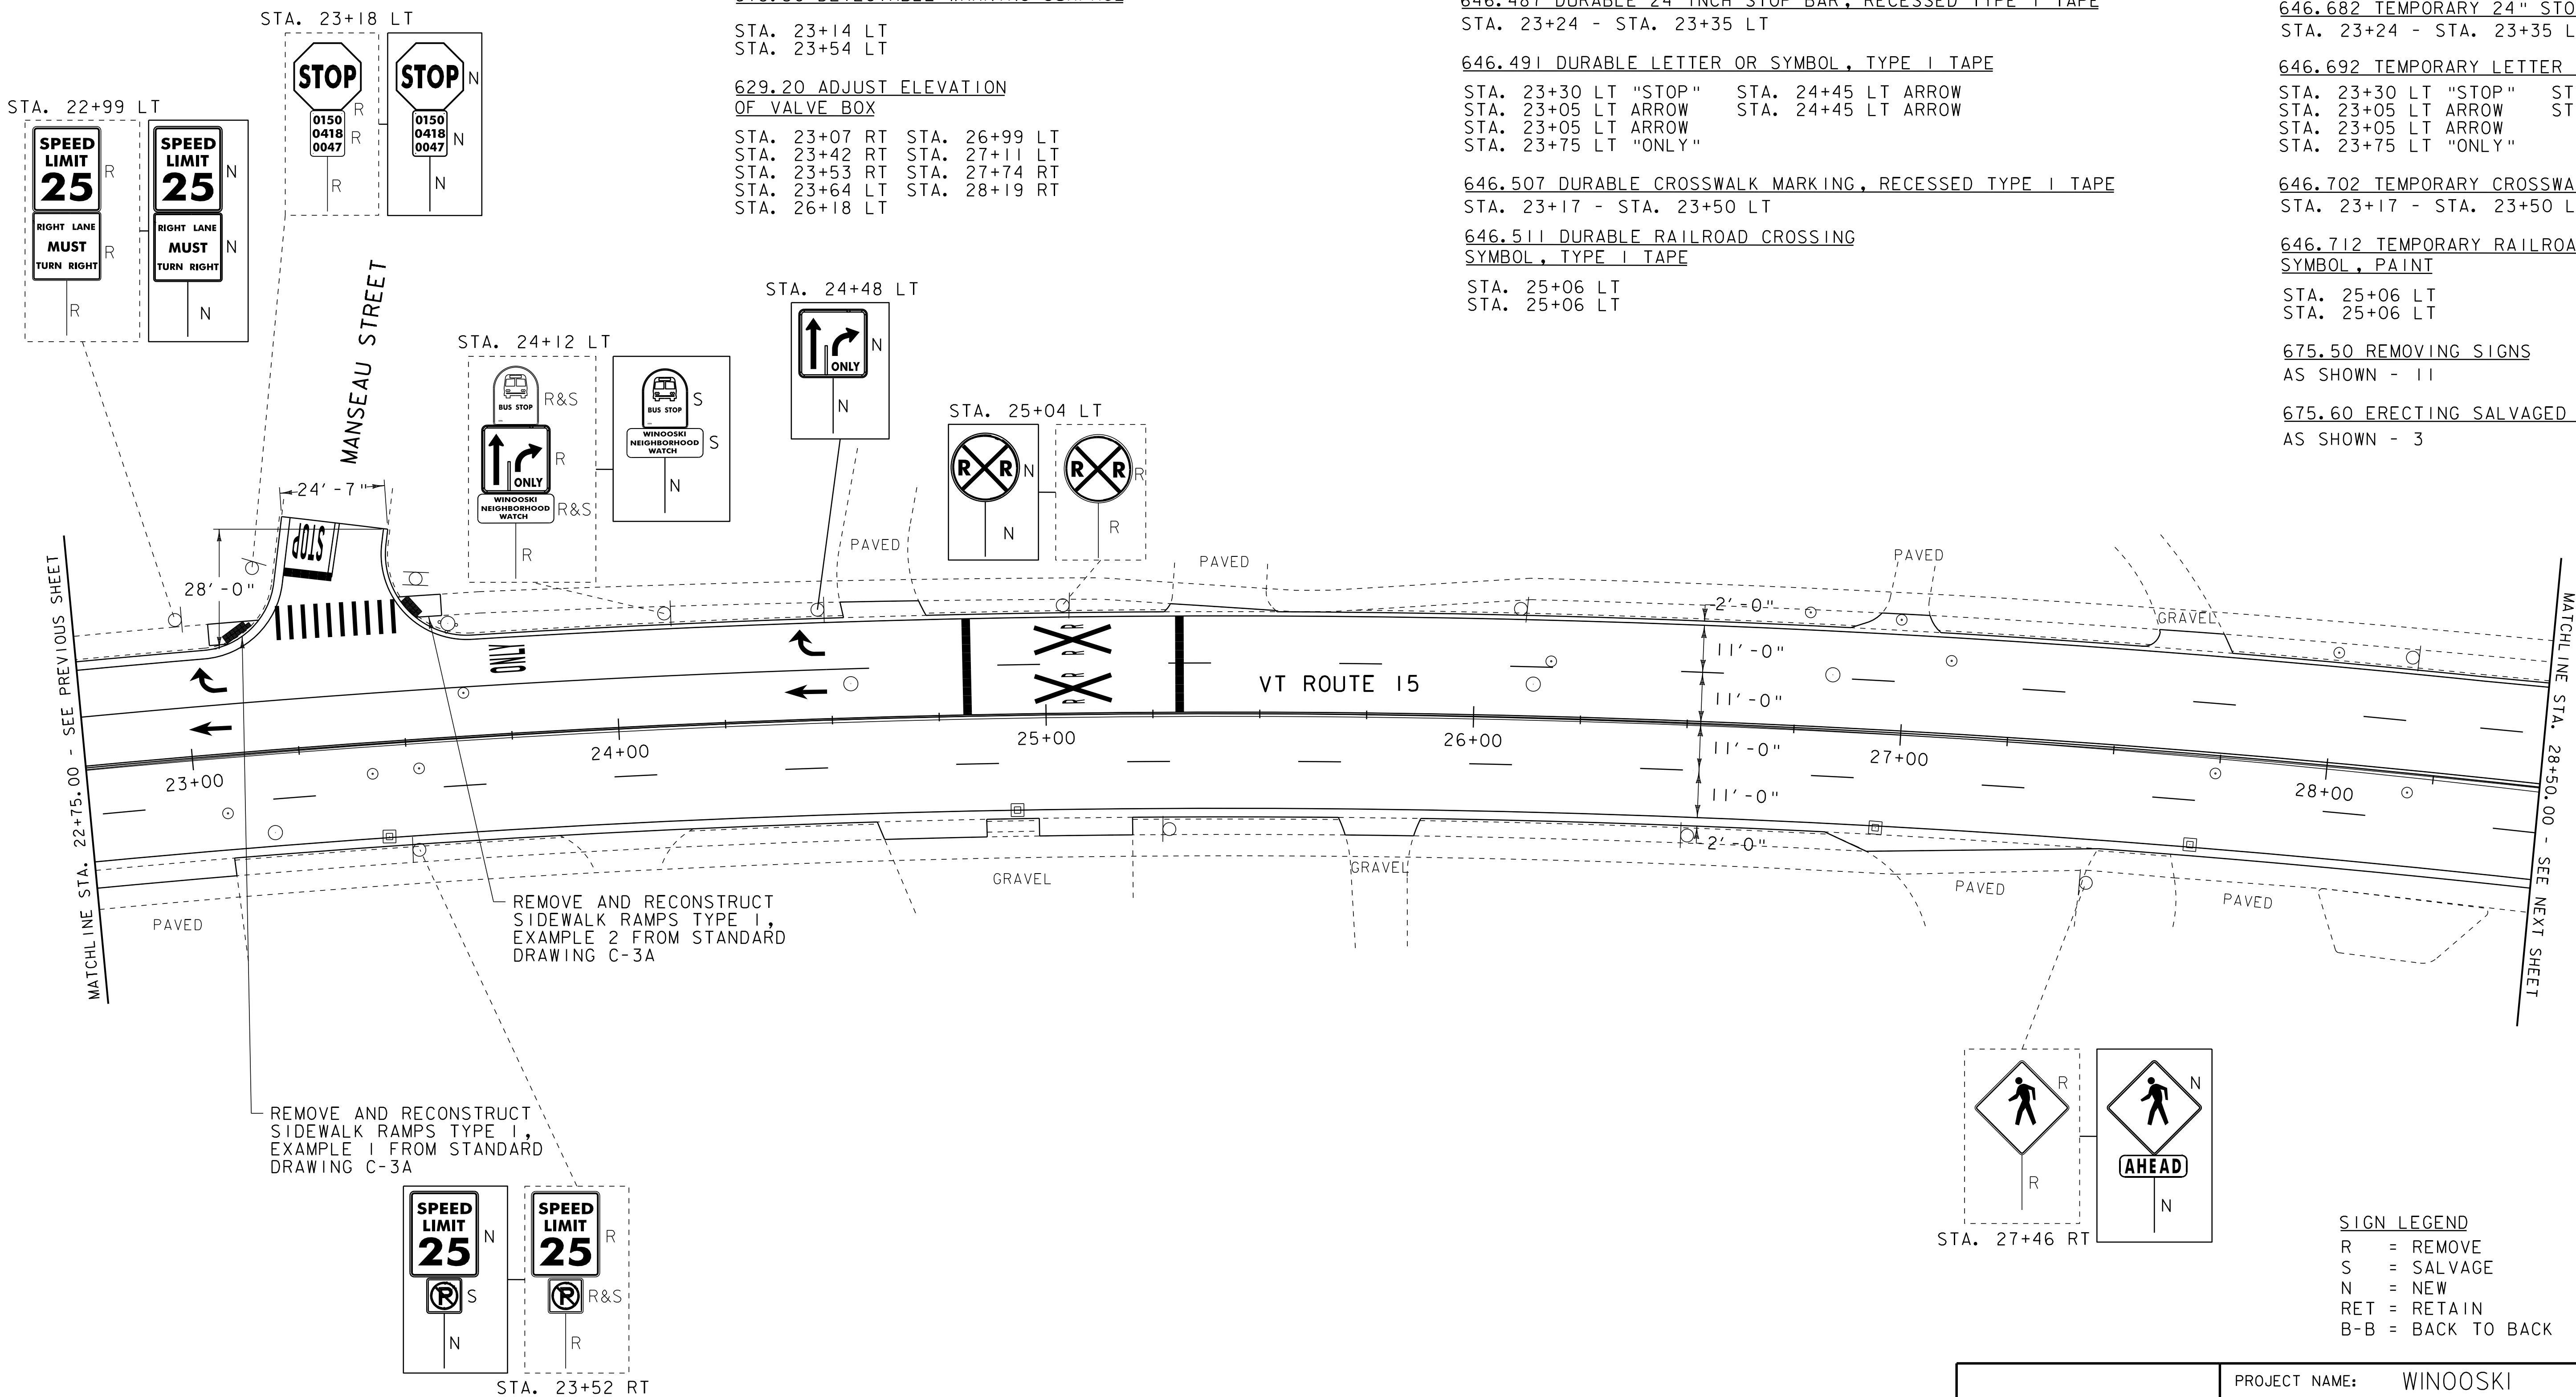

REMOVE AND RECONSTRUCT SIDEWALK RAMPS TYPE I, EXAMPLE 2 FROM STANDARD DRAWING C-3A

REMOVE AND RECONSTRUCT SIDEWALK RAMPS TYPE I, EXAMPLE 1 FROM STANDARD DRAWING C-3A

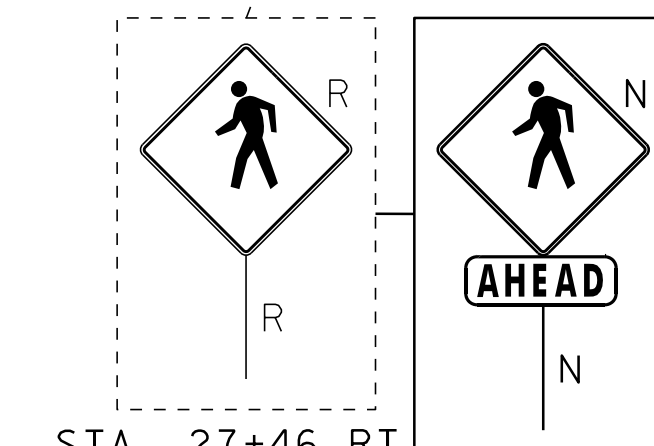

SIGN LEGEND
 R = REMOVE
 S = SALVAGE
 N = NEW
 RET = RETAIN
 B-B = BACK TO BACK

DATUM	
VERTICAL	N/A
HORIZONTAL	N/A

PROJECT LAYOUT SHEET 3	PROJECT NAME: WINOOSKI	PLOT DATE: 31-OCT-2011 6:46	
	PROJECT NUMBER: STP 2617(I)S	DRAWN BY: SJL	
	FILE NAME: 06d064.dgn	DESIGNED BY: SJL	CHECKED BY: EPD
	DESIGNED BY: SJL	FILE NAME: 06D064_65.i	SHEET 65 OF 88