


516.10 BRIDGE EXPANSION JOINT, ASPHALT PLUG

STA. 3+92 TO STA. 4+13 LT = 21FT
 STA. 4+33 TO STA. 4+58 RT = 25FT
 STA. 3+91 TO STA. 4+16 RT = 26FT

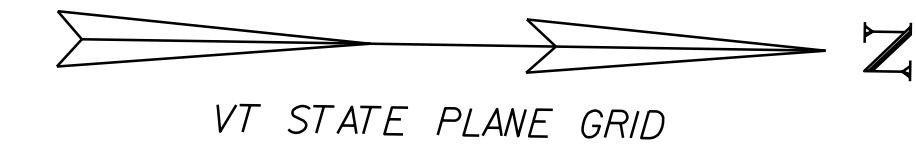


BRIDGE EXPANSION JOINT, ASPHALT PLUG

WEST CANAL STREET

U. S. ROUTE 7

MATCHLINE STA 3+50 - SEE PREVIOUS SHEET

MATCHLINE STA 5+00 - SEE NEXT SHEET

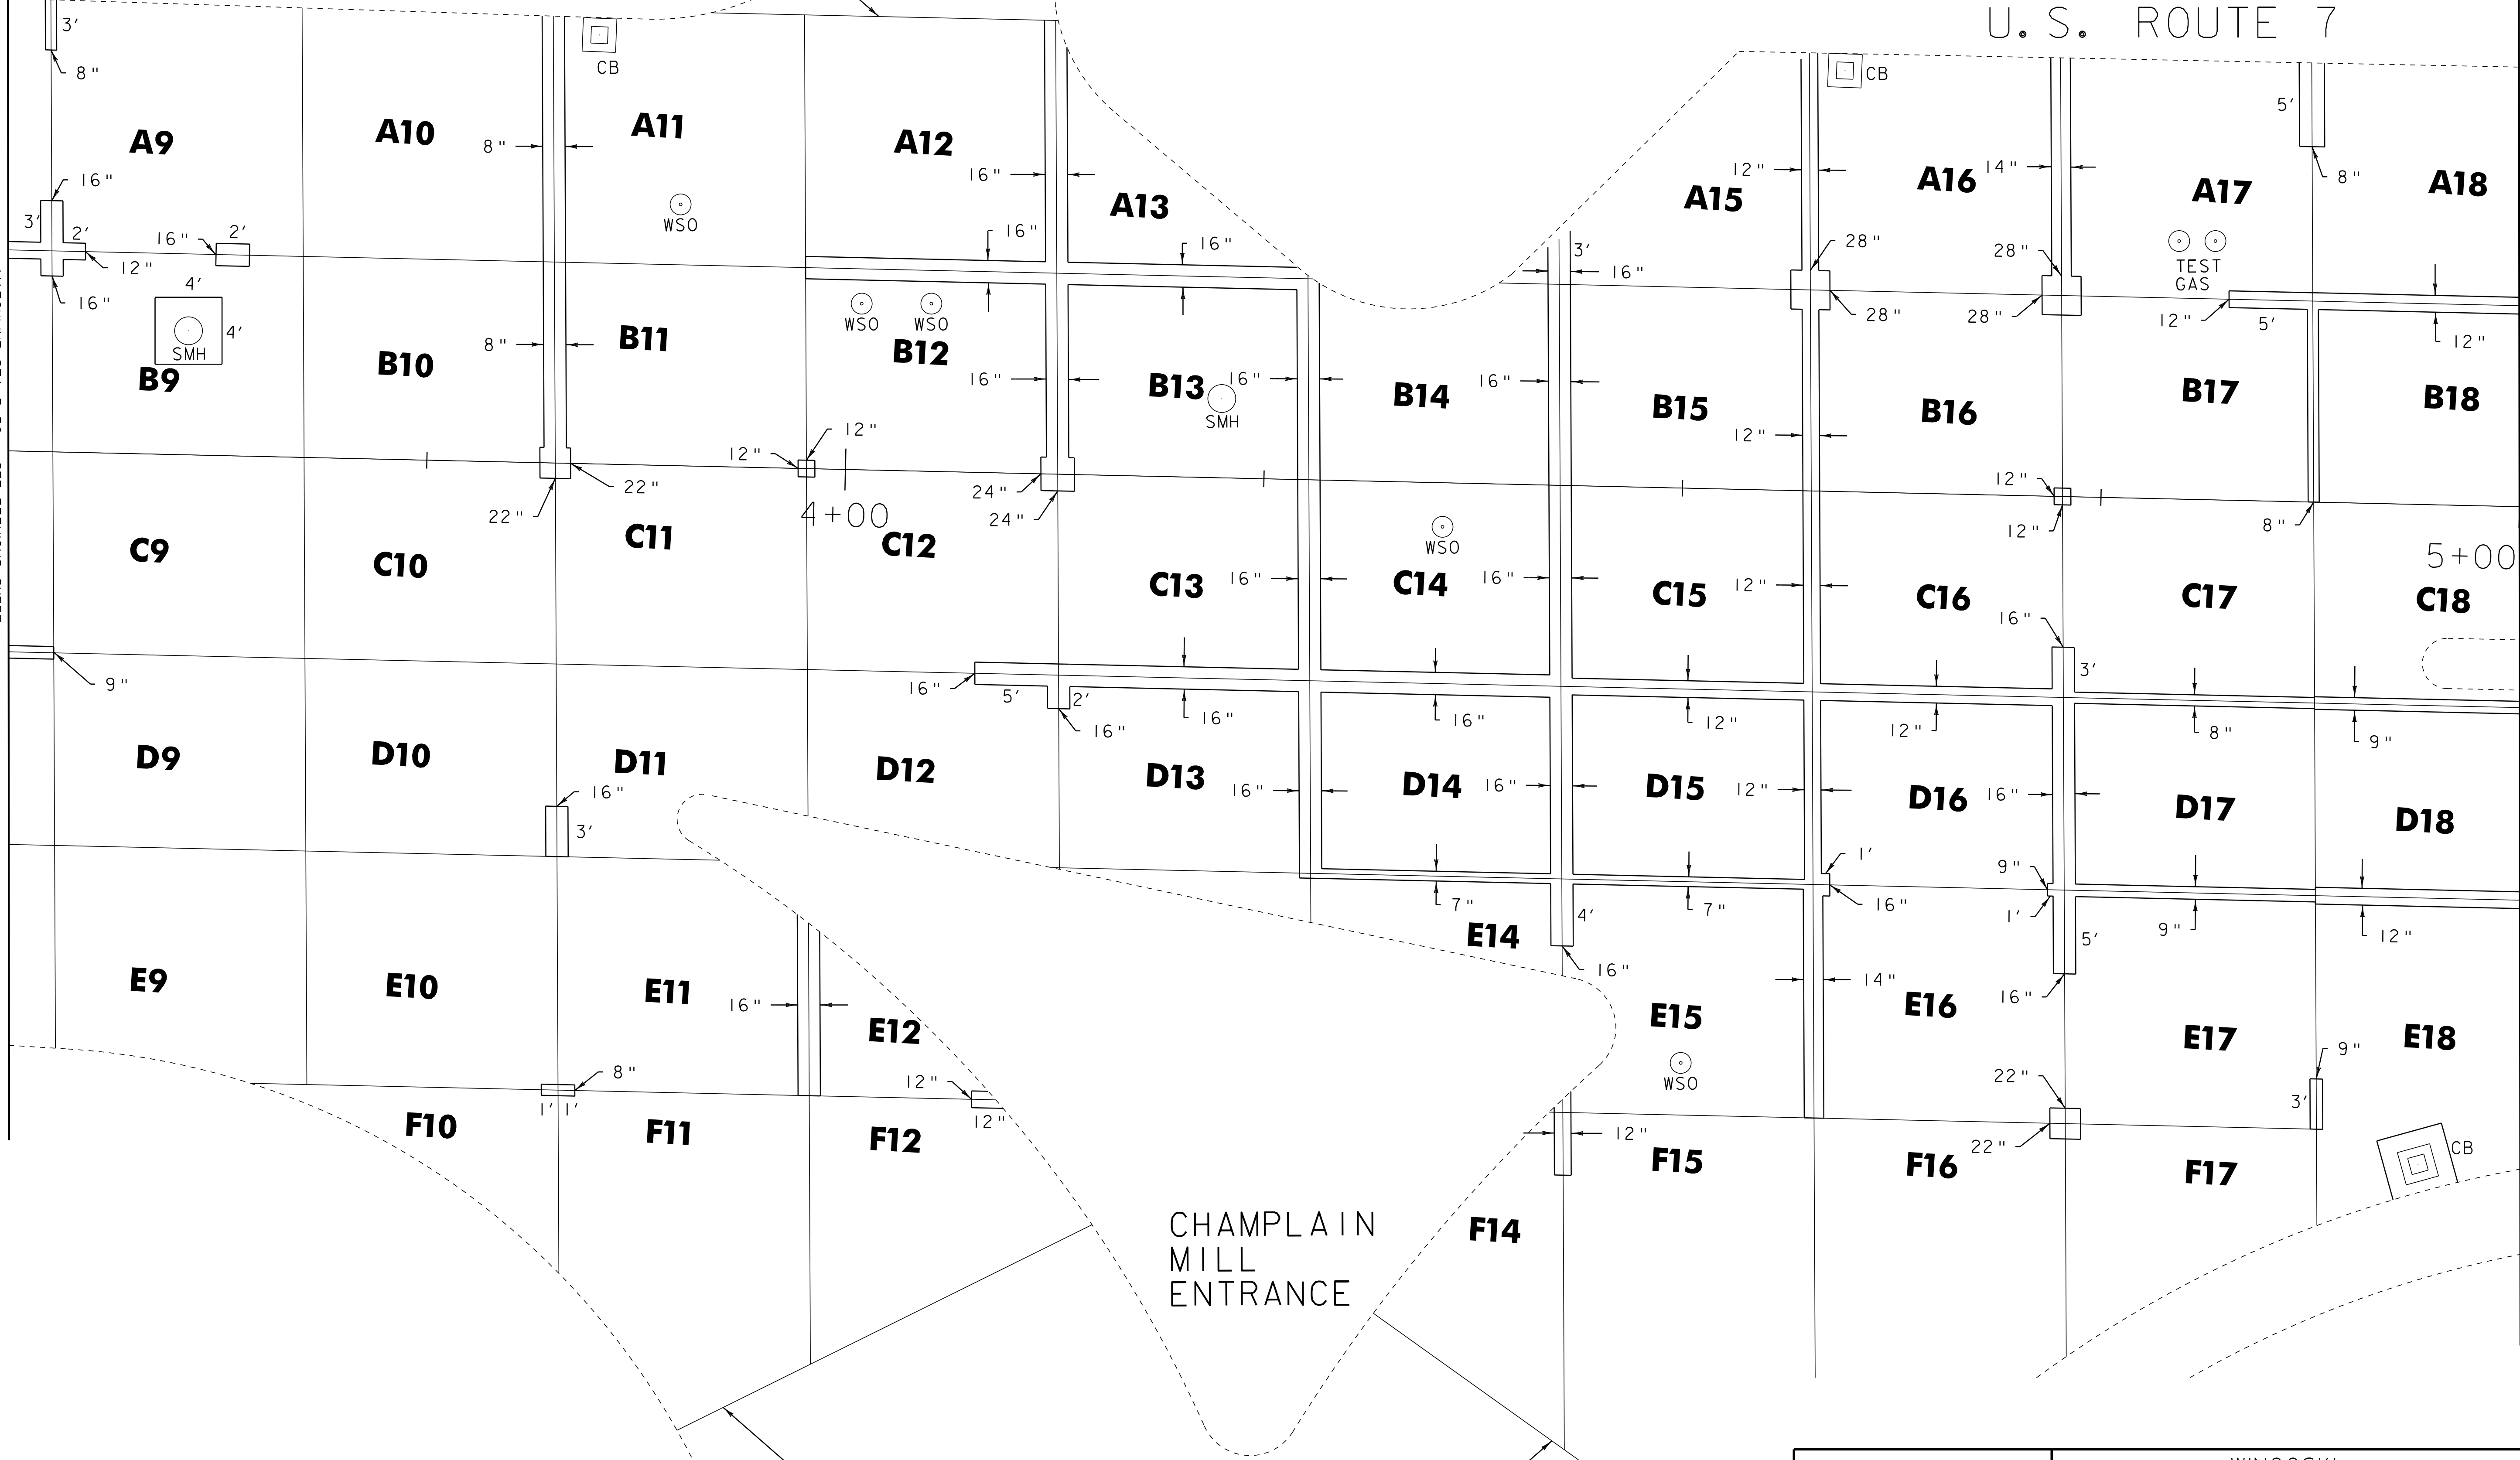

BRIDGE EXPANSION JOINT, ASPHALT PLUG

BRIDGE EXPANSION JOINT, ASPHALT PLUG

DATUM	
VERTICAL	N/A
HORIZONTAL	N/A

JOINT REPAIR LOCATION PLAN #2	PROJECT NAME: WINOOSKI	PLOT DATE: 31-OCT-2011 16:47
	PROJECT NUMBER: STP 2617(I)S	DRAWN BY: SJL
	FILE NAME: 06d064.dgn	CHECKED BY: EPD
	DESIGNED BY: SJL	SHEET 71 OF 88
	PLOT FILE: 06D064_71.I	