

516.10 BRIDGE EXPANSION JOINT, ASPHALT PLUG
STA. 8+49 TO STA. 8+65 RT = 36FT

WEST ALLEN STREET




U. S. ROUTE 7

LOOP DETECTOR TO BE ABANDONED

MATCHLINE STA 7+75 - SEE PREVIOUS SHEET

MATCHLINE STA 9+25 - SEE NEXT SHEET

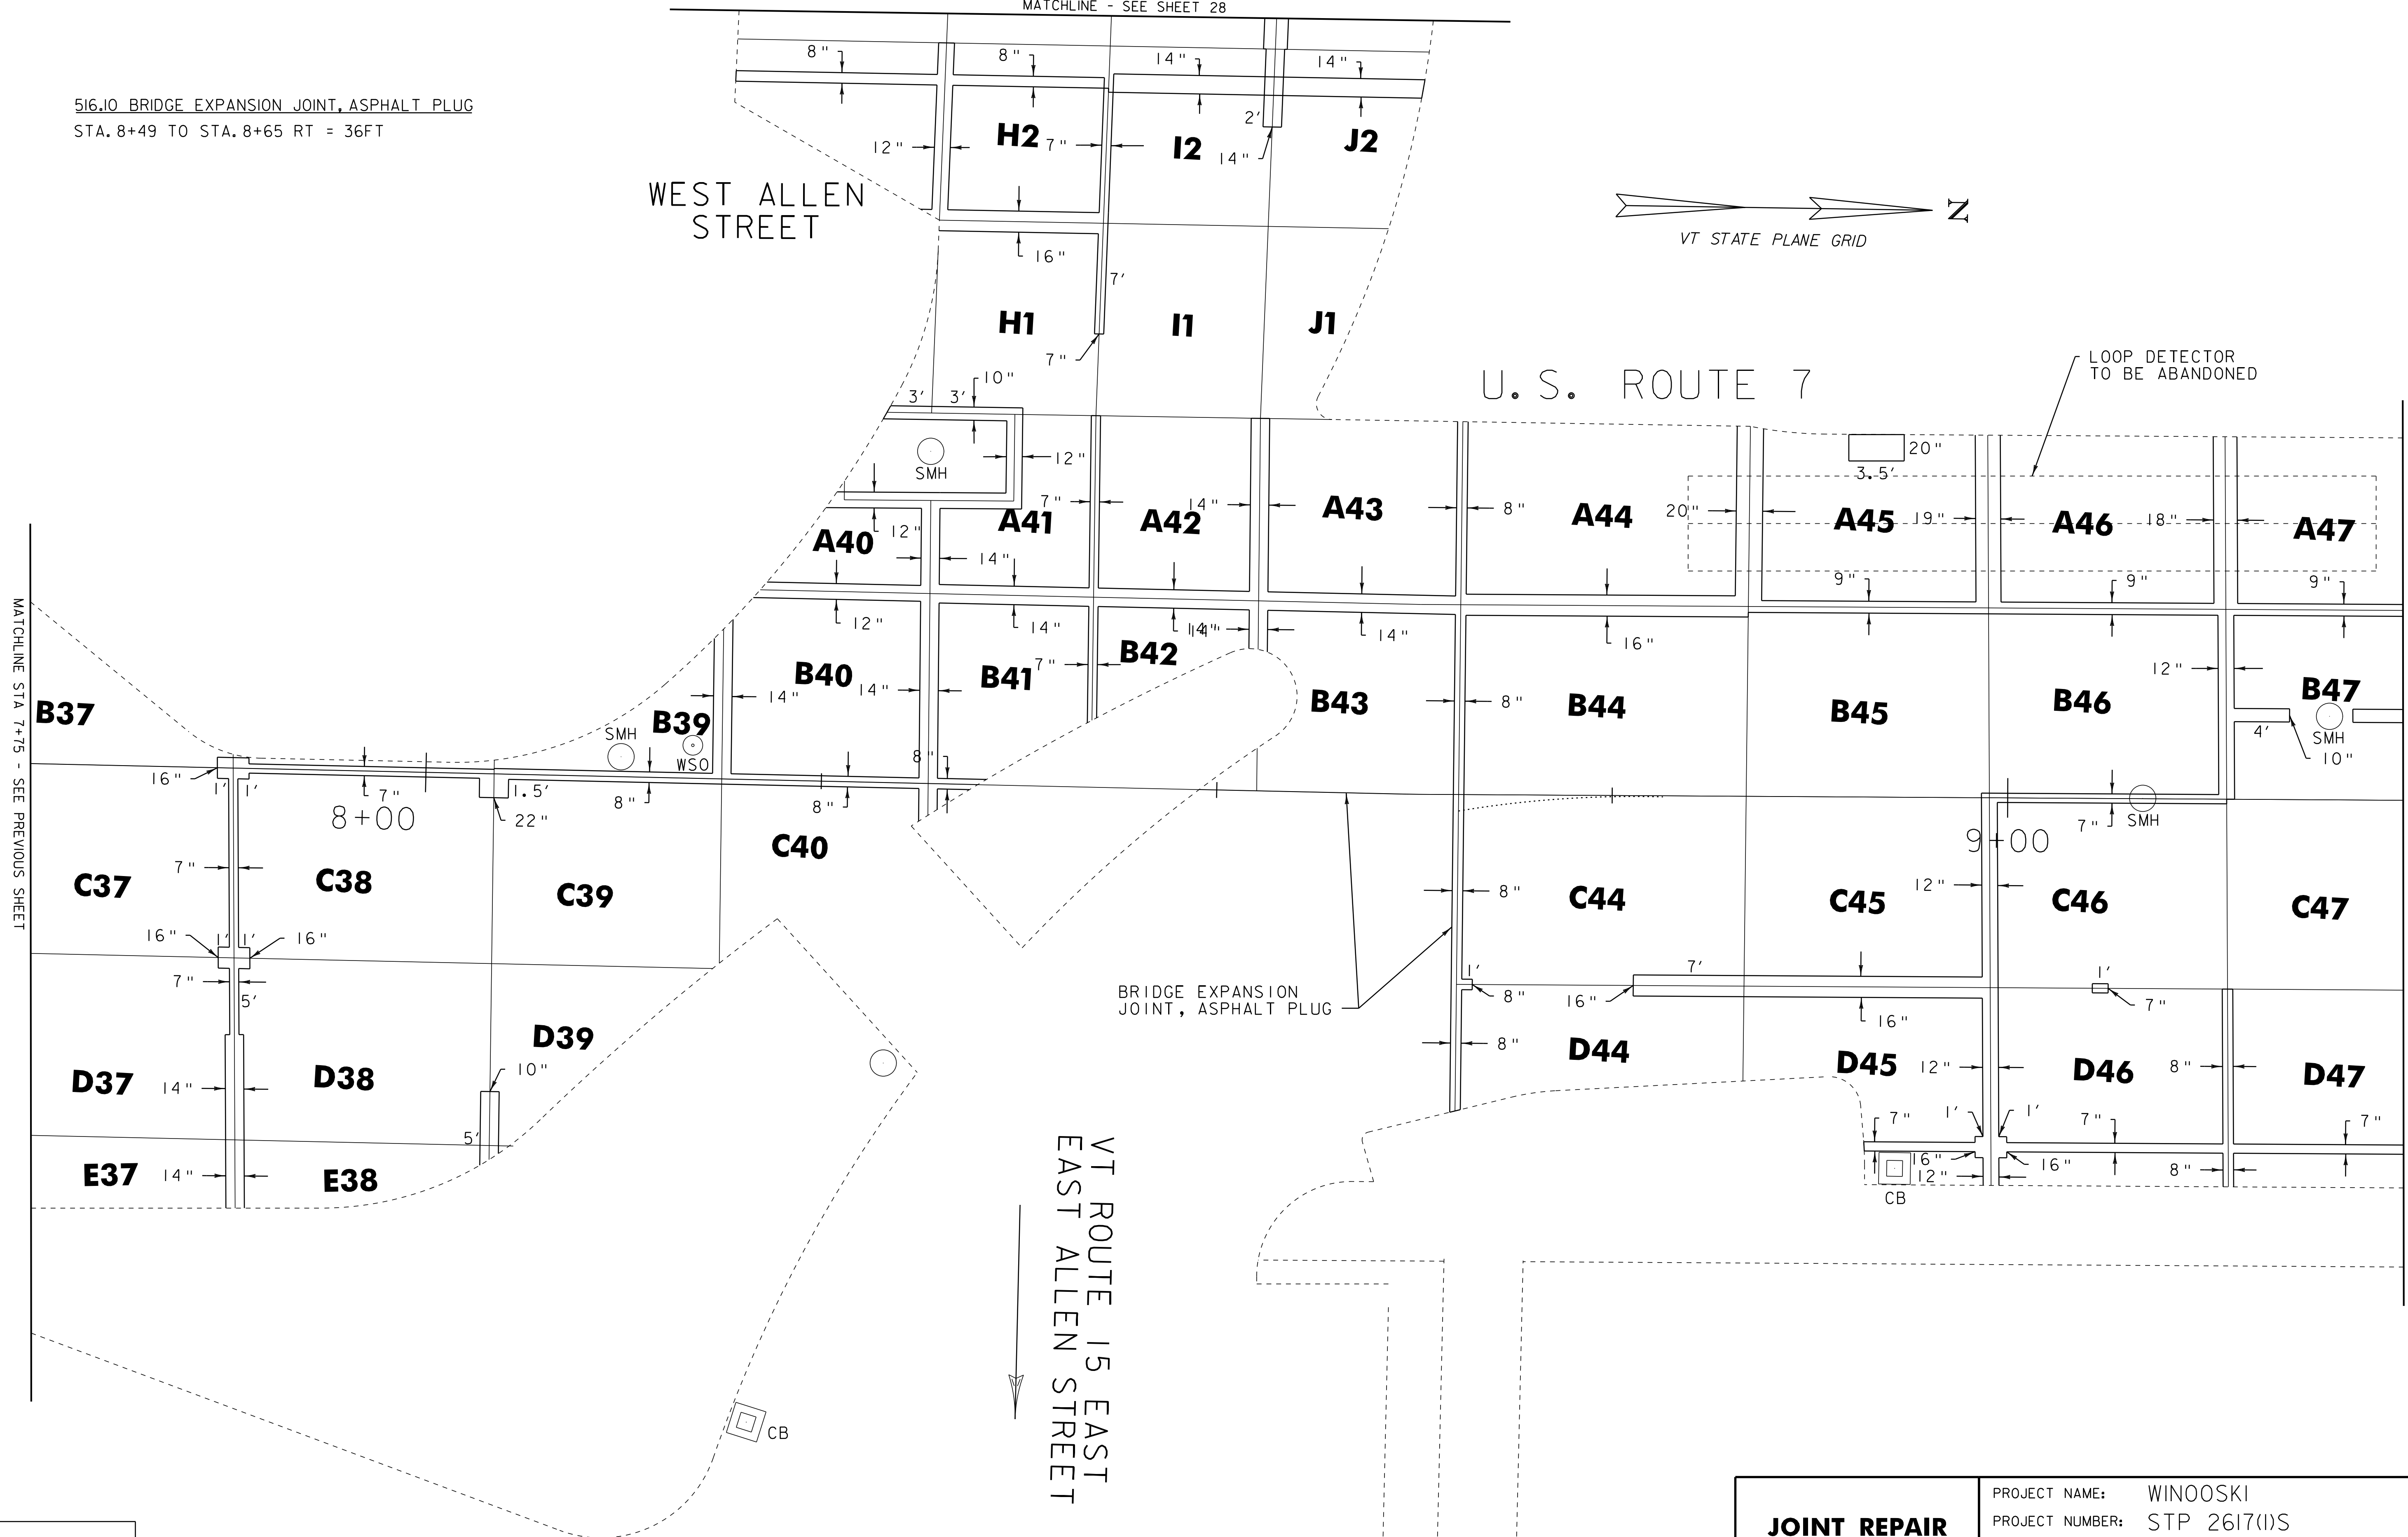

BRIDGE EXPANSION JOINT, ASPHALT PLUG

VT ROUTE 15 EAST
EAST ALLEN STREET

DATUM	
VERTICAL	N/A
HORIZONTAL	N/A

JOINT REPAIR LOCATION PLAN #5	PROJECT NAME: WINOOSKI	PLOT DATE: 31-OCT-2011 16:47
	PROJECT NUMBER: STP 2617(I)S	DRAWN BY: SJL
	FILE NAME: 06d064.dgn	CHECKED BY: EPD
	DESIGNED BY: SJL	SHEET 74 OF 88
	PLOT FILE: 06D064_74.i	