

646.487 DURABLE 24 INCH STOP BAR, RECESSED TYPE I TAPE

STA. 4+95 LT & RT
 STA. 6+41 RT
 STA. 6+55 LT & RT

646.491 DURABLE LETTER OR SYMBOL, TYPE I TAPE

STA 2+77 RT "YIELD" (5 EA)
 STA 2+79 RT "YIELD" (5 EA)
 STA 2+85 LT ARROW (1 EA)
 STA 2+87 LT ARROW (1 EA)
 STA 3+22 RT "AHEAD" (10 EA)
 STA 3+97 TO STA 4+18 RT YIELD ARROWS (9 EA)
 STA 4+40 RT ARROW (1 EA)
 STA 4+42 RT ARROW (1 EA)
 STA 5+03 LT & RT "STOP" (4 EA)
 STA 5+09 RT ARROW (1 EA)

STA. 5+09 RT ARROWS (2 EA)
 STA. 5+22 RT "ONLY" (4 EA)
 STA. 6+52 RT ARROW (1 EA)
 STA. 6+52 RT ARROWS (2 EA)
 STA. 6+63 LT "STOP" (4 EA)
 STA. 7+40 RT ARROW (1 EA)
 STA. 7+40 RT ARROWS (2 EA)
 STA. 7+65 TO STA 7+71 RT YIELD ARROWS (4 EA)

646.507 DURABLE CROSSWALK MARKING, RECESSED TYPE I TAPE

STA. 3+88 - STA. 4+06 RT
 STA. 4+14 RT - STA. 4+20 LT
 STA. 5+92 LT & RT

646.407 DURABLE 4 INCH WHITE LINE, RECESSED TYPE I TAPE

STA 1+72 TO 3+91 RT
 STA 1+72 TO 3+98 LT
 STA 1+72 TO 4+00 RT (DASHED)
 STA 1+72 LT TO 4+60 RT (DASHED)
 STA 4+12 TO 6+00 LT
 STA 4+95 TO 7+19 RT (DASHED)
 STA 4+96 TO 5+83 RT
 STA 6+16 TO 8+00 LT
 STA 6+56 TO 7+61 RT

646.417 DURABLE 4 INCH YELLOW LINE, RECESSED TYPE I TAPE

STA 1+72 LT TO 4+41 RT
 STA 1+72 LT TO 4+69 RT
 STA 4+48 TO 80++ RT
 STA 4+55 TO 7+45 RT
 STA 4+96 TO 5+83 RT
 STA 5+83 TO 6+56 RT (DOTTED)
 STA 6+56 TO 7+61 RT

646.447 DURABLE 8 INCH WHITE LINE, RECESSED TYPE I TAPE


STA 2+11 TO 3+58 RT
 STA 2+38 TO 3+38 LT
 STA 3+78 TO 3+95 LT
 STA 4+36 TO 4+71 LT
 STA 5+64 TO 5+77 LT
 STA 6+23 TO 6+46 LT
 STA 7+64 TO 8+00 LT

646.457 DURABLE 8 INCH YELLOW LINE, RECESSED TYPE I TAPE

STA 4+36 TO 4+69 RT

PAVEMENT MARKING NOTES:

1. EXISTING PAVEMENT MARKINGS SHALL BE REMOVED PRIOR TO INSTALLATION OF NEW PAVEMENT MARKINGS. REMOVAL OF PAVEMENT MARKINGS WILL BE PAID FOR UNDER ITEM 646.85, "REMOVAL OF EXISTING PAVEMENT MARKINGS".

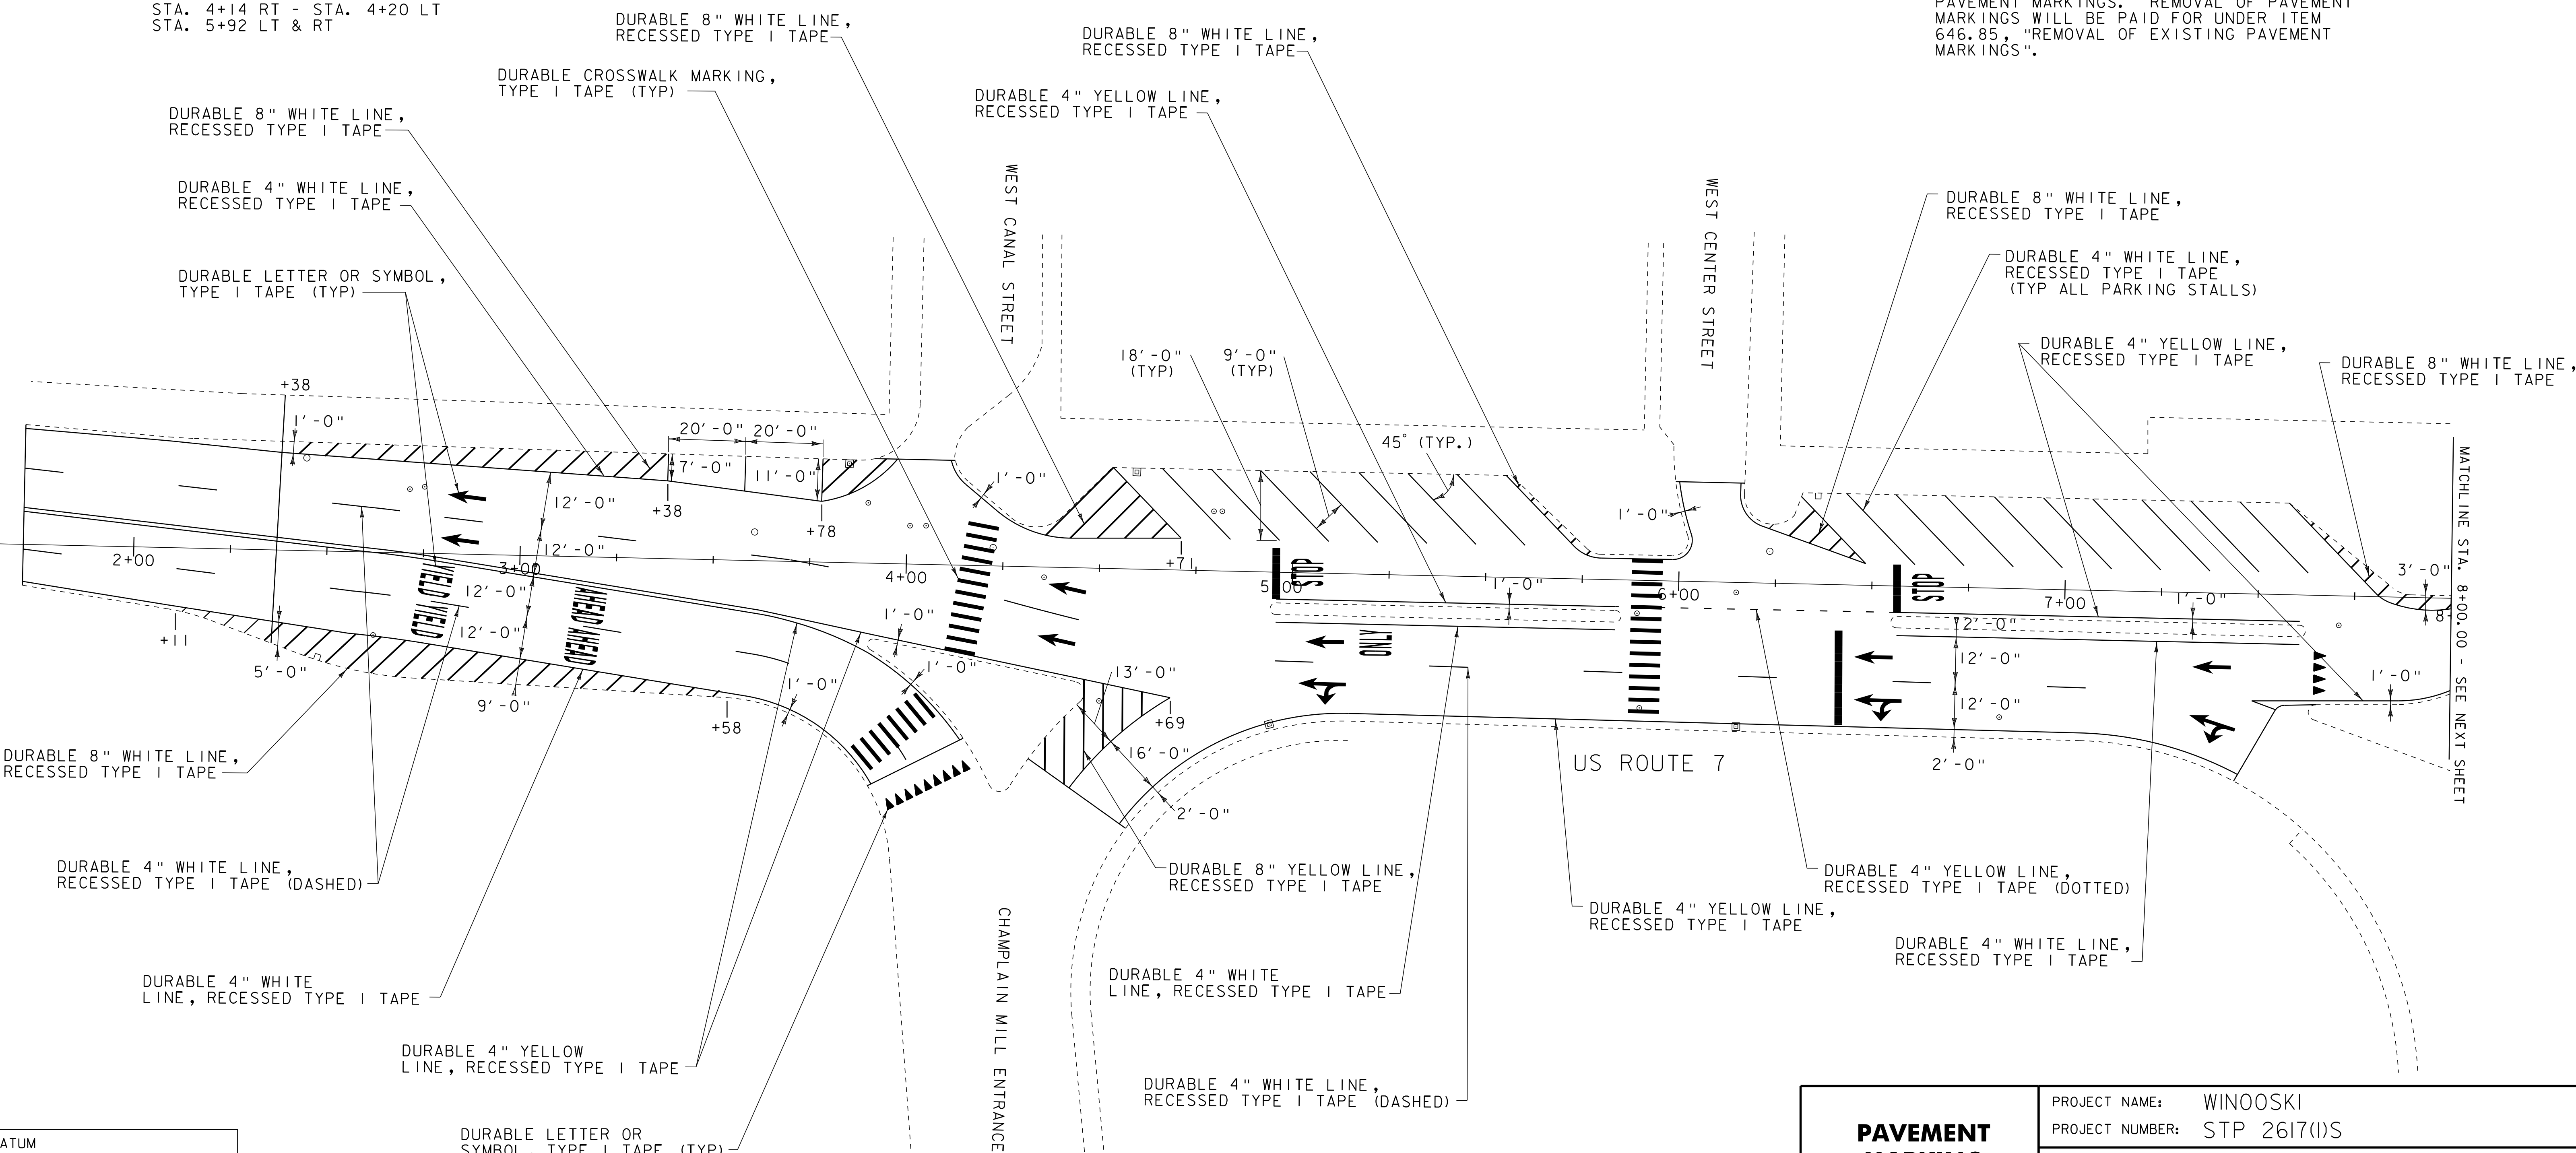

DATUM	
VERTICAL	N/A
HORIZONTAL	N/A

PAVEMENT MARKING SHEET 1	PROJECT NAME: WINOOSKI	PLOT DATE: 31-OCT-2011 16:47
	PROJECT NUMBER: STP 2617(I)S	DRAWN BY: SJL
	FILE NAME: 06d064.dgn	CHECKED BY: EPD
	DESIGNED BY: SJL	SHEET 80 OF 88
	PLOT FILE: 06D064.80.i	