

646.487 DURABLE 24 INCH STOP BAR, RECESSED TYPE I TAPE
 STA. 8+37 - STA. 8+57 LT
 STA. 9+36 LT

646.507 DURABLE CROSSWALK MARKING, RECESSED TYPE I TAPE
 STA. 8+16 LT - STA. 8+27 RT
 STA. 8+35 - STA. 8+54 LT

646.407 DURABLE 4 INCH WHITE LINE, RECESSED TYPE I TAPE
 STA 8+00 TO 8+21 (W. ALLEN ST.) LT
 STA 8+51 TO 13+46 LT
 STA 8+65 TO 9+37 CL
 STA 8+65 TO 9+62 RT
 STA 9+98 TO 10+66 RT
 STA 10+81 TO 12+37 RT
 STA 12+64 TO 13+91.49 RT
 STA 13+72 TO 13+91.49 LT

646.417 DURABLE 4 INCH YELLOW LINE, RECESSED TYPE I TAPE
 STA 8+00 TO 9+36 LT
 STA 8+50 TO 9+36 LT
 STA 8+51 TO 8+65 LT (W. ALLEN ST.)
 STA 9+96 TO 13+37 LT


646.491 DURABLE LETTER OR SYMBOL, TYPE I TAPE
 STA. 8+30 LT HANDICAPPED SYMBOL (1 EA)
 STA. 8+30 LT HANDICAPPED SYMBOL (1 EA)
 STA. 8+43 - STA. 8+50 LT "STOP" (4 EA)
 STA. 8+82 LT "ONLY" (4 EA)
 STA. 8+92 LT "AHEAD" (5 EA)
 STA. 9+27 LT ARROW (1 EA)
 STA. 9+32 LT "YIELD" (5 EA)

646.447 DURABLE 8 INCH WHITE LINE, RECESSED TYPE I TAPE
 STA 8+20 TO 8+39 LT (W. ALLEN ST.)
 STA 8+22 TO 8+38 LT (W. ALLEN ST.)
 STA 8+24 TO 8+44 LT (W. ALLEN ST.)
 STA 9+44 TO 9+62 RT
 STA 10+00 TO 10+13 RT
 STA 10+00 TO 11+09 LT
 STA 10+52 TO 10+66 RT
 STA 10+81 TO 10+94 RT
 STA 12+24 TO 12+37 RT
 STA 12+64 TO 12+77 RT
 STA 13+28 TO 13+46 LT
 STA 13+72 TO 13+91.49 LT
 STA 13+77 TO 13+91.49 RT

646.457 DURABLE 8 INCH YELLOW LINE, RECESSED TYPE I TAPE
 STA 8+53 TO 8+78 LT
 STA 9+96 TO 11+09 LT

PAVEMENT MARKING NOTES:

- EXISTING PAVEMENT MARKINGS SHALL BE REMOVED PRIOR TO INSTALLATION OF NEW PAVEMENT MARKINGS. REMOVAL OF PAVEMENT MARKINGS WILL BE PAID FOR UNDER ITEM 646.85, "REMOVAL OF EXISTING PAVEMENT MARKINGS".

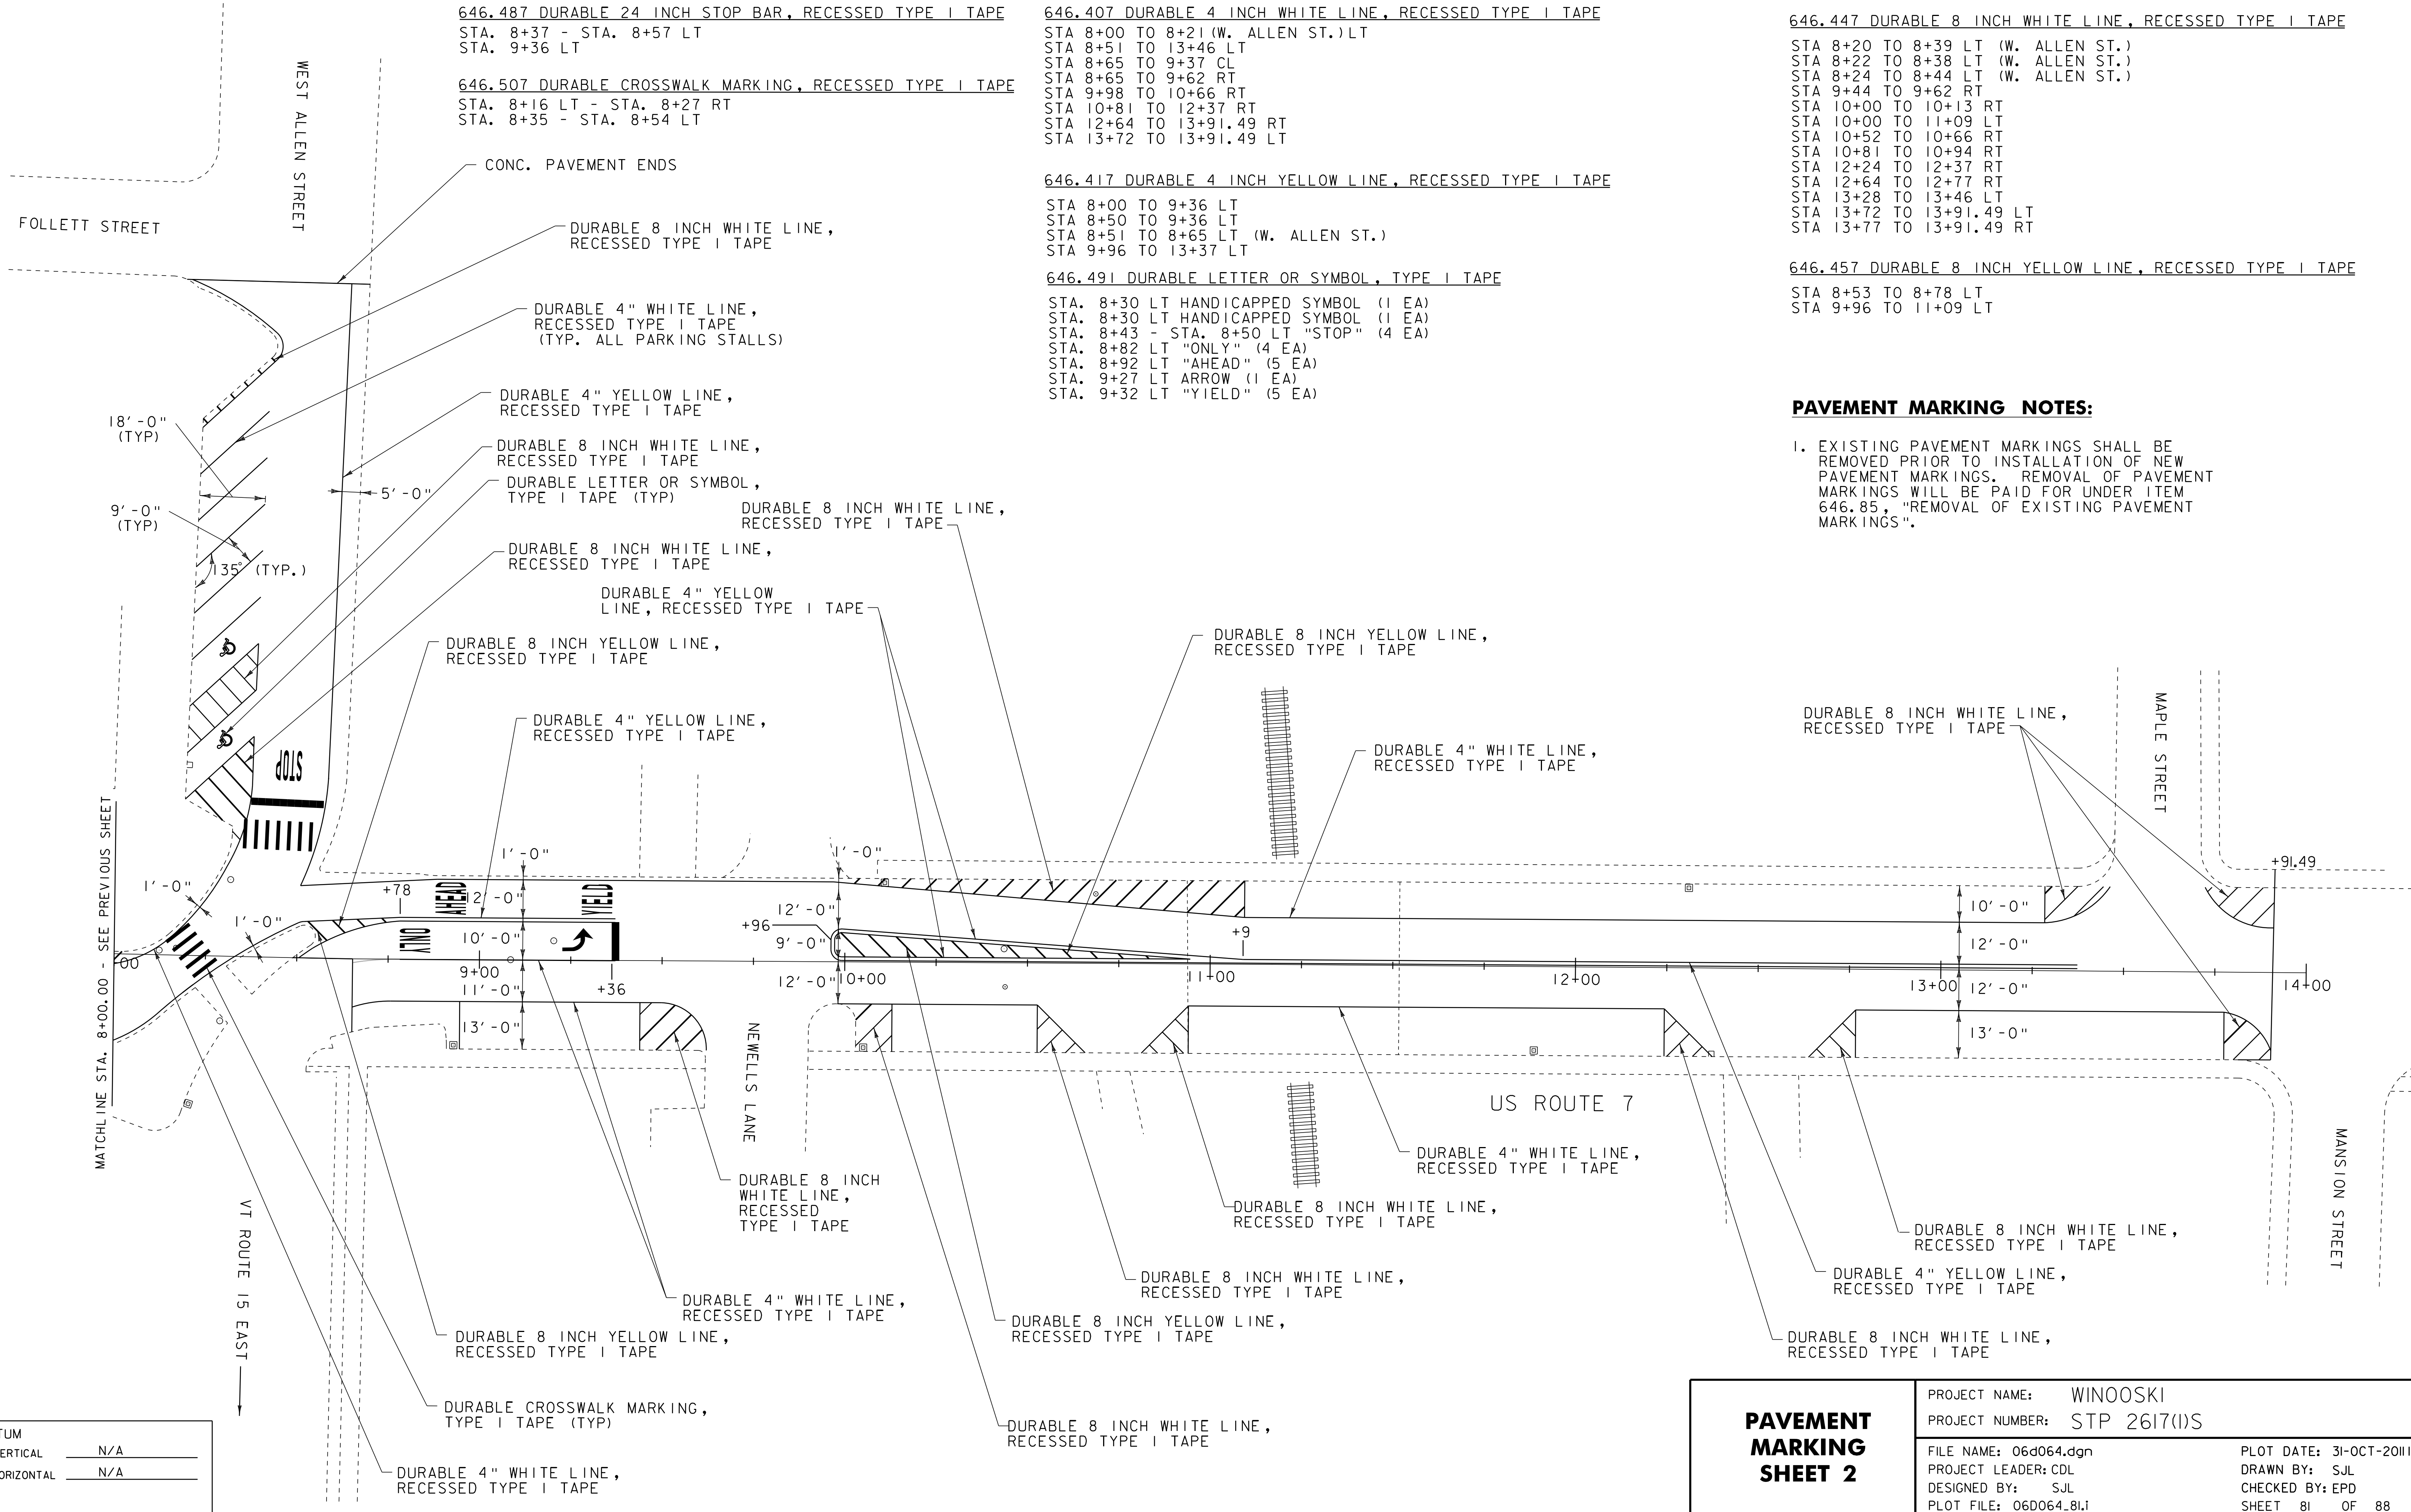

DATUM	
VERTICAL	N/A
HORIZONTAL	N/A

PAVEMENT MARKING SHEET 2	PROJECT NAME: WINOOSKI	PLOT DATE: 31-OCT-2011 16:47
	PROJECT NUMBER: STP 2617(I)S	DRAWN BY: SJL
	FILE NAME: 06d064.dgn	CHECKED BY: EPD
	DESIGNED BY: SJL	SHEET 81 OF 88
	PLOT FILE: 06D064.81.i	