

GPS CONTROL POINTS

HVCTRL #1

STANDARD DISK STAMPED

STORE AZ MK

N = 254547.864
E = 1638864.859
ELEV. = 526.01

GENERAL LOCATION - ROCKINGHAM, VT
OWNERSHIP - THE COUNTRY STORE, 1292 VT ROUTE 103 ROCKINGHAM, VT 05101

TO REACH FROM THE INTERSECTION OF US ROUTE 5 AND VT ROUTE 103 IN ROCKINGHAM GO NORTH ALONG VT ROUTE 103 FOR 2.8 MI (4.5 KM) TO THE MARK ON THE LEFT SET IN THE TOP OF A 0.3 M (1.0 FT) X 1.3 M (4.3 FT) ROCK OUTCROP THAT PROJECTS ABOUT 0.2 M (0.7 FT) ABOVE THE GROUND. THE MARK IS LOCATED 16.4 M (53.8 FT) SOUTHWEST OF AND ABOUT 2.5 M (8.2 FT) HIGHER THAN THE SOUTHWEST EDGE OF PAVEMENT OF VT ROUTE 103, 64.8 M (212.6 FT) NORTH NORTHWEST OF THE INLET OF A 40 CM METAL CULVERT, 32.6 M (107.0 FT) NORTHEAST OF A 50 CM TWIN PINE, AND 23 M (75.5 FT) SOUTH OF THE ENTRANCE SIGN TO THE COUNTRY STORE AND A FIBERGLASS WITNESS POST.

• DESCRIPTION PROVIDED BY VERMONT AGENCY OF TRANSPORTATION GEODETIC SURVEY UNIT






HVCTRL #2

STANDARD DISK STAMPED
STORE

N = 253668.230
E = 1639652.029
ELEV. = 494.01






GENERAL LOCATION - ROCKINGHAM, VT
OWNERSHIP - THE COUNTRY STORE, 1292 VT ROUTE 103 ROCKINGHAM, VT 05101
THE MARK IS LOCATED 7.7 M (25.3 FT) WEST SOUTHWEST OF AND ABOUT LEVEL WITH THE SOUTHWEST EDGE OF PAVEMENT OF VT ROUTE 103, 32.5 M (106.6 FT) SOUTH SOUTHEAST OF A 1.2 M (3.9 FT) X 1.2 M (3.9 FT) DROP INLET, 46.2 M (151.6 FT) NORTH NORTHEAST OF THE NORTHWEST CORNER OF THE GRIST MILL HOUSE, AND 4.2 M (13.8 FT) WEST SOUTHWEST OF A WOOD FENCE POST AND A FIBERGLASS WITNESS POST.

TRAVERSE TIES

   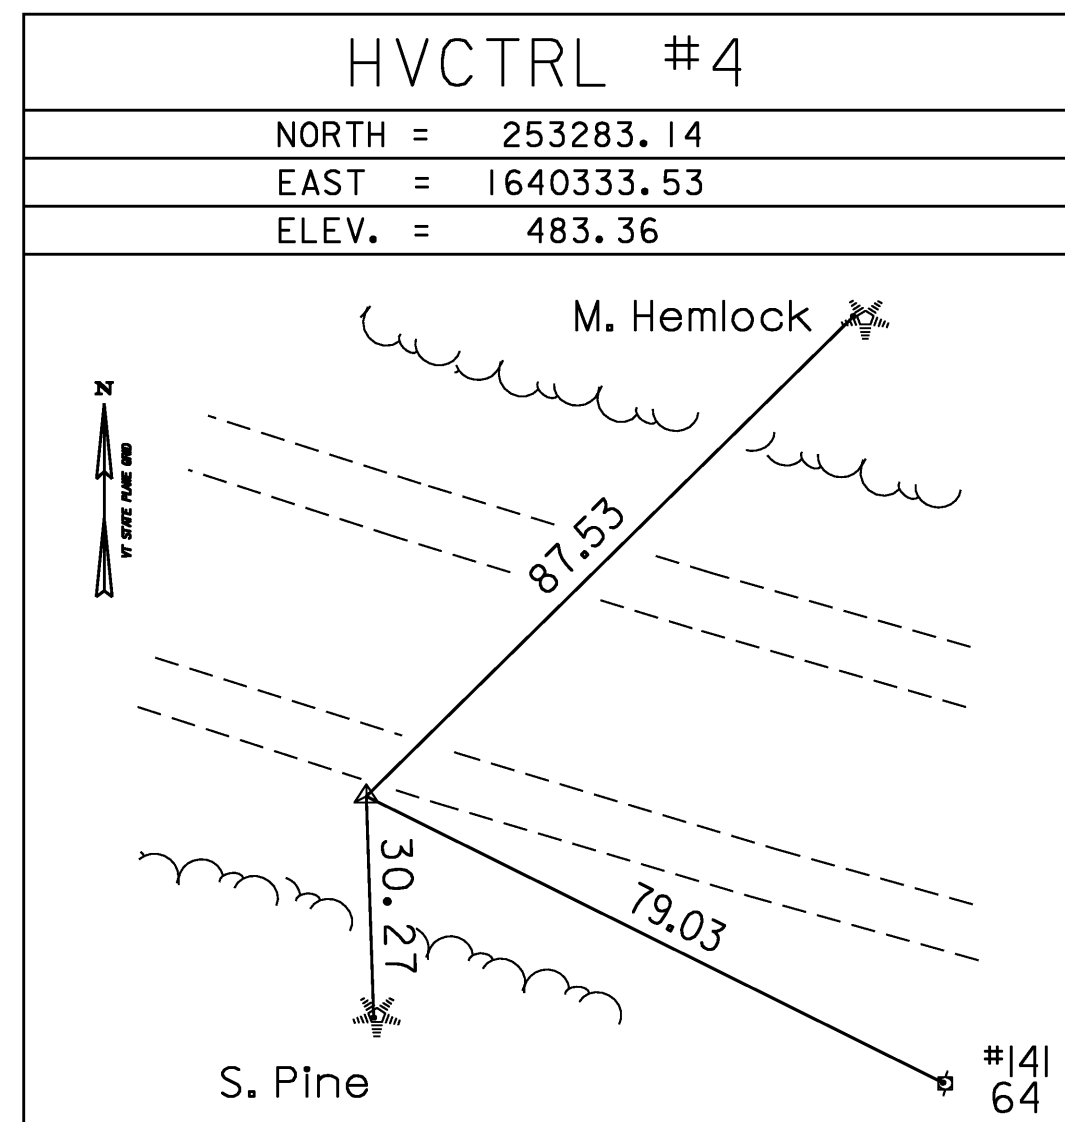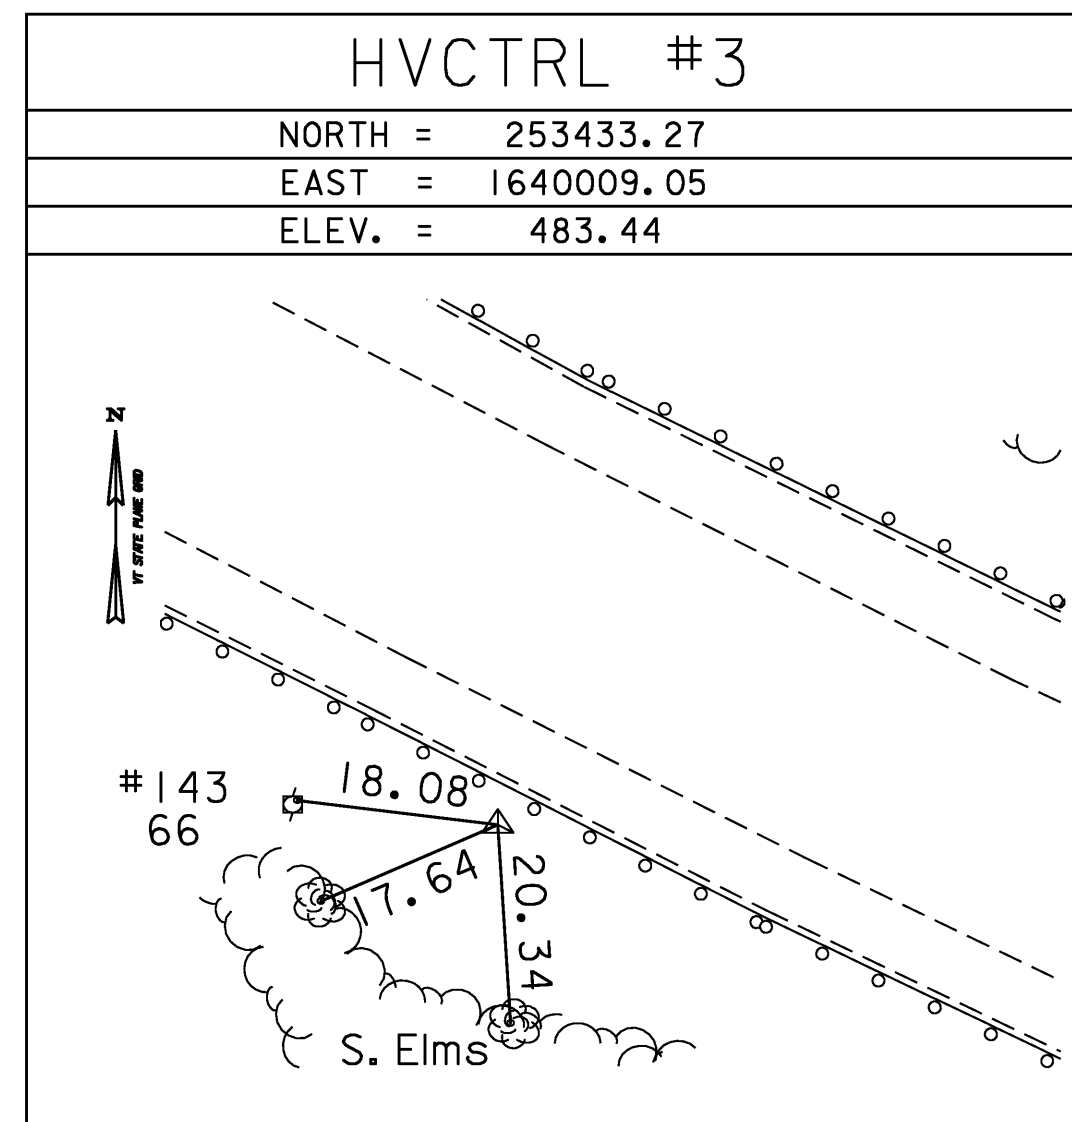

• MAIN TRAVERSE COMPLETED 12/19/00 by R. Gilman, R. Bullock, & G. Wilson

ALIGNMENT TIES

     

DATUM	
VERTICAL	NAD 88
HORIZONTAL	NAVD 83 (96)
ADJUSTMENT	none

PROJECT NAME:	RockIngham
PROJECT NUMBER:	NH CULV (15)
FILE NAME:	08b064\survey\x08b064t1.dg
PROJECT LEADER:	K.M.HIGGINS
DESIGNED BY:	J.SALVATORI
GPS CONTROL AND TRAVERSE TIES	
PLOT DATE:	16-APR-2009
DRAWN BY:	R. Bullock
CHECKED BY:	J.SALVATORI
SHEET	7 OF 27