


TEMPORARY EROSION MATTING  
 STA. 6+00 RT TO STA. 13+00 RT (CREST OF LEDGE)  
 STA. 6+00 RT TO STA. 13+00 RT (DITCH)

INLET PROTECTION DEVICE, TYPE I  
 8+61 RT

PROJECT DEMARCATION FENCE  
 STA. 6+00 RT TO STA. 13+00 RT

TEMPORARY STONE CHECK DAM, TYPE I  
 STA. 6+00 RT TO STA. 13+00 RT (33 CHECK DAMS)

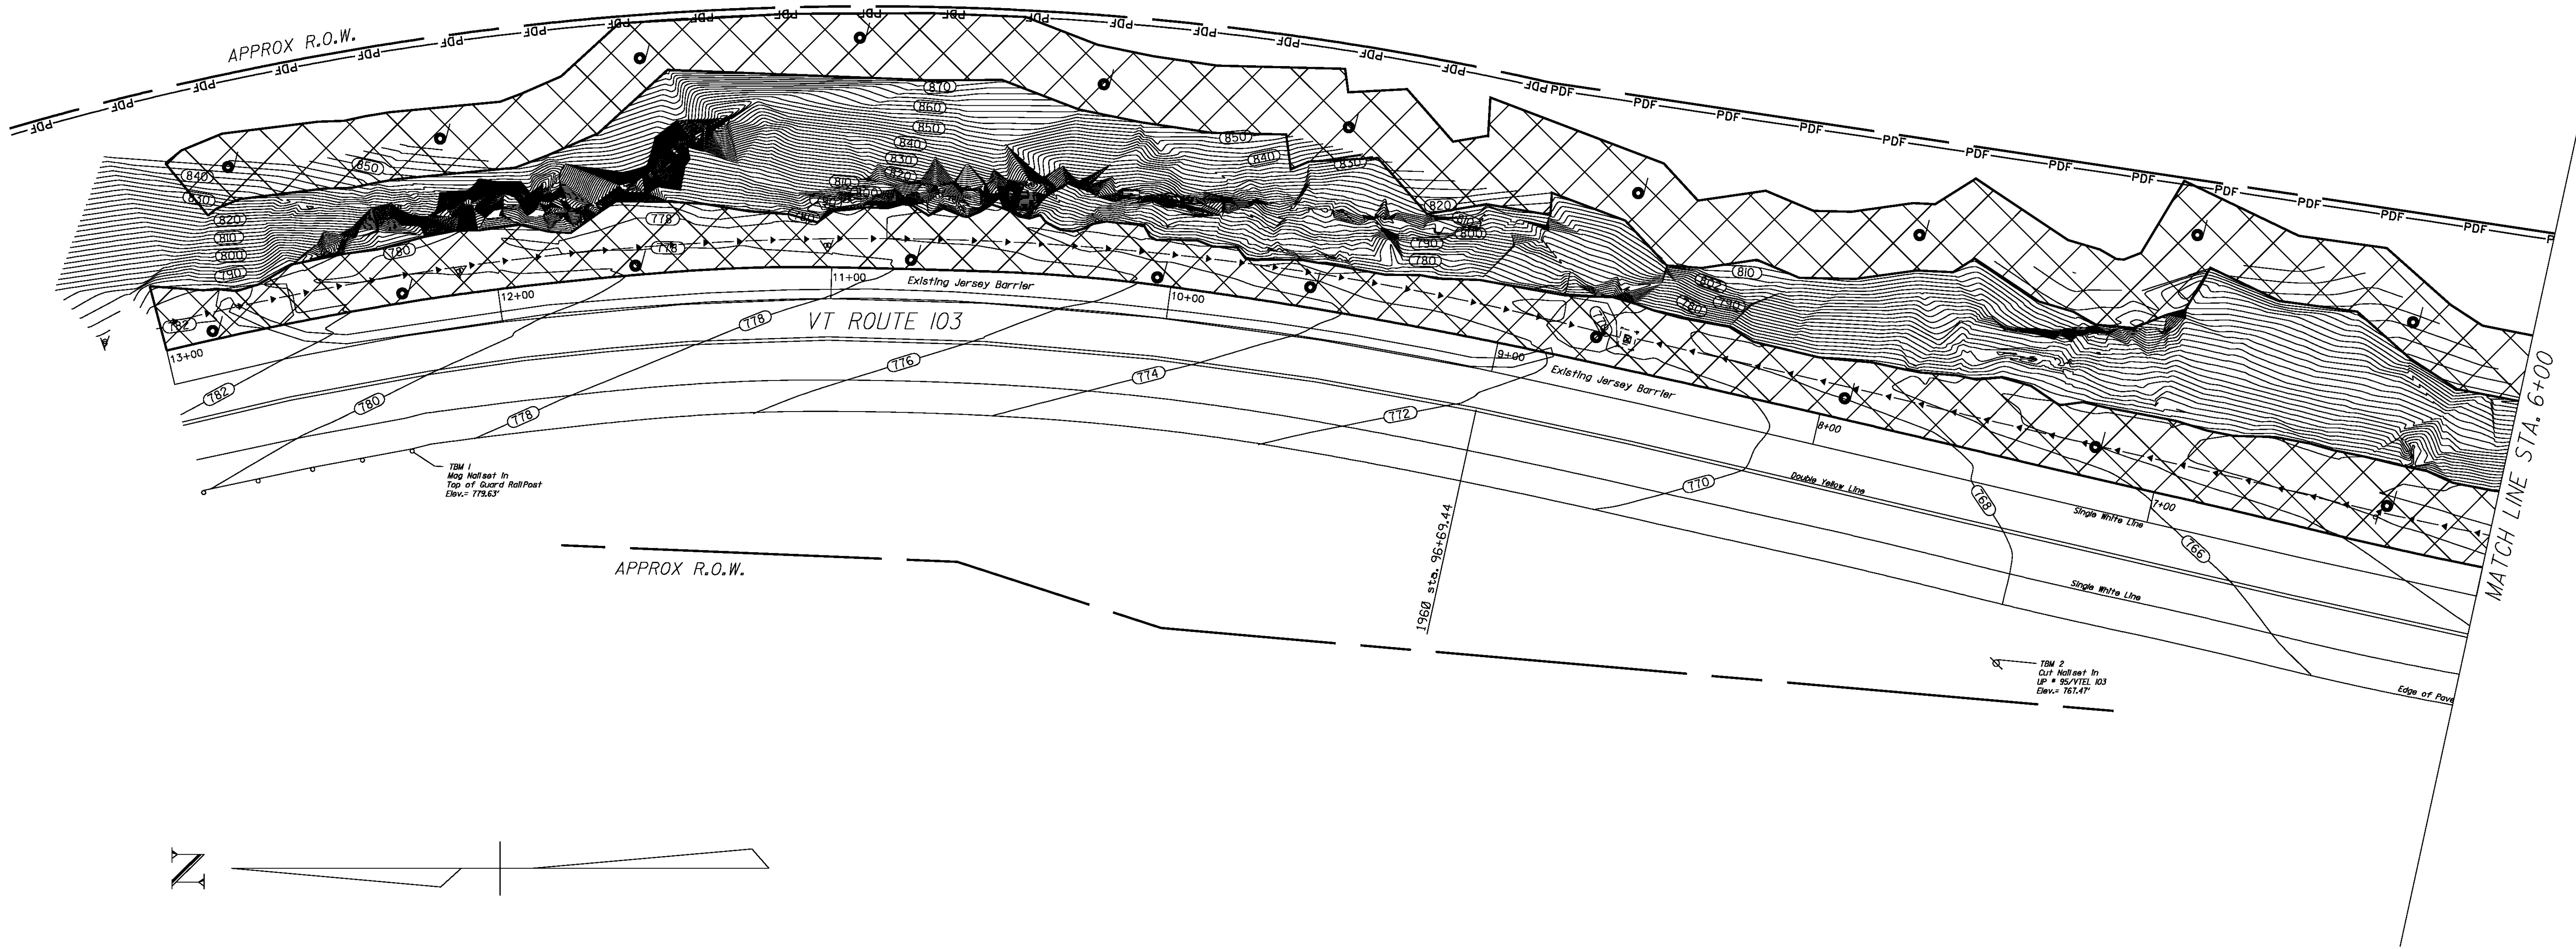

LEGEND	
	CHECK DAMS
	EROSION MATTING/LIMITS OF DISTURBANCE
	PROJECT DEMARCATION FENCE
	INLET PROTECTION



PROJECT NAME:	CHESTER	PLOT DATE:	23-NOV-2009
PROJECT NUMBER:	NH 025-I(41)	DRAWN BY:	P. PELOQUIN
FILE NAME:	d08b036bdr.dgn	DESIGNED BY:	P. PELOQUIN
PROJECT LEADER:	K. ROBIE	EPSC LAYOUT SHEET I	SHEET II OF 16
CHECKED BY:	S. MENARD		