

COLD PLANING, BITUMINOUS PAVEMENT

STA 37+50 - 38+00
STA 39+25 - 39+75

4" WHITE LINE
STA 37+50 - 39+75 LT & RT

4" YELLOW LINE (DOUBLE)
STA 37+50 - 39+75

CONSTRUCT FIVE FOOT APRON (3 IN)

STA 39+25 - 39+75 LT

TRAFFIC SIGNS, TYPE A

STA 39+00 LT
STA 38+80 RT


GEOTEXTILE FOR FILTER CURTAIN

STA 38+45 - 38+85 RT

CURVE DATA

DELTA = 27° 11' 00"
D = 12° 21' 22"
R = 463.71'
T = 112.11'
L = 220.00'
E = 13.36'

EXISTING WATER LINE TO REMAIN "IN-PLACE" AND RELOCATED ONLY IF LINE IS DISTURBED DURING CONSTRUCTION PER AGREEMENT WITH UTILITY OWNER. ALL COSTS ASSOCIATED TO RELOCATE THE LINE SHALL BE THE SOLE EXPENSE OF THE UTILITY OWNER

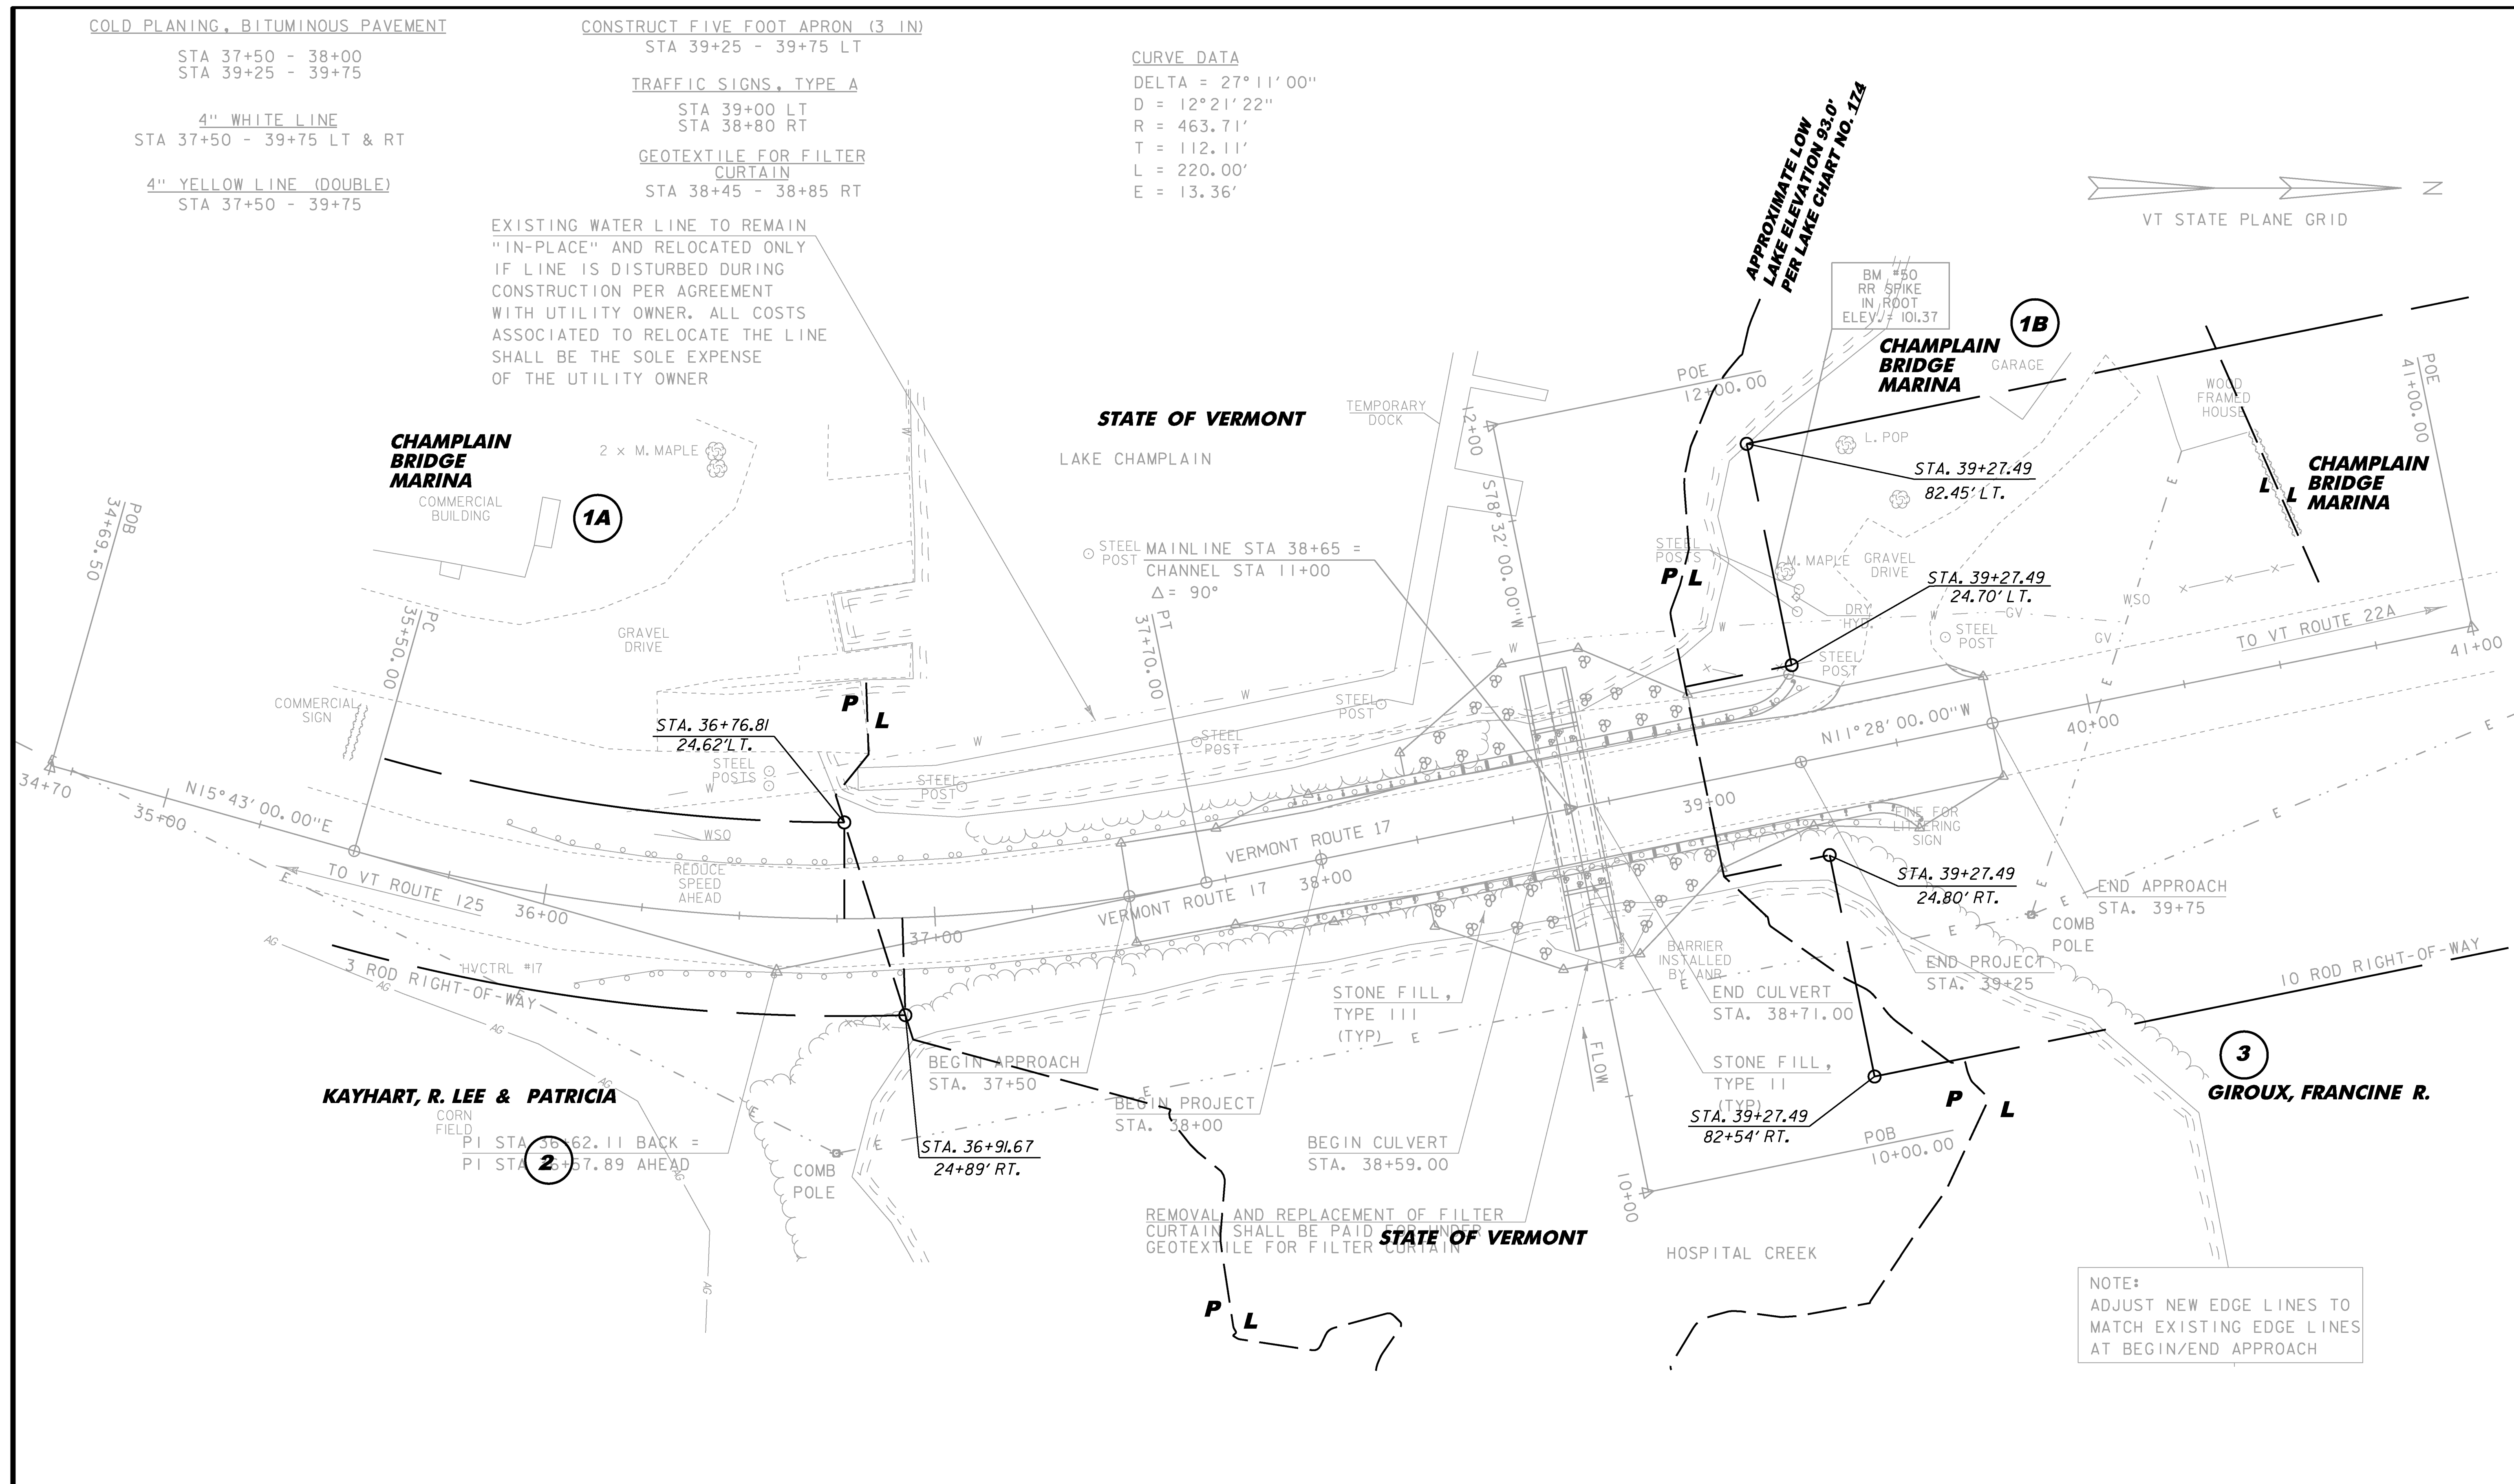

LAYOUT SHEET

SCALE 1" = 20' - 0"



NOTE:
ADJUST NEW EDGE LINES TO
MATCH EXISTING EDGE LINES
AT BEGIN/END APPROACH

PROJECT NAME:	ADDISON
PROJECT NUMBER:	STP CULV(14)
FILE NAME:	r08b062zzz.dgn
PROJECT LEADER:	K. HIGGINS
DESIGNED BY:	J. SALVATORI
ROW LAYOUT SHEET	
PLOT DATE:	09-MAR-2013
DRAWN BY:	J. BLANCHARD
CHECKED BY:	H. PETROVS
SHEET	28 OF 28