

STEEL BEAM GUARDRAIL, GALVANIZED WITH 8 FEET POSTS
STA. 94+25, RT. - STA. 61+75, LT.

SPECIAL PROVISION
(REINFORCED SOIL SLOPE)
STA. 95+30, RT. - STA. 61+86, LT.

REMOVAL AND DISPOSAL OF GUARDRAIL
STA. 94+25, RT. - STA. 61+75, LT.


RELOCATE MAILBOX, SINGLE SUPPORT
STA. 41+49.4, RT.

SPECIAL PROVISION
(REMOVAL OF EXISTING TRAFFIC CONTROL SIGNAL SYSTEM)
STA. 95+30, RT. - STA. 61+86, LT.


VERTICAL GRANITE CURB
SEE CURBING LAYOUT PLAN

CONSTRUCT DRIVE
STA. 41+18, RT. (GRAVEL) (12')
STA. 62+10, RT. (GRAVEL) (12')

SPECIAL PROVISION
(HAND-PLACED BIT. CONC. MATERIALS, DRIVE)
STA. 41+18, RT.
STA. 62+10, RT.

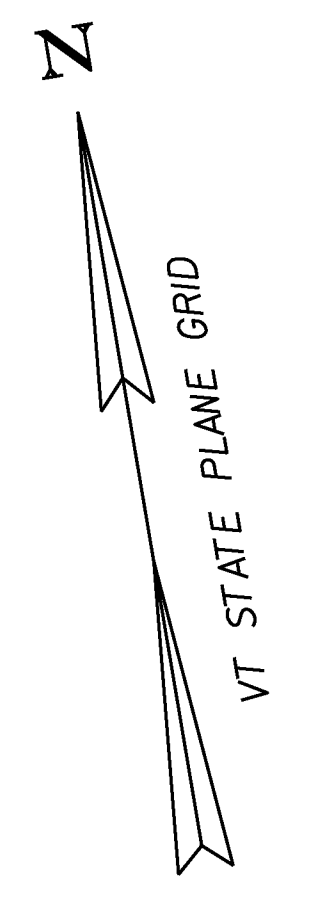

CENTER OF ROUNDABOUT
VT ROUTE 15 STA. 96+37.69 =
VT ROUTE 100 STA. 40+00.00 (MM 0.00) =
TH 5 STA. 63+59.48

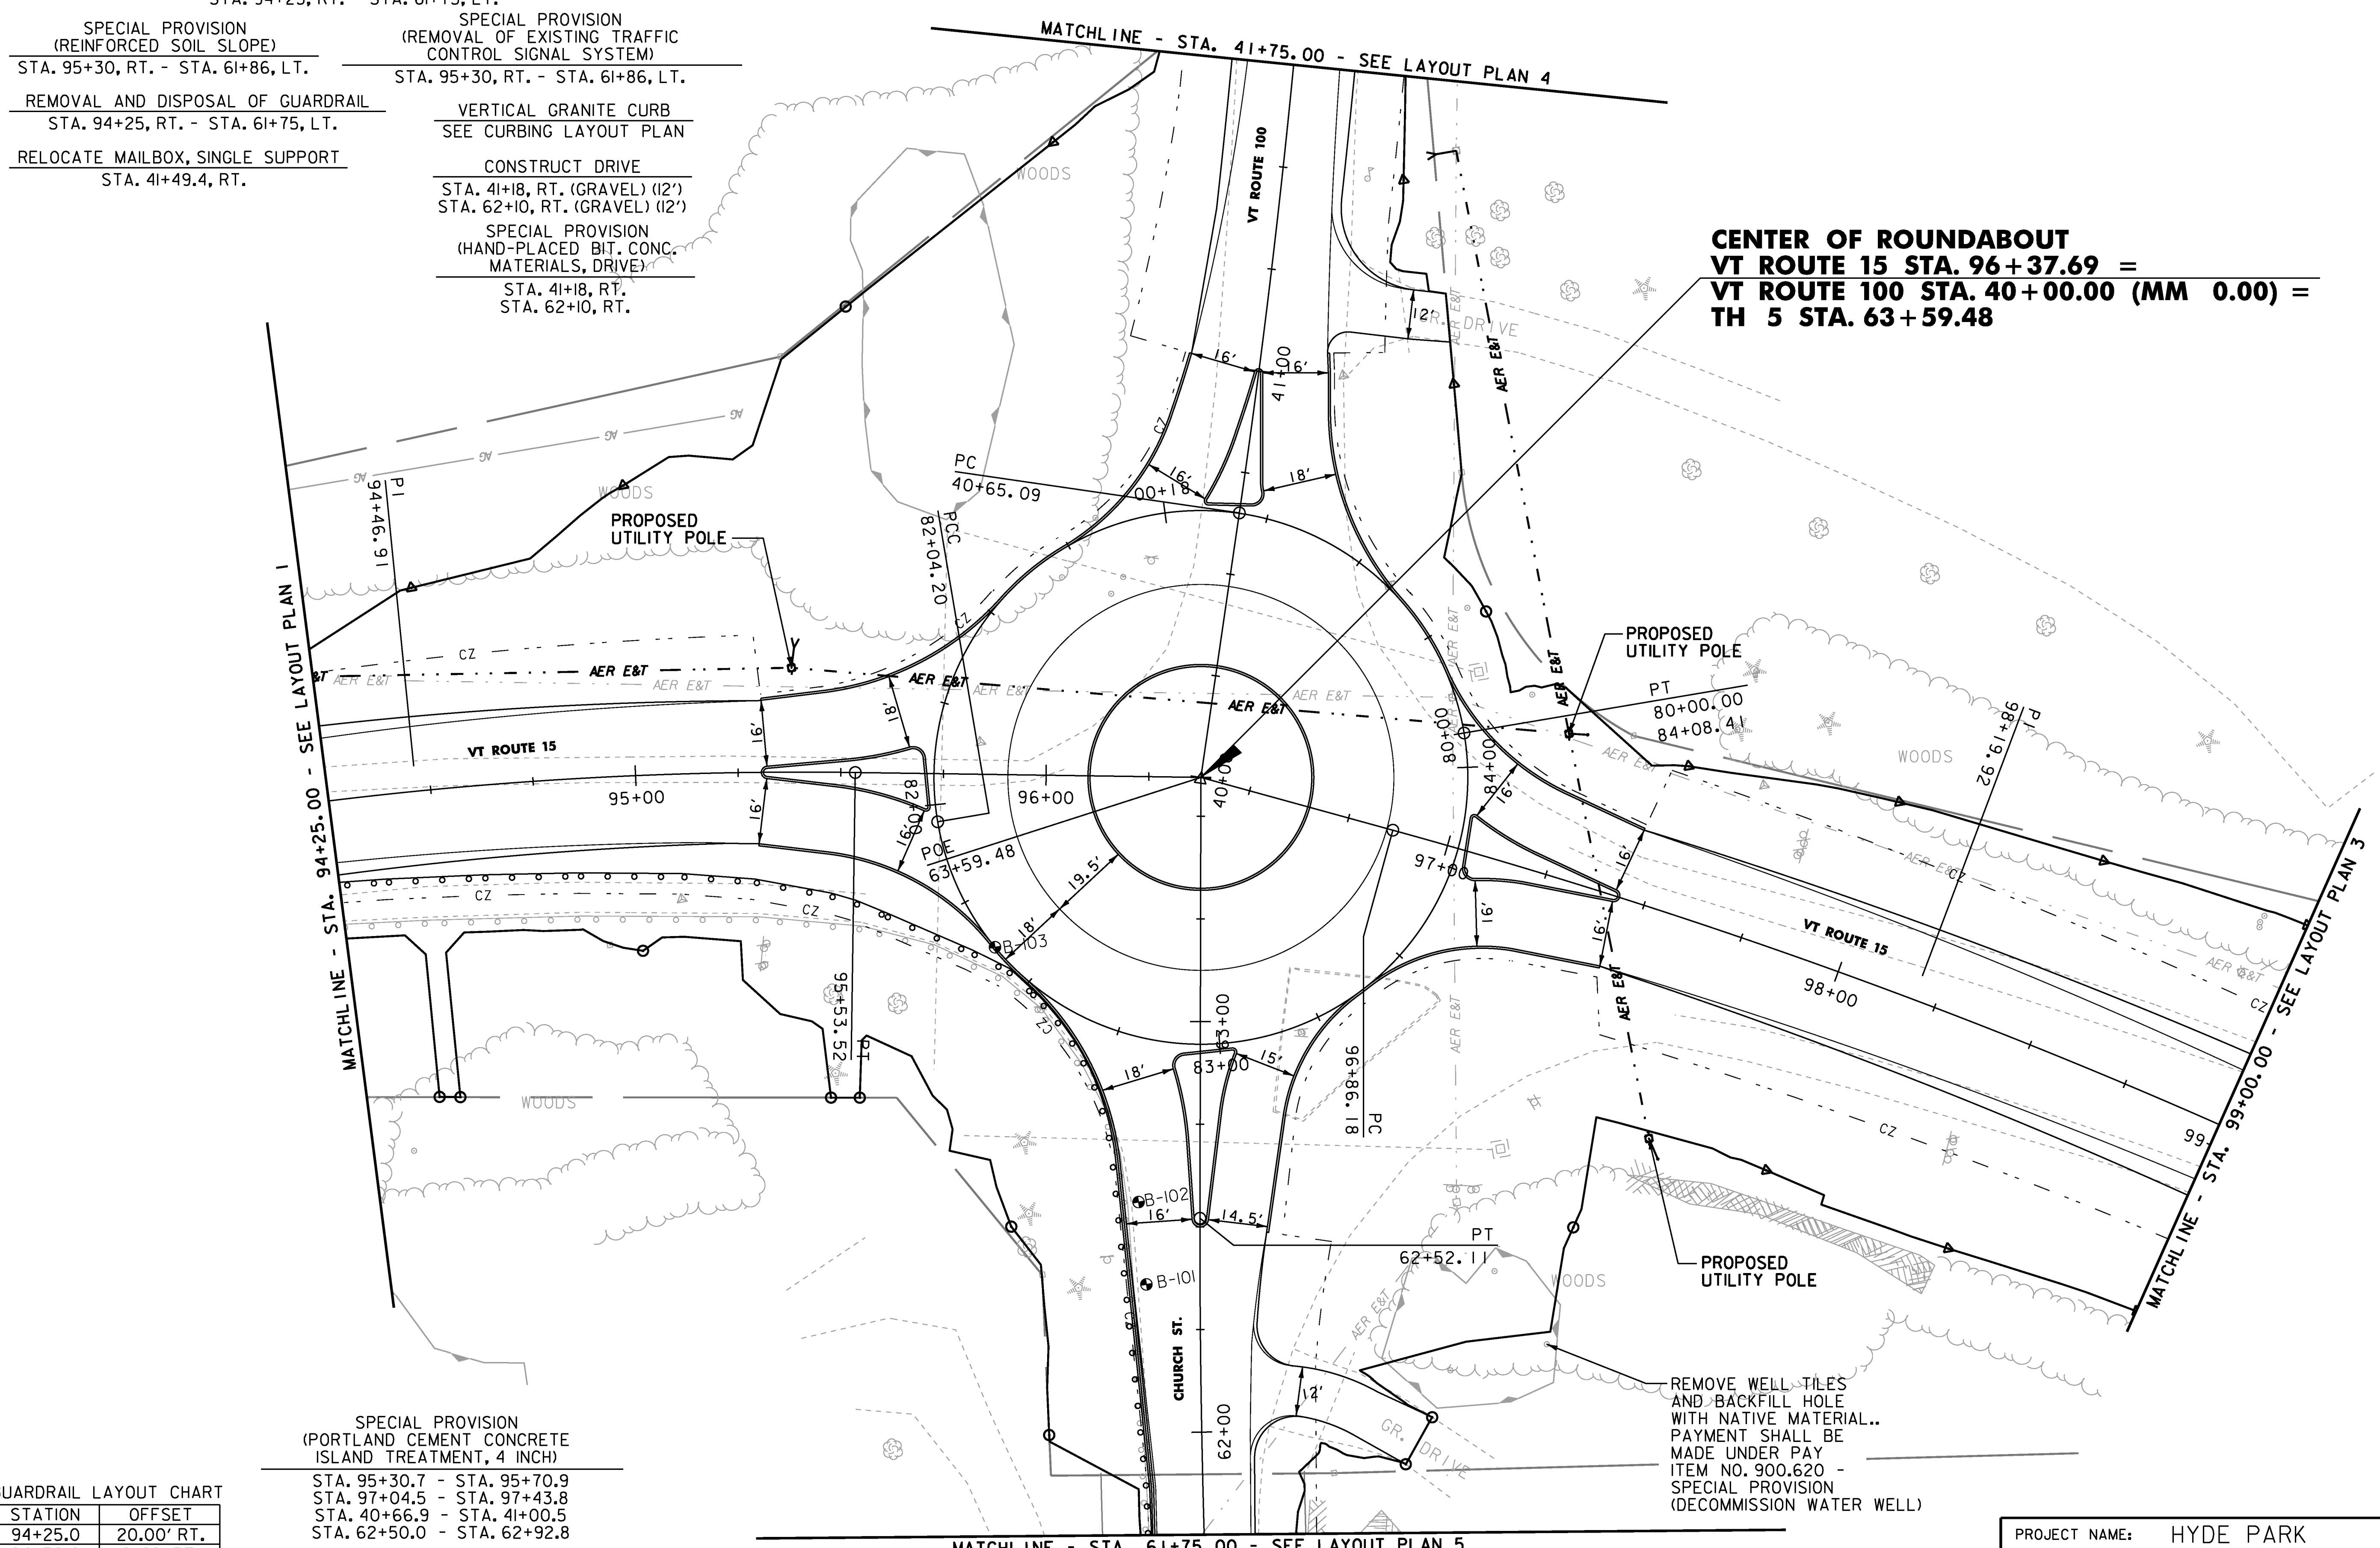

GUARDRAIL LAYOUT CHART


STATION	OFFSET
94+25.0	20.00' RT.
94+50.0	21.28' RT.
94+75.0	22.54' RT.
95+00.0	23.81' RT.
95+25.0	25.65' RT.
95+50.0	30.00' RT.
95+75.0	39.65' RT.

SPECIAL PROVISION
(PORTLAND CEMENT CONCRETE ISLAND TREATMENT, 4 INCH)
 STA. 95+30.7 - STA. 95+70.9
 STA. 97+04.5 - STA. 97+43.8
 STA. 40+66.9 - STA. 41+00.5
 STA. 62+50.0 - STA. 62+92.8

SPECIAL PROVISION
(STAMPED COLORED CONCRETE APRON, 8 INCH)
 STA. 95+90.7 - STA. 40+47.0
 STA. 40+47.0 - STA. 96+84.7
 STA. 96+84.7 - STA. 63+12.5
 STA. 63+12.5 - STA. 95+90.7

MATCHLINE - STA. 61+75.00 - SEE LAYOUT PLAN 5

REMOVE WELL TILES AND BACKFILL HOLE WITH NATIVE MATERIAL.. PAYMENT SHALL BE MADE UNDER PAY ITEM NO. 900.620 - SPECIAL PROVISION (DECOMMISSION WATER WELL)

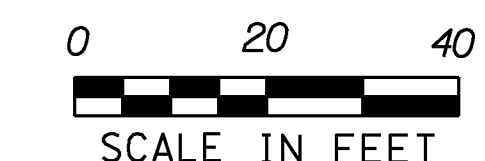

PROJECT NAME: HYDE PARK
 PROJECT NUMBER: HES 030-2(23)
 FILE NAME: +08b126dr.dgn
 PROJECT LEADER: JLS
 DESIGNED BY: MBL
 LAYOUT PLAN 2

PLOT DATE: 08-DEC-2010
 DRAWN BY: MBL
 CHECKED BY: JAD
 SHEET 16 OF 100