



VT ROUTE 15 PROFILE 1

CENTER OF ROUNDABOUT
VT ROUTE 15 STA. 96+37.69 =
VT ROUTE 100 STA. 40+00.00 =
TH 5 STA. 63+59.48

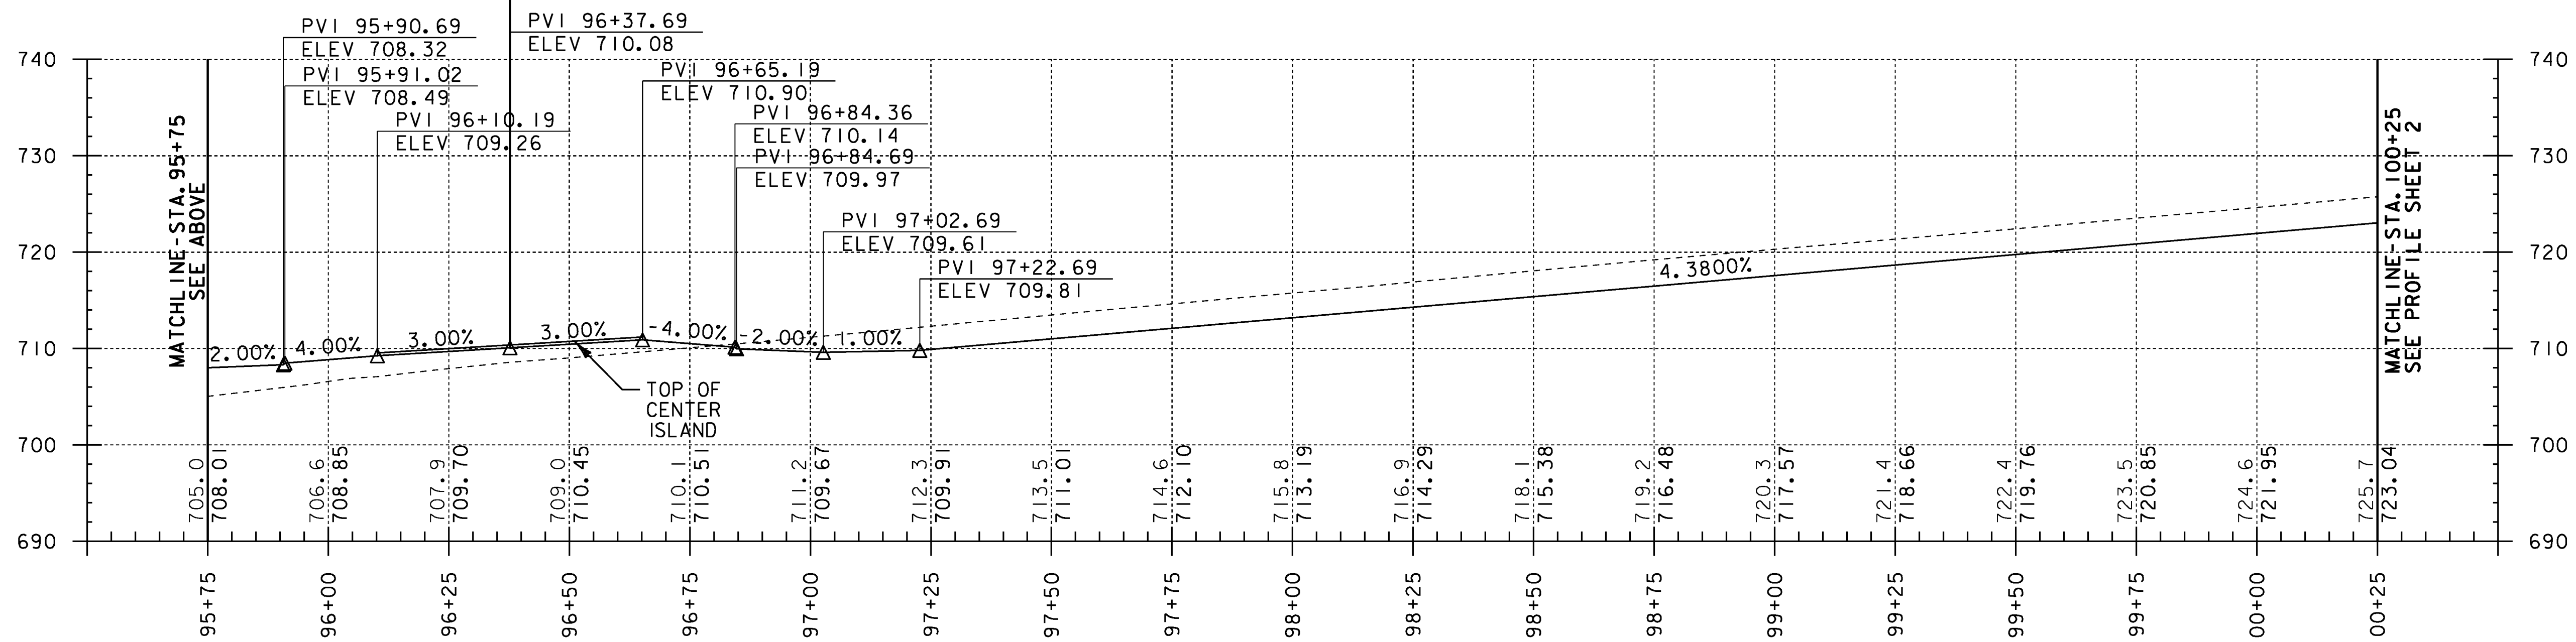

VT ROUTE 15 PROFILE 2

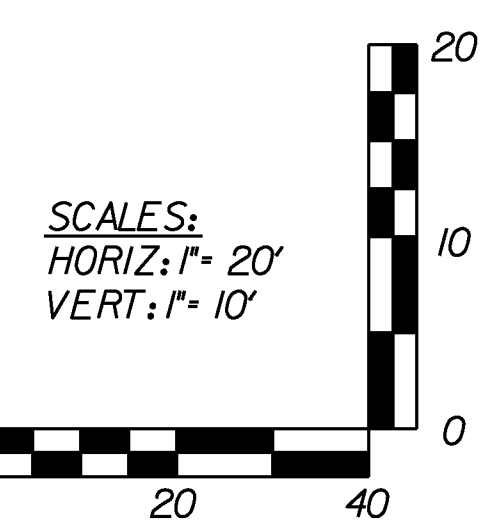

PROJECT NAME:	HYDE PARK	FILE NAME:	+08b126pro.dgn	PLOT DATE:	08-DEC-2010
PROJECT NUMBER:	HES 030-2(23)	PROJECT LEADER:	JLS	DRAWN BY:	MBL
		DESIGNED BY:	MBL	CHECKED BY:	JAD
		PROFILE SHEET 1		SHEET 20	OF 100

NOTE:
GRADES SHOWN TO THE NEAREST TENTH
ARE AT EXISTING GROUND ALONG CENTERLINE.
GRADES SHOWN TO THE NEAREST HUNDREDTH
ARE AT FINISHED GRADE ALONG CENTERLINE.