
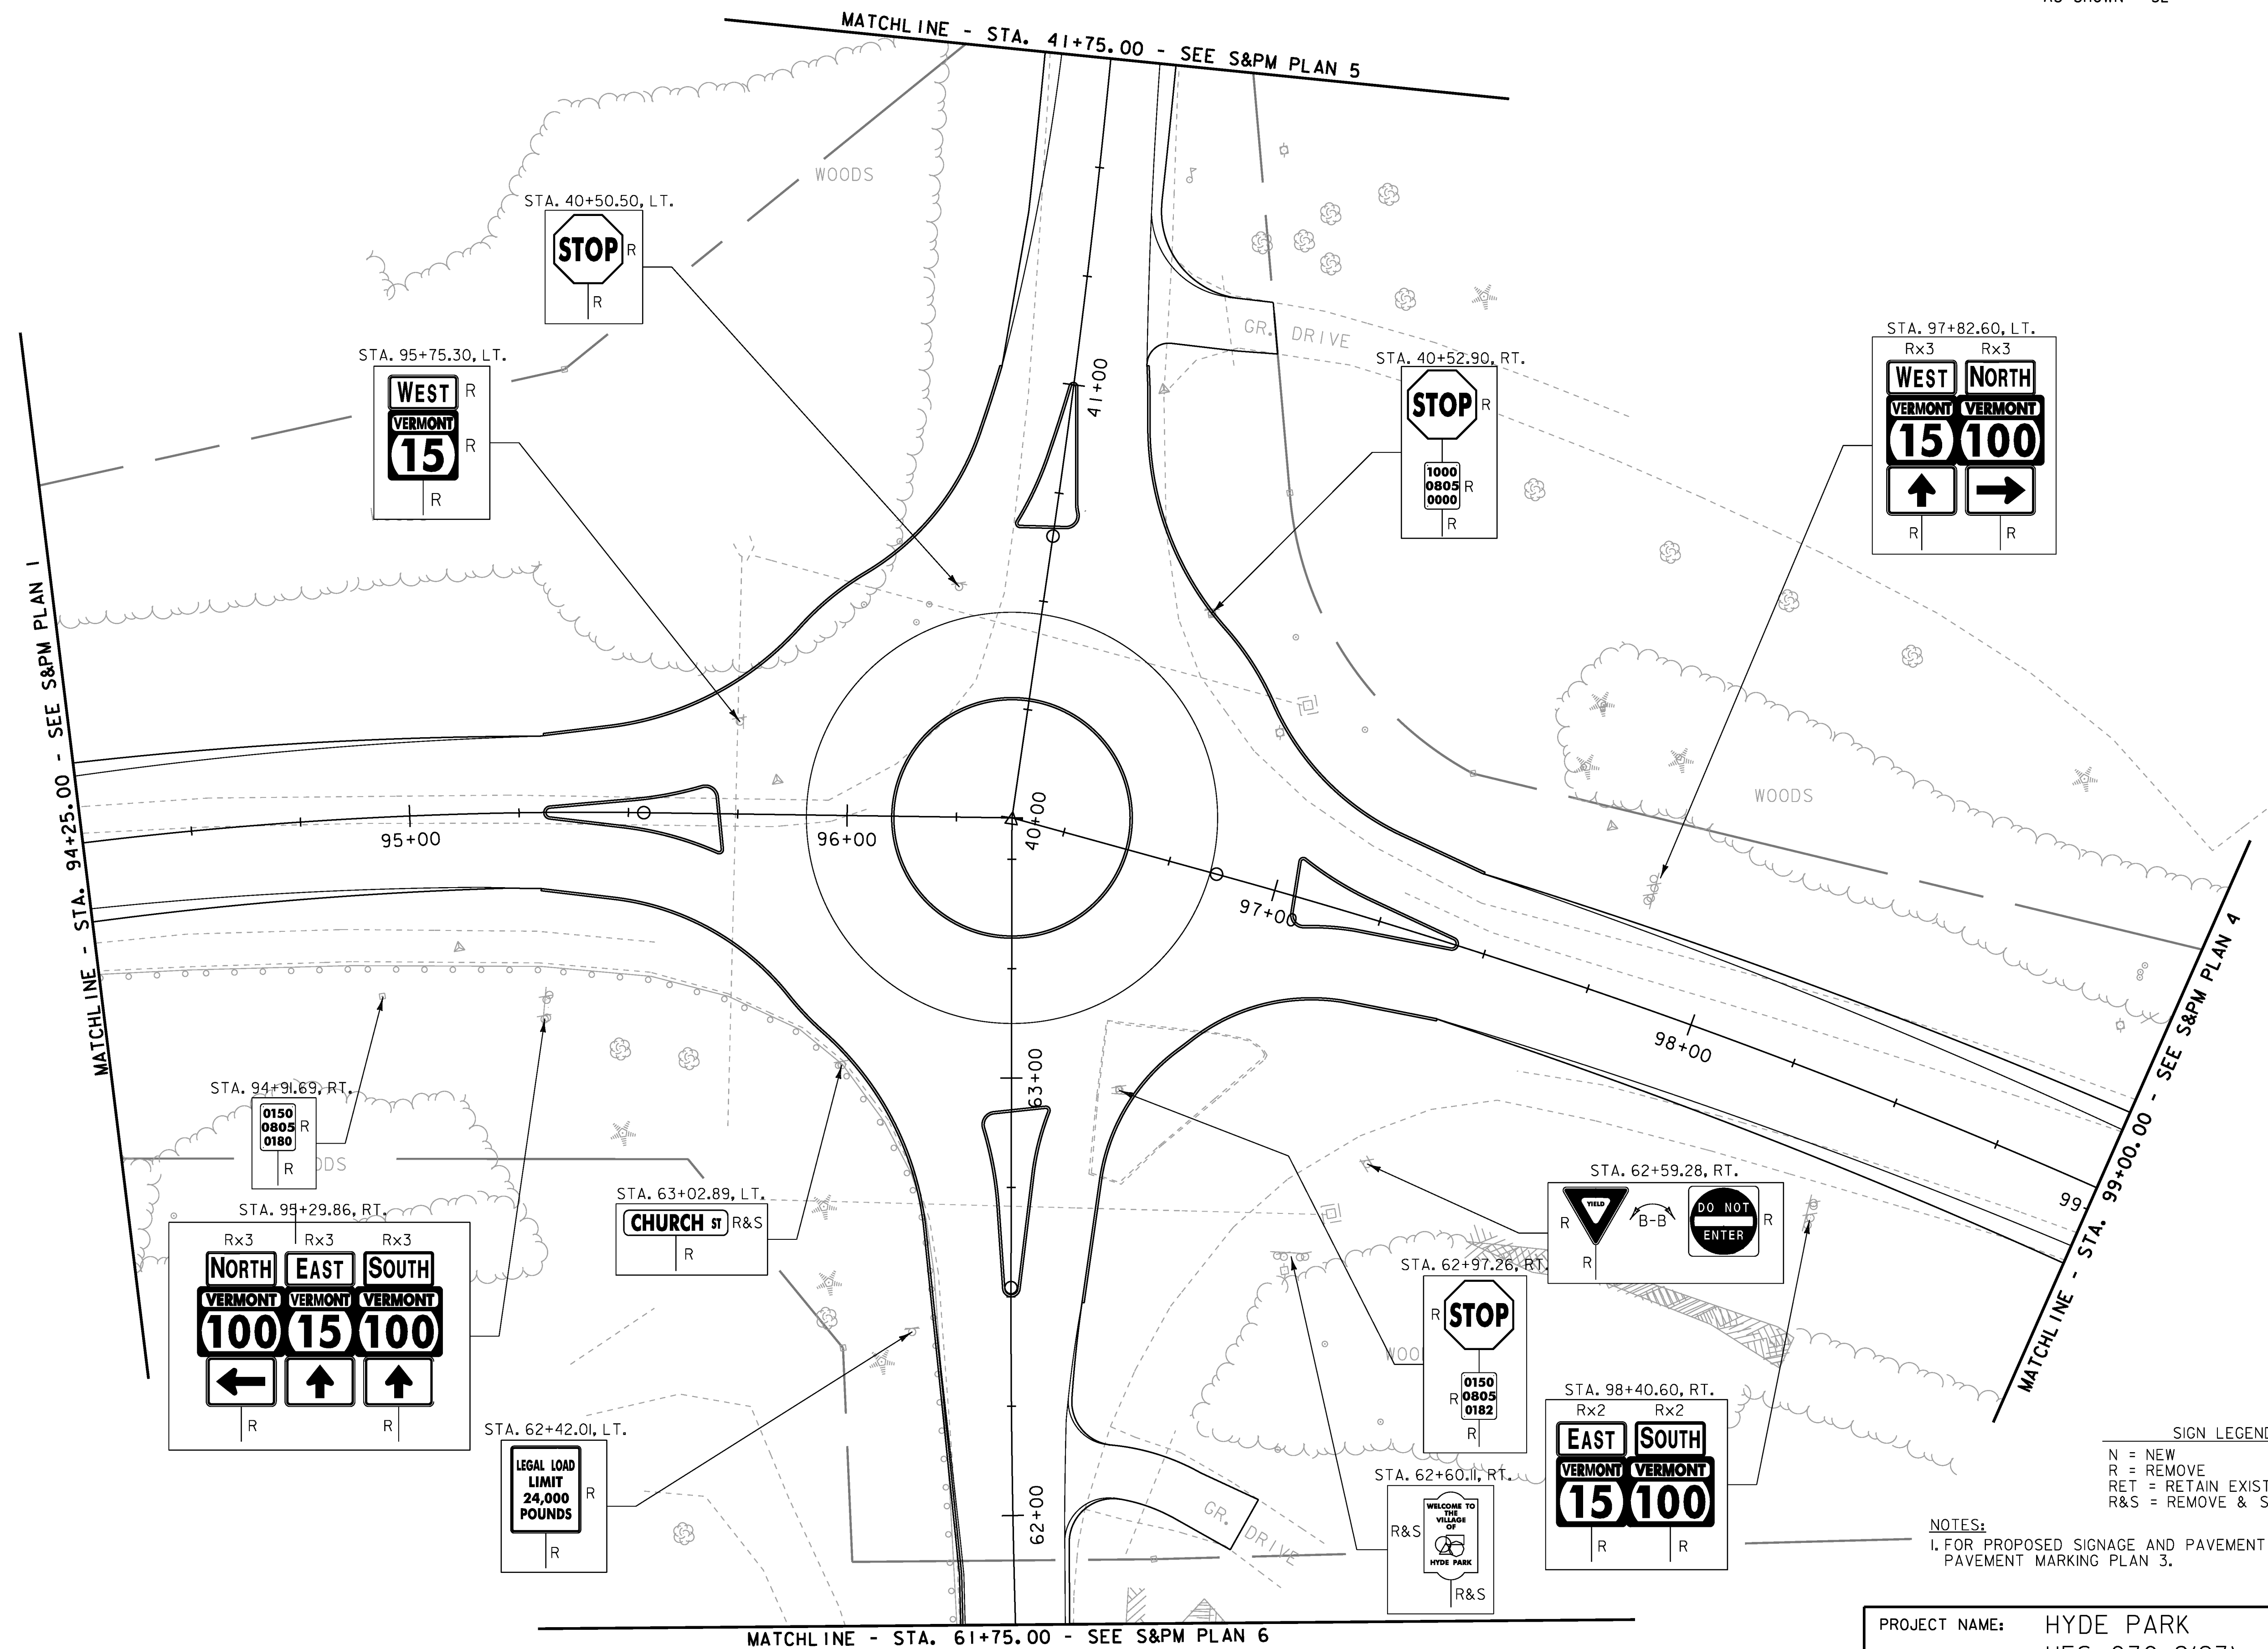


REMOVING SIGNS
AS SHOWN - 32

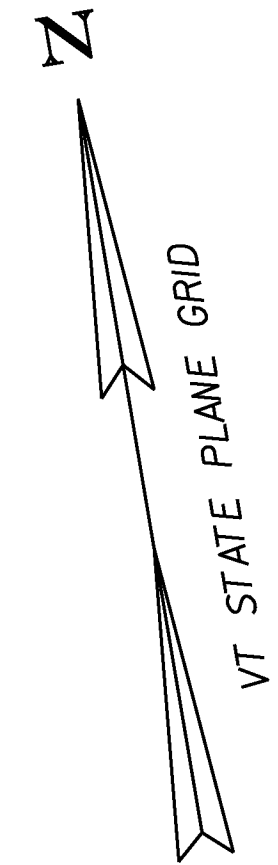

SIGN LEGEND
N = NEW
R = REMOVE
RET = RETAIN EXISTING
R&S = REMOVE & SALVAGE

NOTES:
1. FOR PROPOSED SIGNAGE AND PAVEMENT MARKINGS, SEE SIGNING & PAVEMENT MARKING PLAN 3.

PROJECT NAME: HYDE PARK
PROJECT NUMBER: HES 030-2(23)

FILE NAME: +08b126bdr.dgn
PROJECT LEADER: JLS
DESIGNED BY: MBL
SIGNING & PAVEMENT MARKING PLAN 2

PLOT DATE: 08-DEC-2010
DRAWN BY: MBL
CHECKED BY: JAD
SHEET 39 OF 100

