

DURABLE 4" WHITE LINE, RECESSED POLYUREA

- STA. 94+25.0, LT. - STA. 95+30.8, LT.
- STA. 94+25.0, RT. - STA. 95+29.9, RT.
- STA. 95+73.5, LT. - STA. 95+73.9, RT.
- STA. 97+01.4, LT. - STA. 97+01.9, RT.
- STA. 97+44.5, LT. - STA. 99+00.0, LT.
- STA. 97+44.3, RT. - STA. 99+00.0, RT.
- STA. 40+63.9, LT. - STA. 40+64.3, RT.
- STA. 41+02.1, LT. - STA. 41+75.0, LT.
- STA. 41+06.7, RT. - STA. 41+75.0, RT.
- STA. 62+95.4, LT. - STA. 62+95.6, RT.
- STA. 61+75.0, LT. - STA. 62+50.0, LT.
- STA. 61+75.0, RT. - STA. 62+48.7, RT.

DURABLE LETTER OR SYMBOL, TYPE I TAPE

- STA. 95+76.7, RT. - YIELD MARKINGS
- STA. 96+98.5, LT. - YIELD MARKINGS
- STA. 40+61.1, LT. - YIELD MARKINGS
- STA. 62+98.0, RT. - YIELD MARKINGS

DURABLE 4" YELLOW LINE, RECESSED POLYUREA


- STA. 94+25.0 - STA. 94+85.5, CL. - DOUBLE
- STA. 94+85.5 - STA. 95+29.9, LT. - DOUBLE
- STA. 94+85.5 - STA. 95+29.9, RT. - DOUBLE
- STA. 95+29.9, LT. - STA. 95+73.5, LT.
- STA. 95+29.9, RT. - STA. 95+73.9, RT.
- STA. 97+01.9, RT. - STA. 97+43.8, RT.
- STA. 97+01.4, LT. - STA. 97+43.8, LT.
- STA. 94+43.8 - STA. 97+84.2, LT. - DOUBLE
- STA. 94+43.8 - STA. 97+84.2, RT. - DOUBLE
- STA. 97+84.2 - STA. 99+00.0, CL. - DOUBLE
- STA. 40+63.9, LT. - STA. 41+00.5, LT.
- STA. 40+64.3, RT. - STA. 41+00.5, RT.
- STA. 41+00.5 - STA. 41+25.0, LT. - DOUBLE
- STA. 41+00.5 - STA. 41+25.0, RT. - DOUBLE
- STA. 41+25.0 - STA. 41+75.0, CL. - DOUBLE
- STA. 41+25.0 - STA. 41+75.0, CL. - DOUBLE
- STA. 61+75.0 - STA. 61+90.0, CL. - DOUBLE
- STA. 61+90.0 - STA. 62+50.0, LT. - DOUBLE
- STA. 61+90.0 - STA. 62+50.0, RT. - DOUBLE
- STA. 62+50.0, LT. - STA. 62+95.4, LT.
- STA. 62+50.0, RT. - STA. 62+95.6, RT.

DURABLE 8" YELLOW LINE, RECESSED POLYUREA

- STA. 95+89.7, LT. - STA. 96+85.7, LT. (CIRC. ROADWAY)
- STA. 95+89.7, RT. - STA. 96+85.7, RT. (CIRC. ROADWAY)
- STA. 94+85.5 - STA. 95+29.9, CL. (DIAGONALS)
- STA. 97+43.8 - STA. 97+84.2, CL. (DIAGONALS)
- STA. 41+00.5 - STA. 41+25.0, CL. (DIAGONALS)
- STA. 61+90.0 - STA. 62+50.0, CL. (DIAGONALS)

DURABLE 12" WHITE LINE, TYPE I TAPE

- STA. 95+73.9 - STA. 95+87.4, RT. (DOTTED)
- STA. 97+01.4 - STA. 96+88.1, LT. (DOTTED)
- STA. 40+63.9 - STA. 40+50.5, LT. (DOTTED)
- STA. 62+95.6 - STA. 63+06.9, RT. (DOTTED)

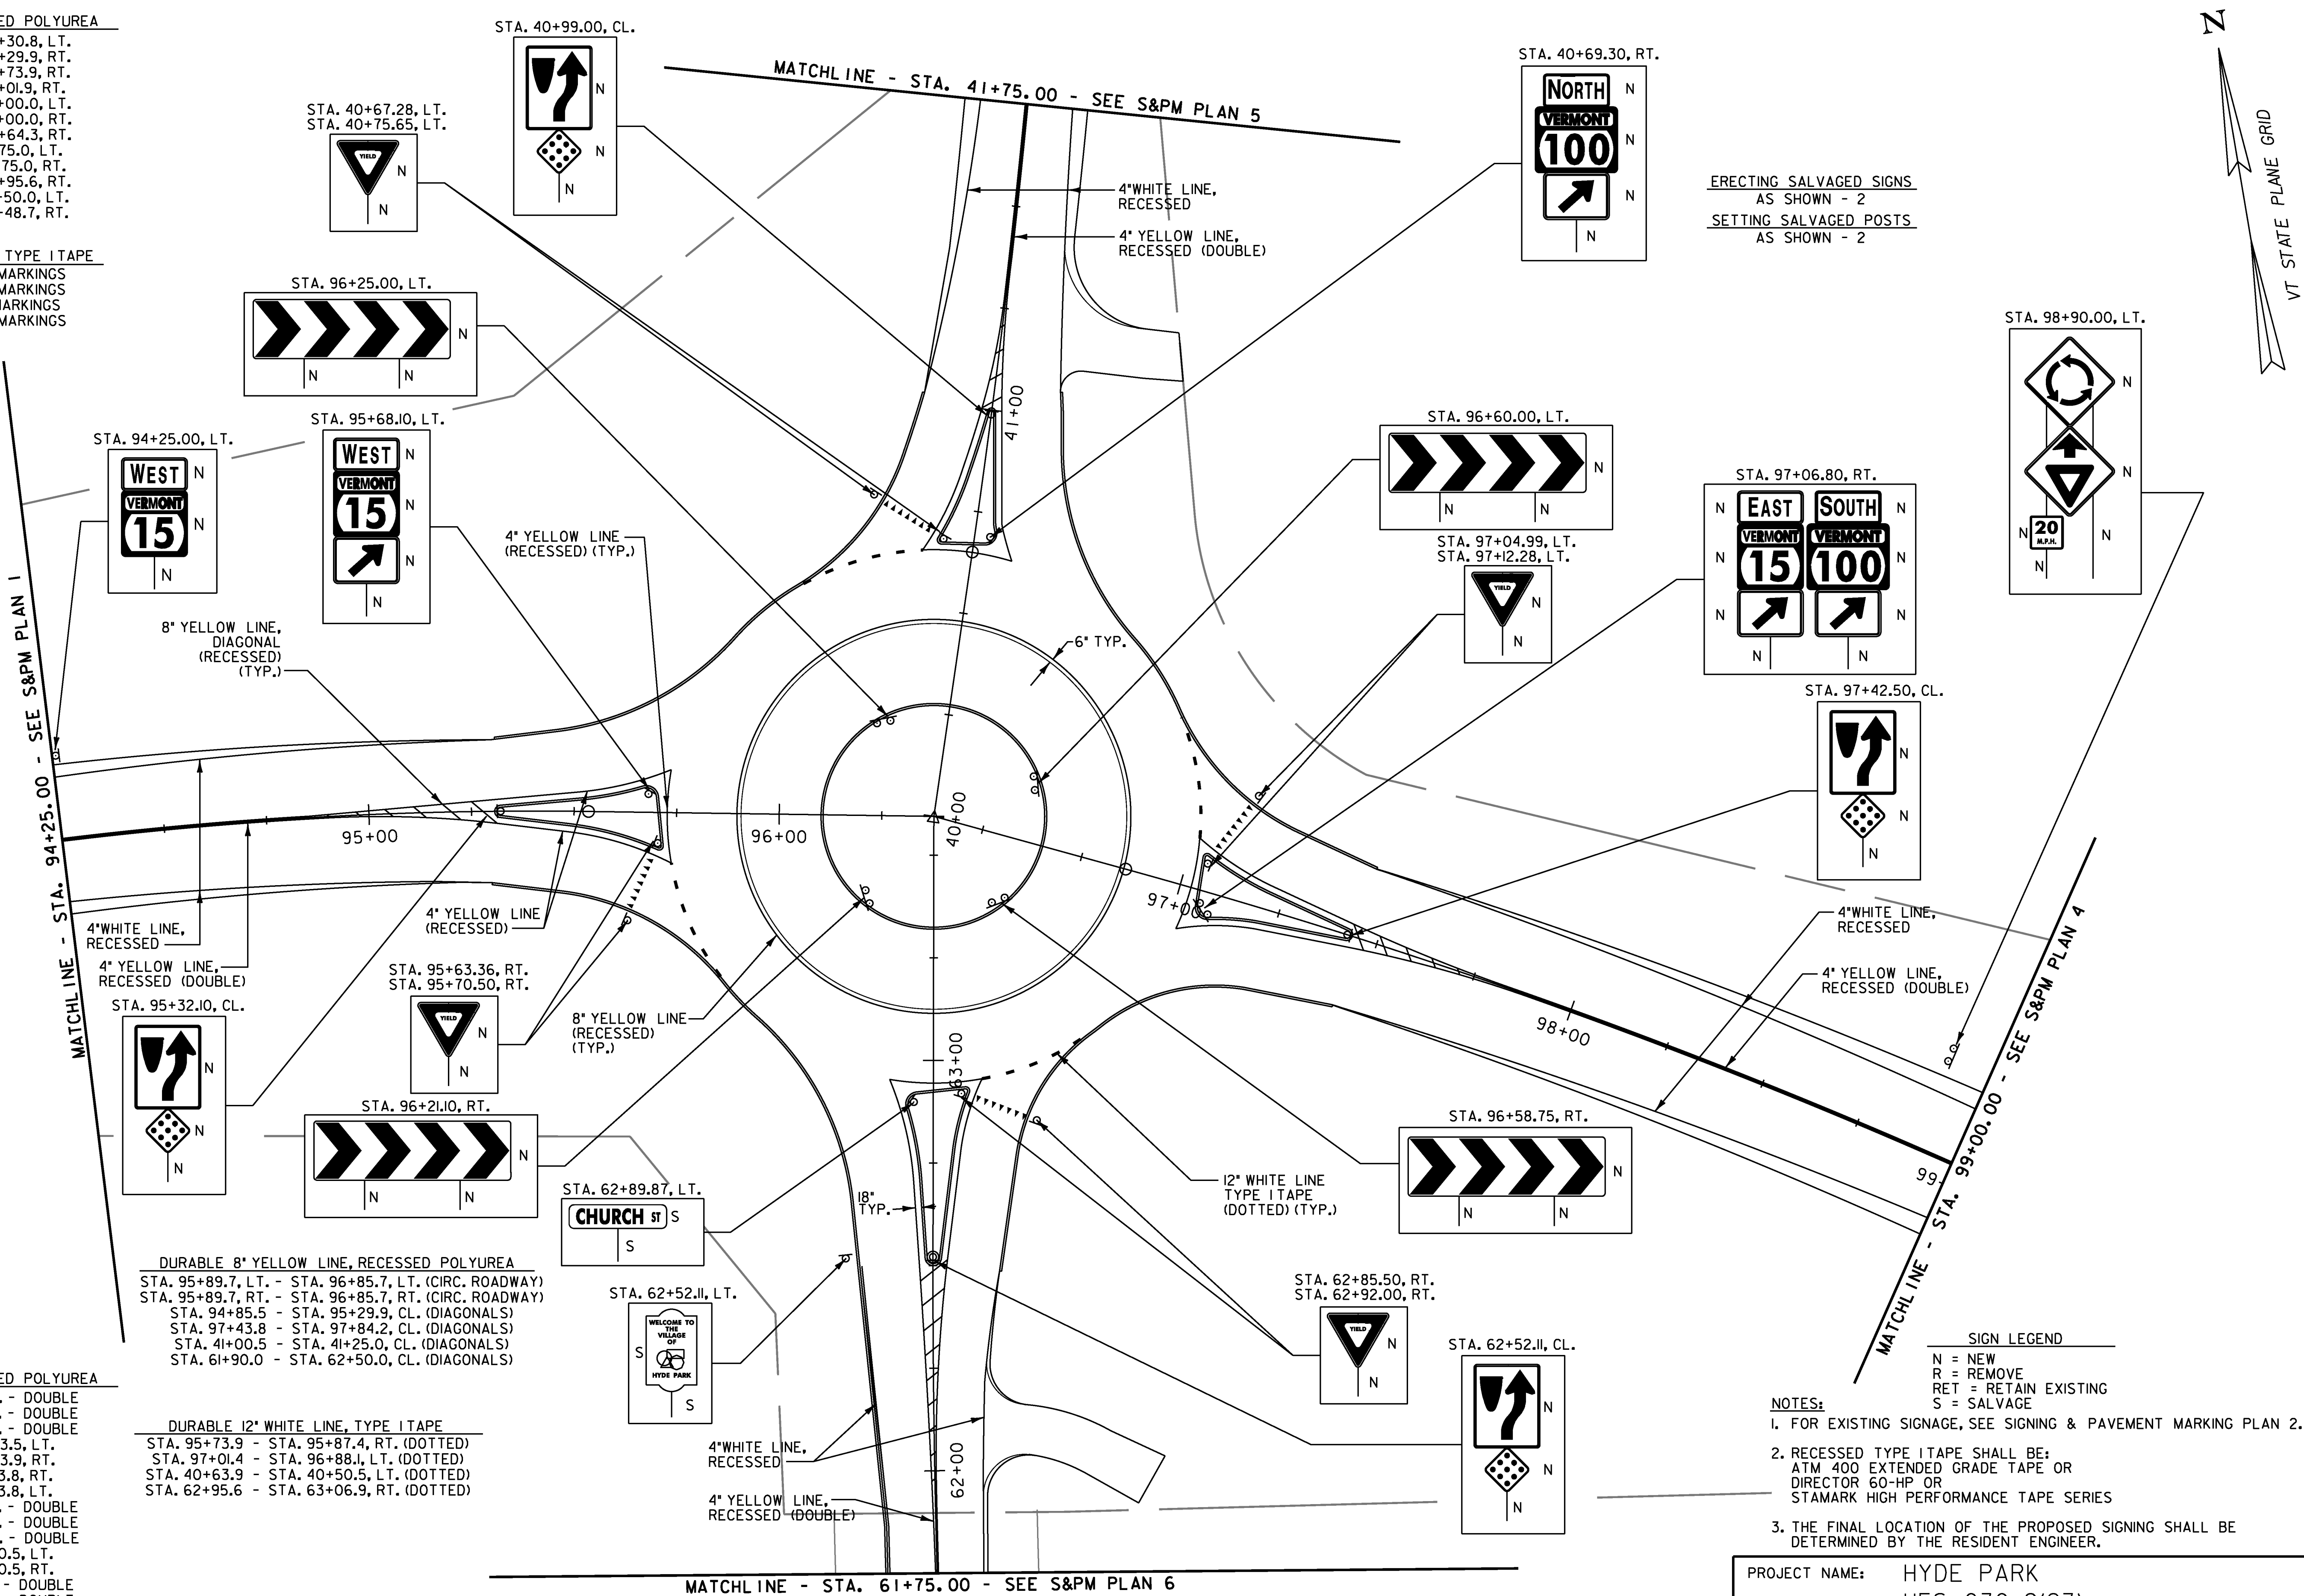

ERECTING SALVAGED SIGNS
AS SHOWN - 2
SETTING SALVAGED POSTS
AS SHOWN - 2

SIGN LEGEND

- N = NEW
- R = REMOVE
- RET = RETAIN EXISTING
- S = SALVAGE

NOTES:

1. FOR EXISTING SIGNAGE, SEE SIGNING & PAVEMENT MARKING PLAN 2.
2. RECESSED TYPE I TAPE SHALL BE:
ATM 400 EXTENDED GRADE TAPE OR
DIRECTOR 60-HP OR
STAMARK HIGH PERFORMANCE TAPE SERIES
3. THE FINAL LOCATION OF THE PROPOSED SIGNING SHALL BE DETERMINED BY THE RESIDENT ENGINEER.

PROJECT NAME:	HYDE PARK	FILE NAME:	+08b126bdr.dgn	PLOT DATE:	08-DEC-2010
PROJECT NUMBER:	HES 030-2(23)	PROJECT LEADER:	JLS	DRAWN BY:	MBL
		DESIGNED BY:	MBL	CHECKED BY:	JAD
		SIGNING & PAVEMENT MARKING PLAN 3		SHEET 40	OF 100

