
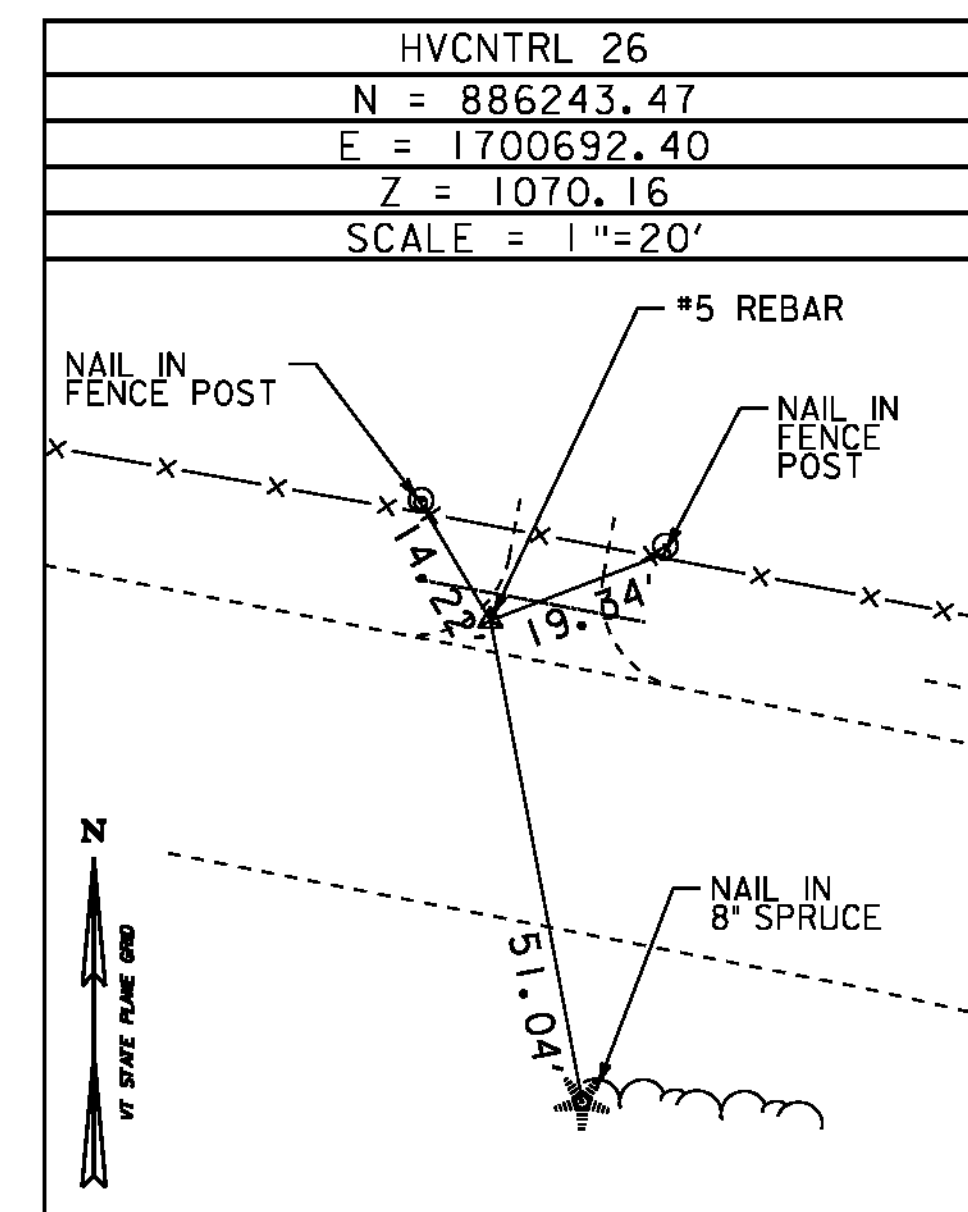
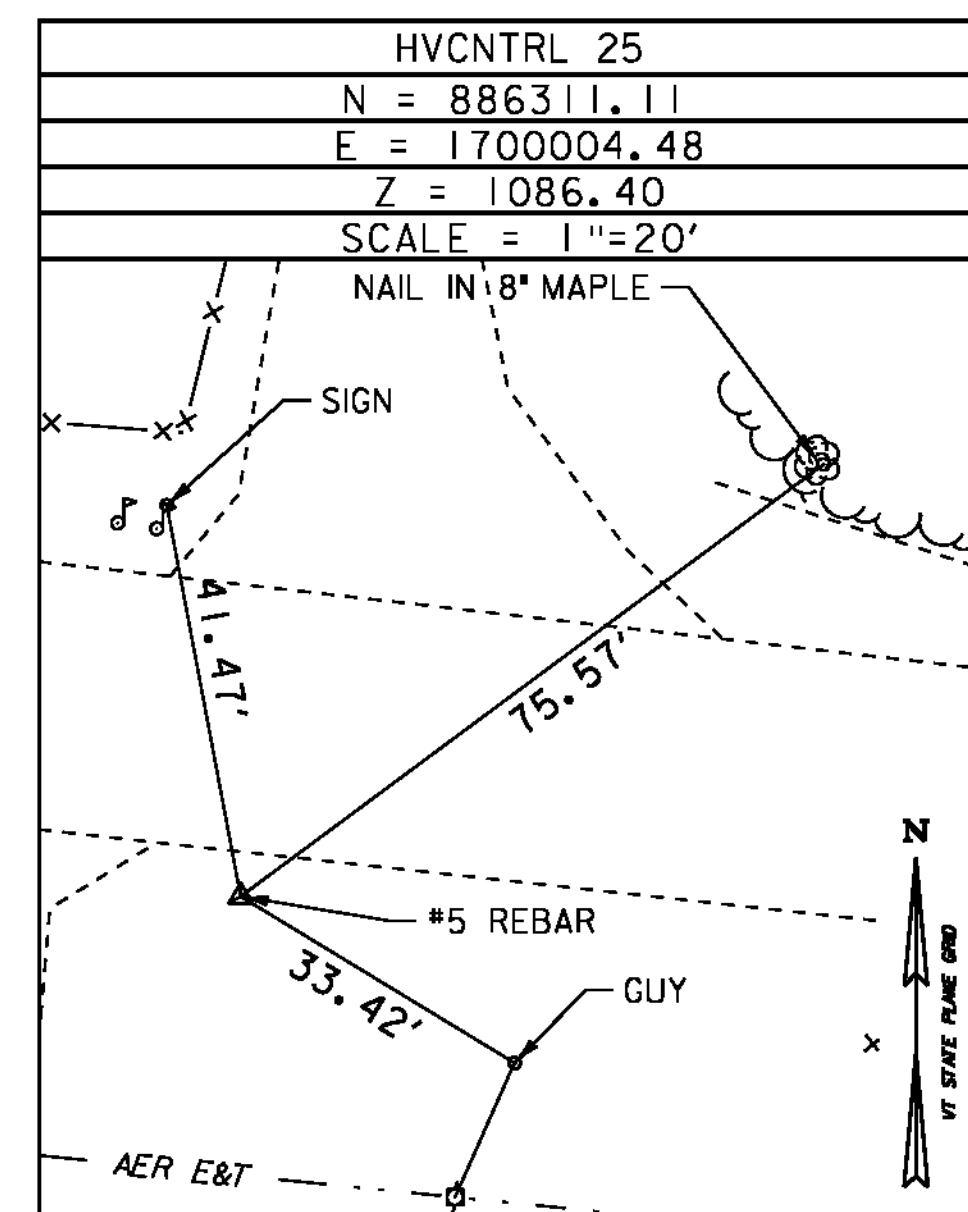
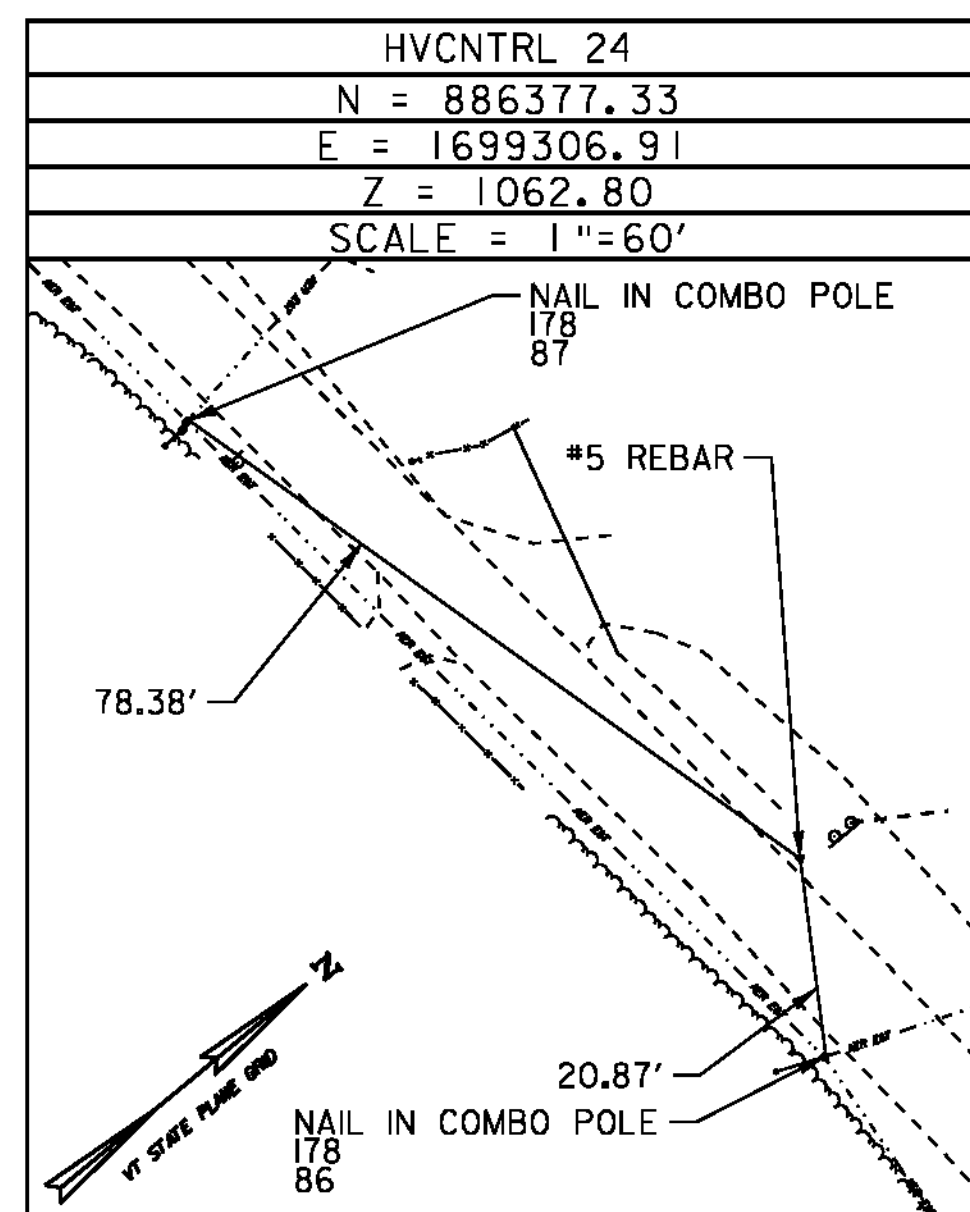
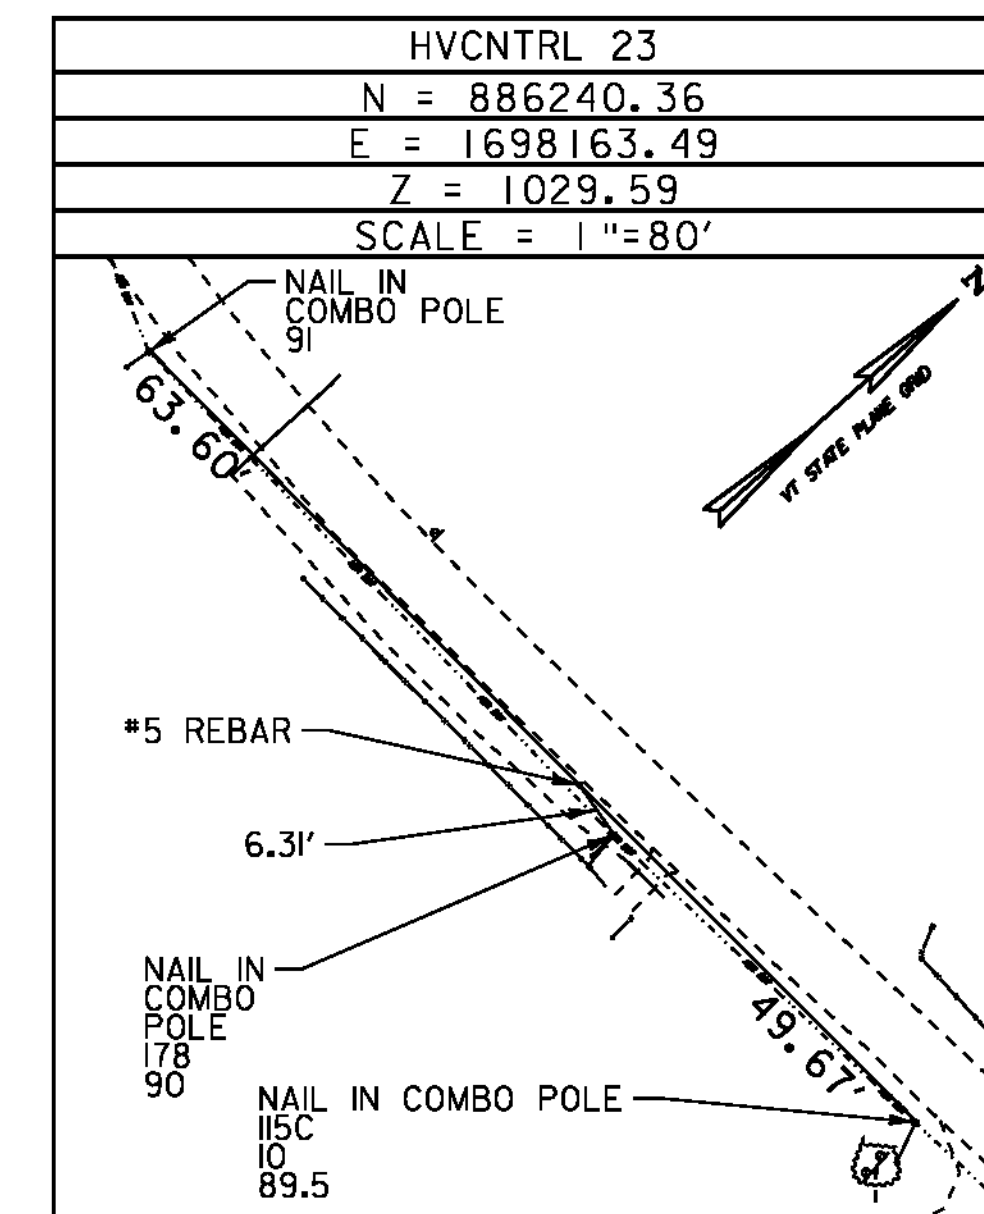
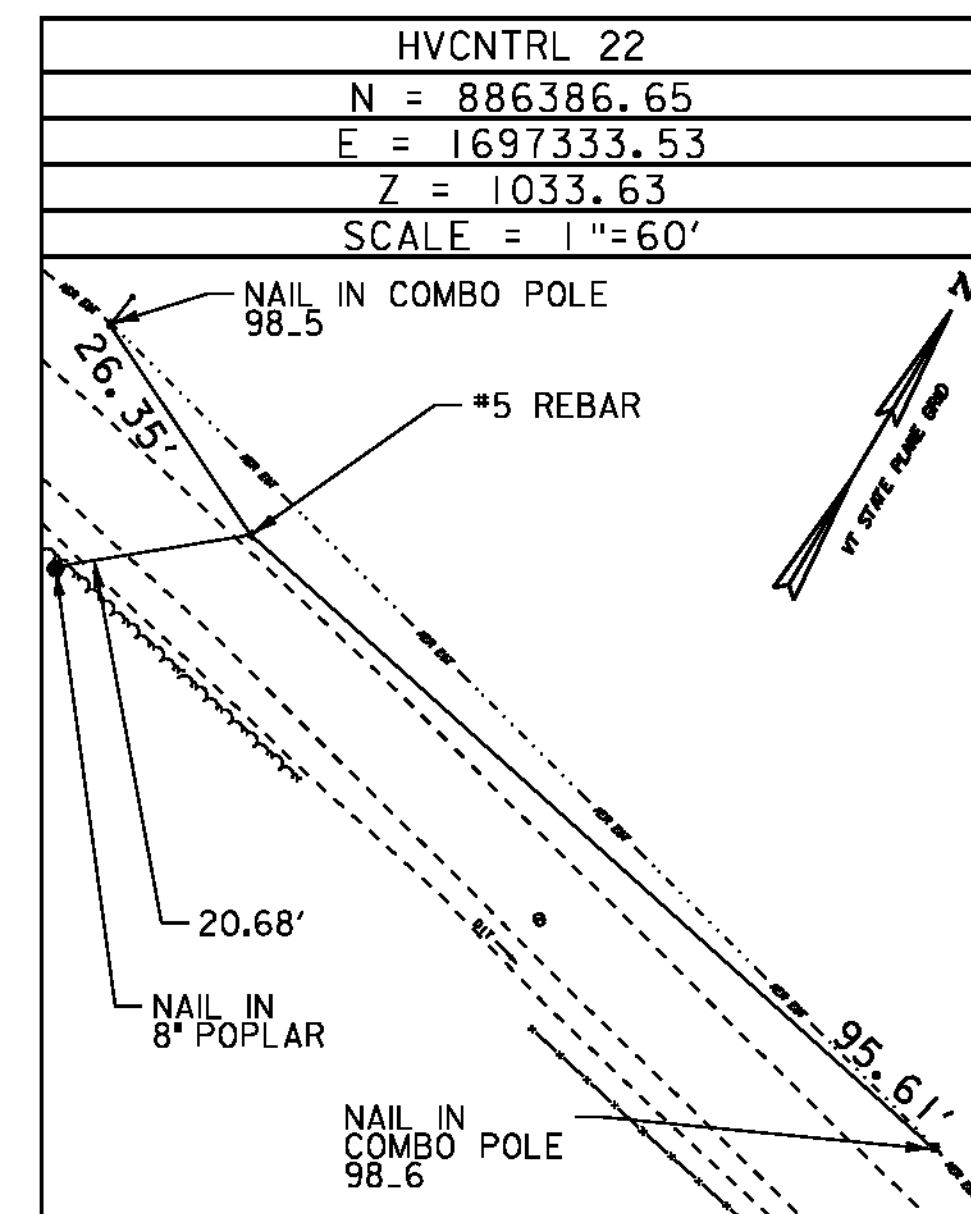
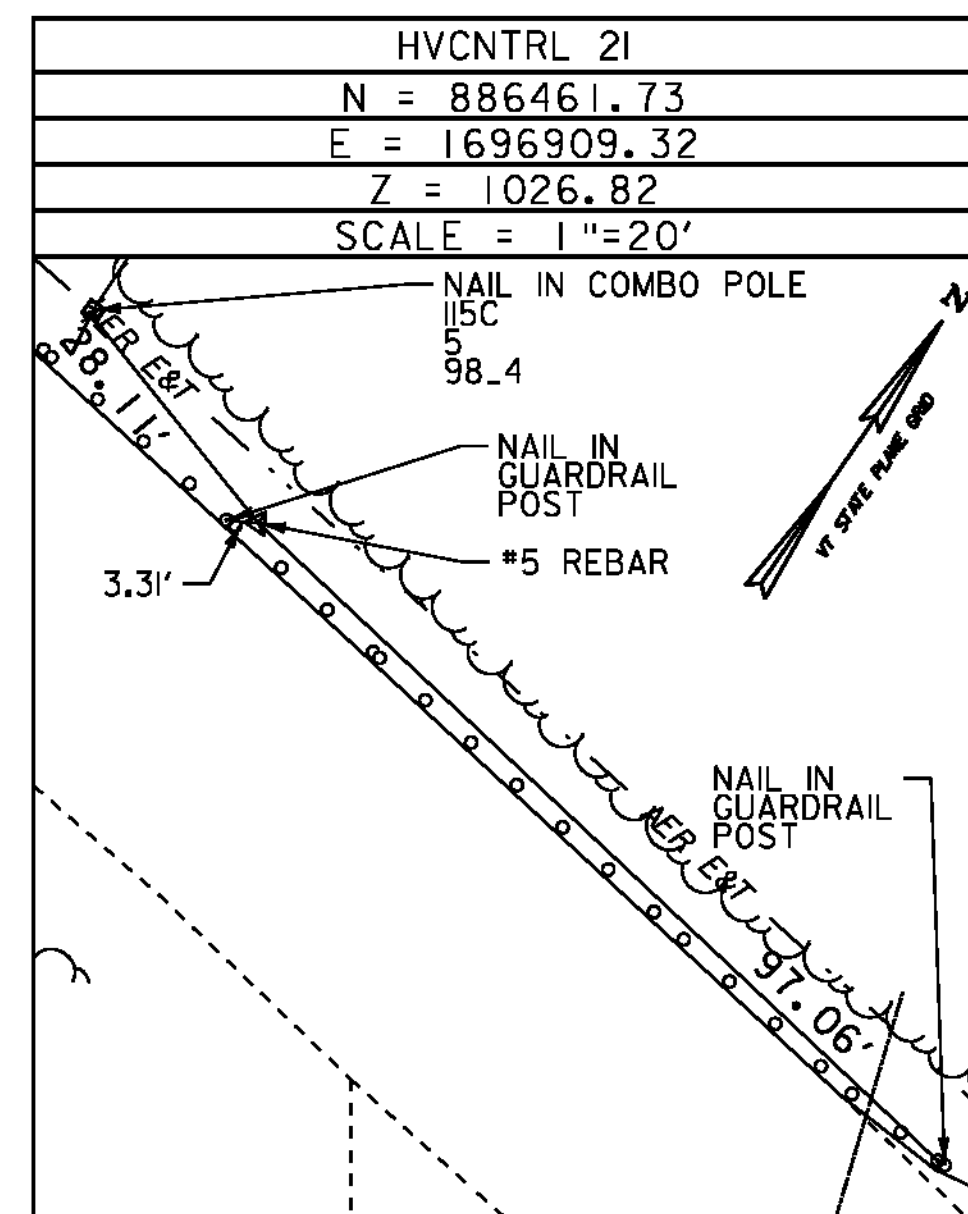
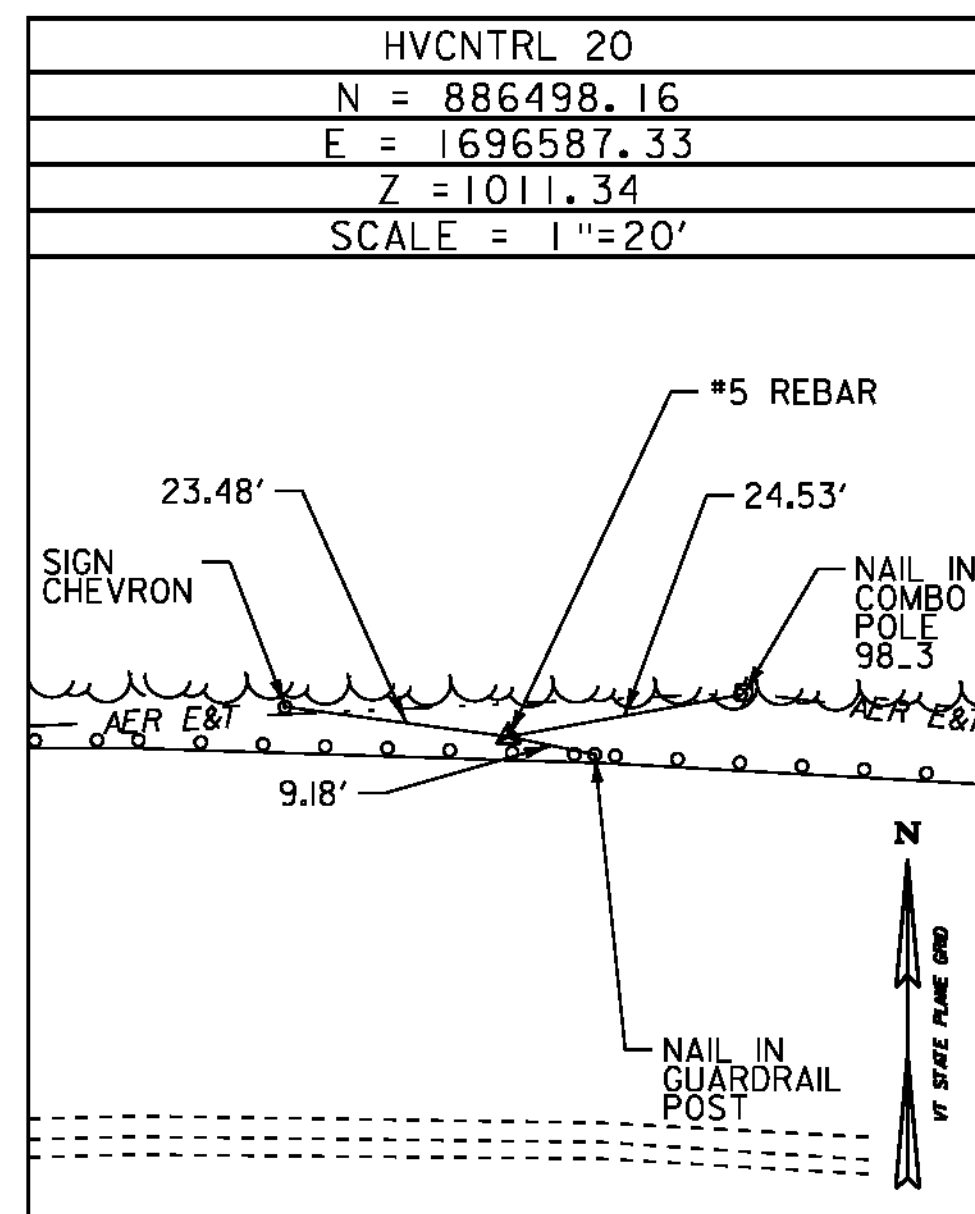
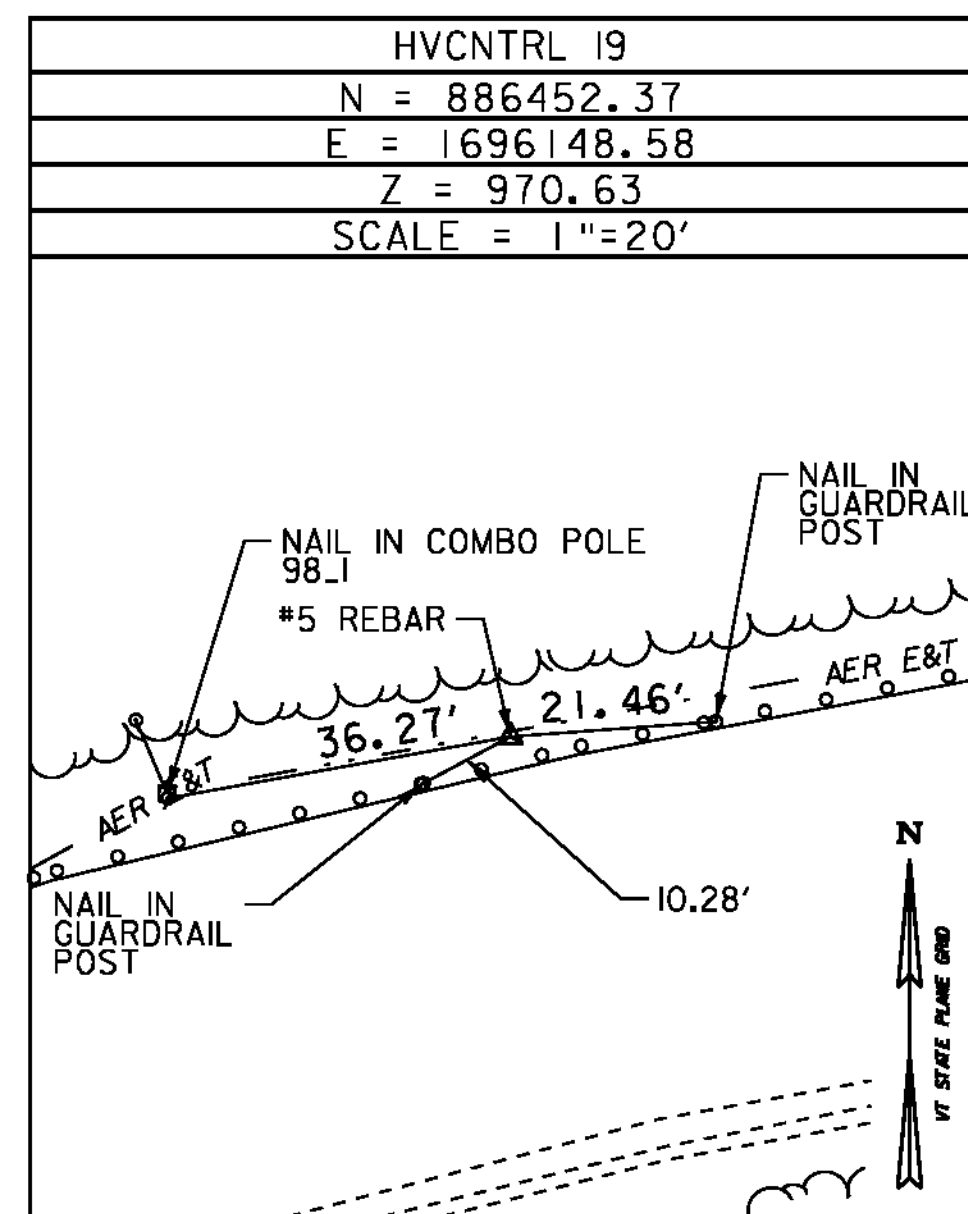
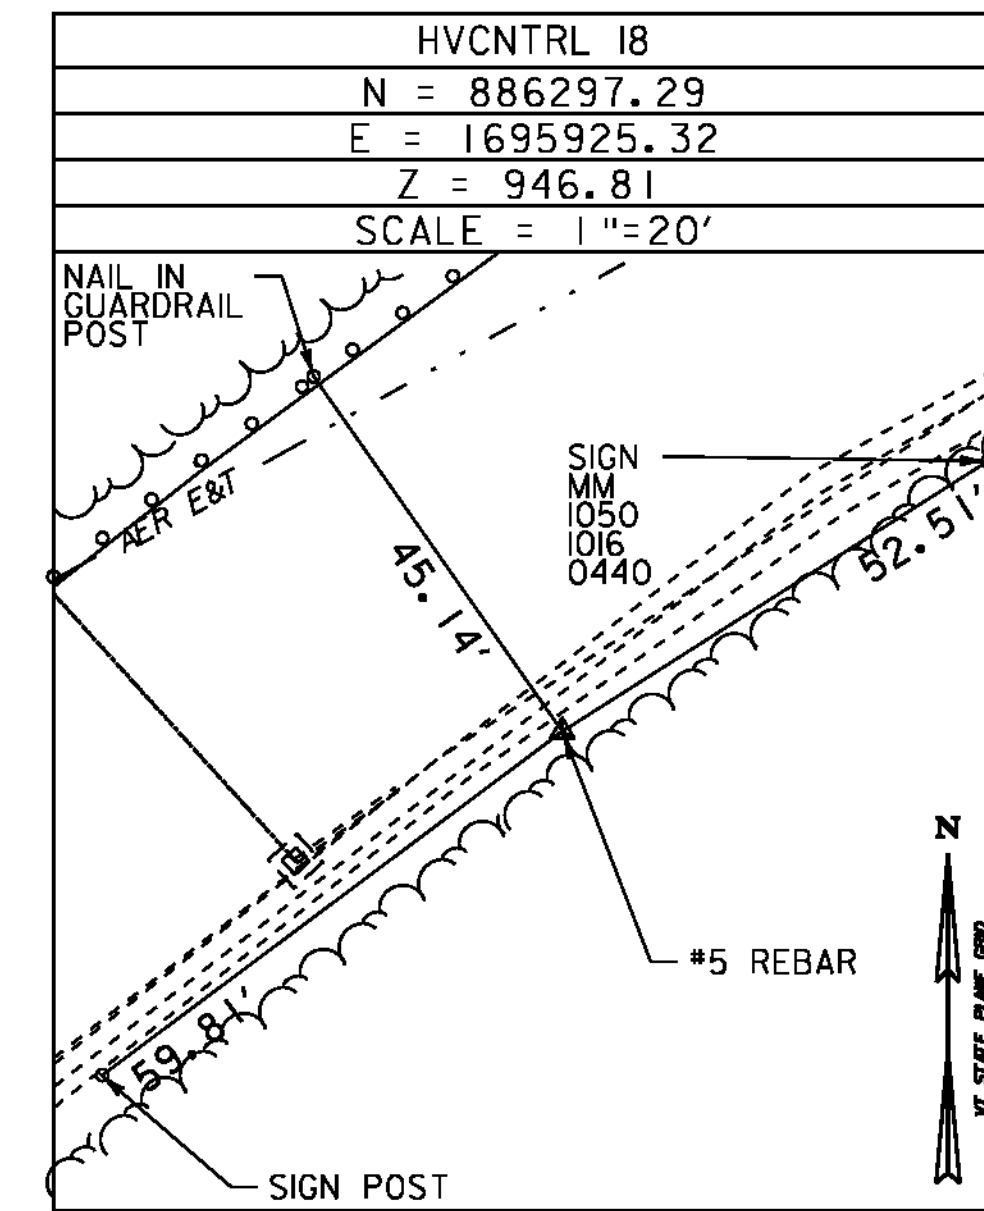
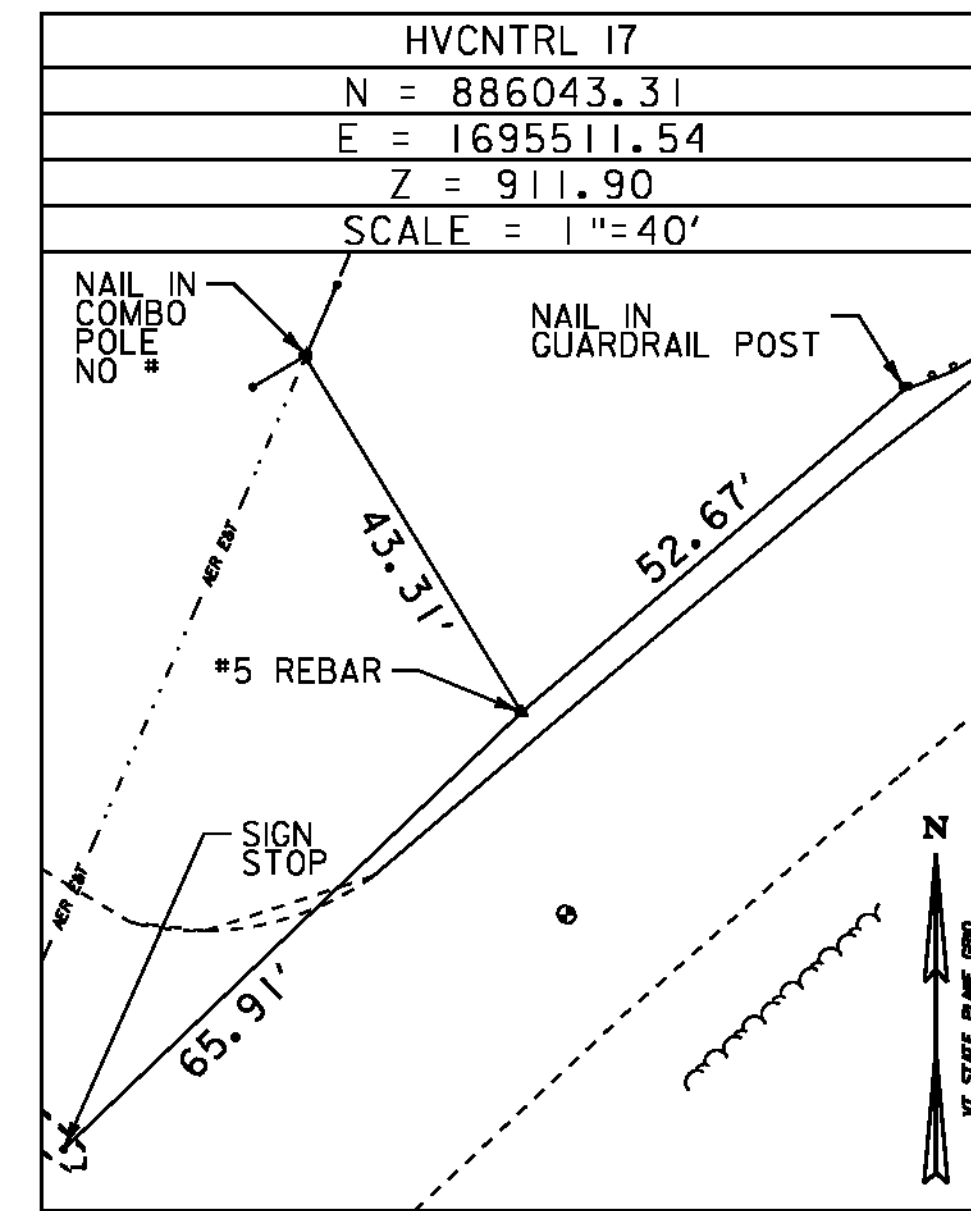
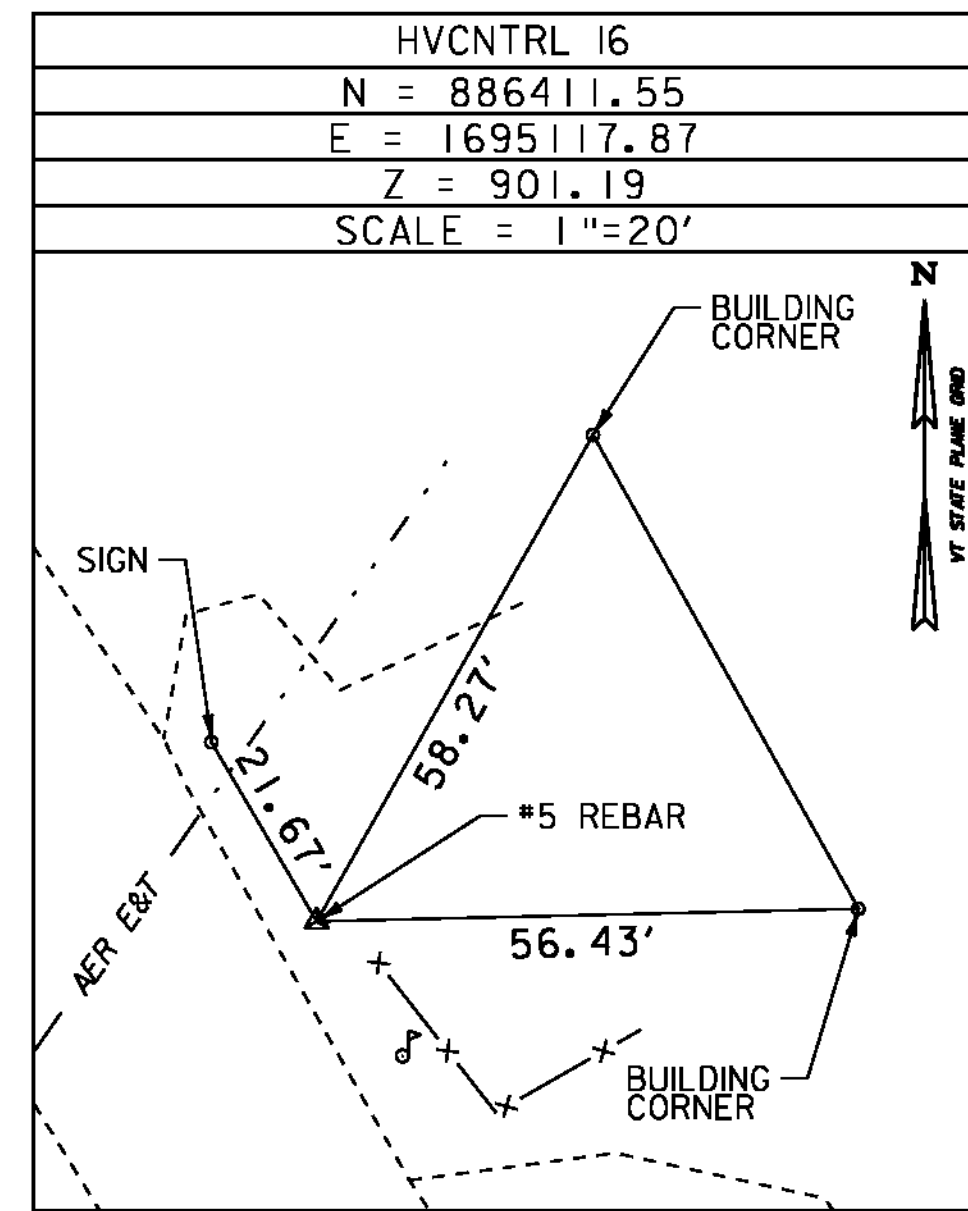
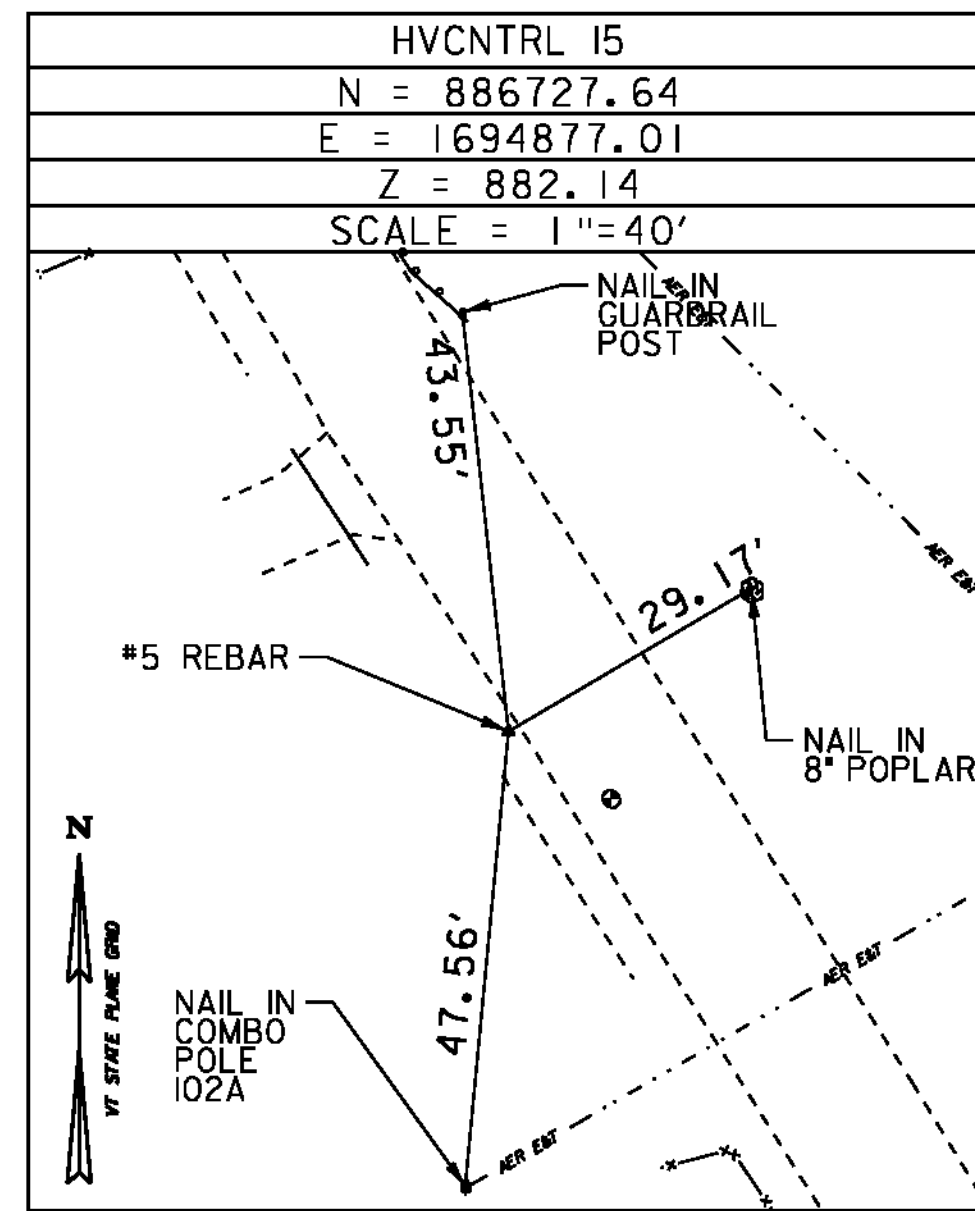


CONTROL TIES

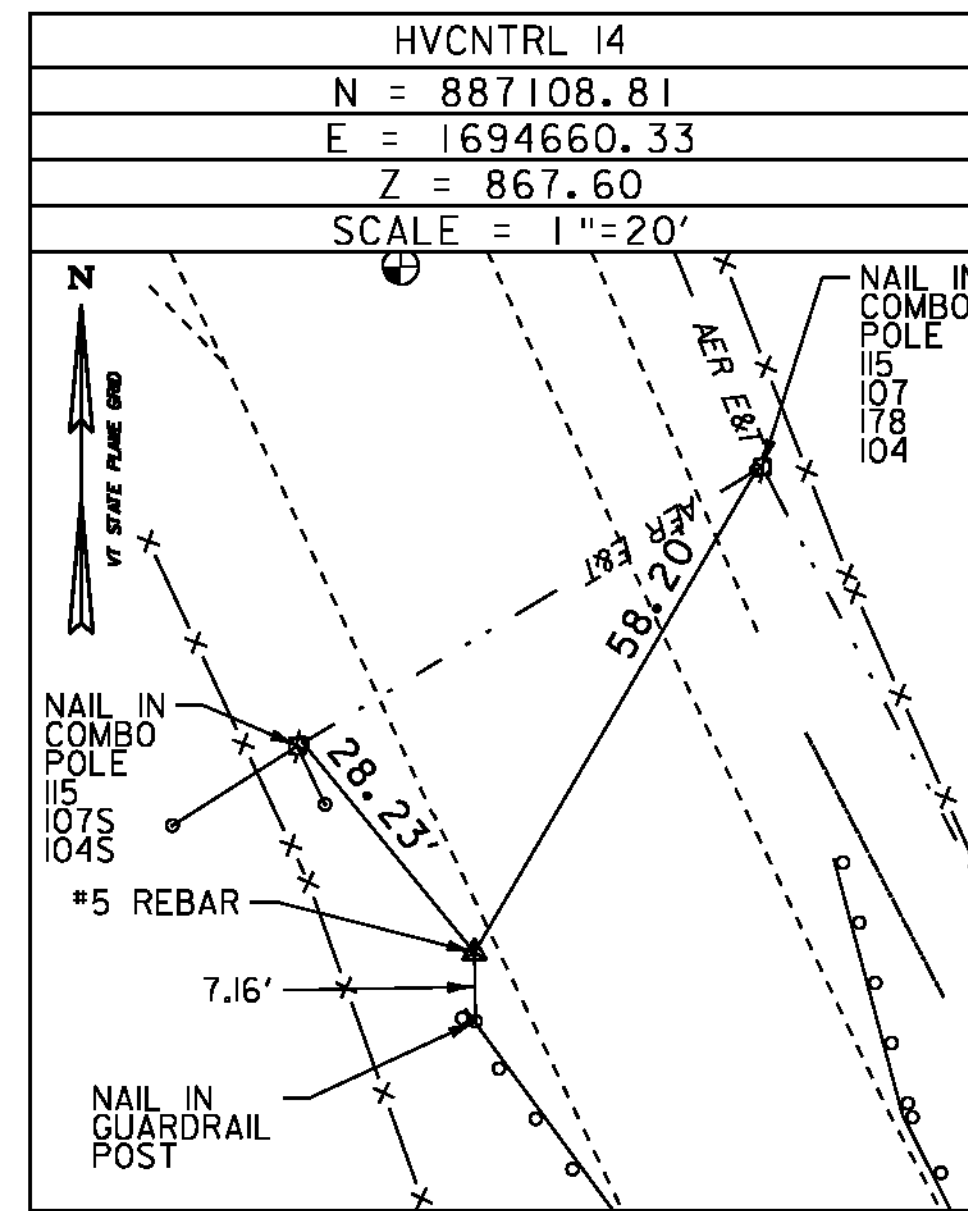

DATUM
 VERTICAL NAVD 88
 HORIZONTAL NAD 83
 ADJUSTMENT

TIE SHEET 2

PROJECT NAME:	NEWPORT-COVENTRY-NEWPORT
PROJECT NUMBER:	STP 2802(I)
FILE NAME:	08b158.dgn
PROJECT LEADER:	CDL
DESIGNED BY:	BMB
PLOT FILE:	08b158-19.1
PLOT DATE:	8/3/2011
DRAWN BY:	BMB
CHECKED BY:	EPD
SHEET	19 OF 134