




VT 244 MAINLINE PROFILE

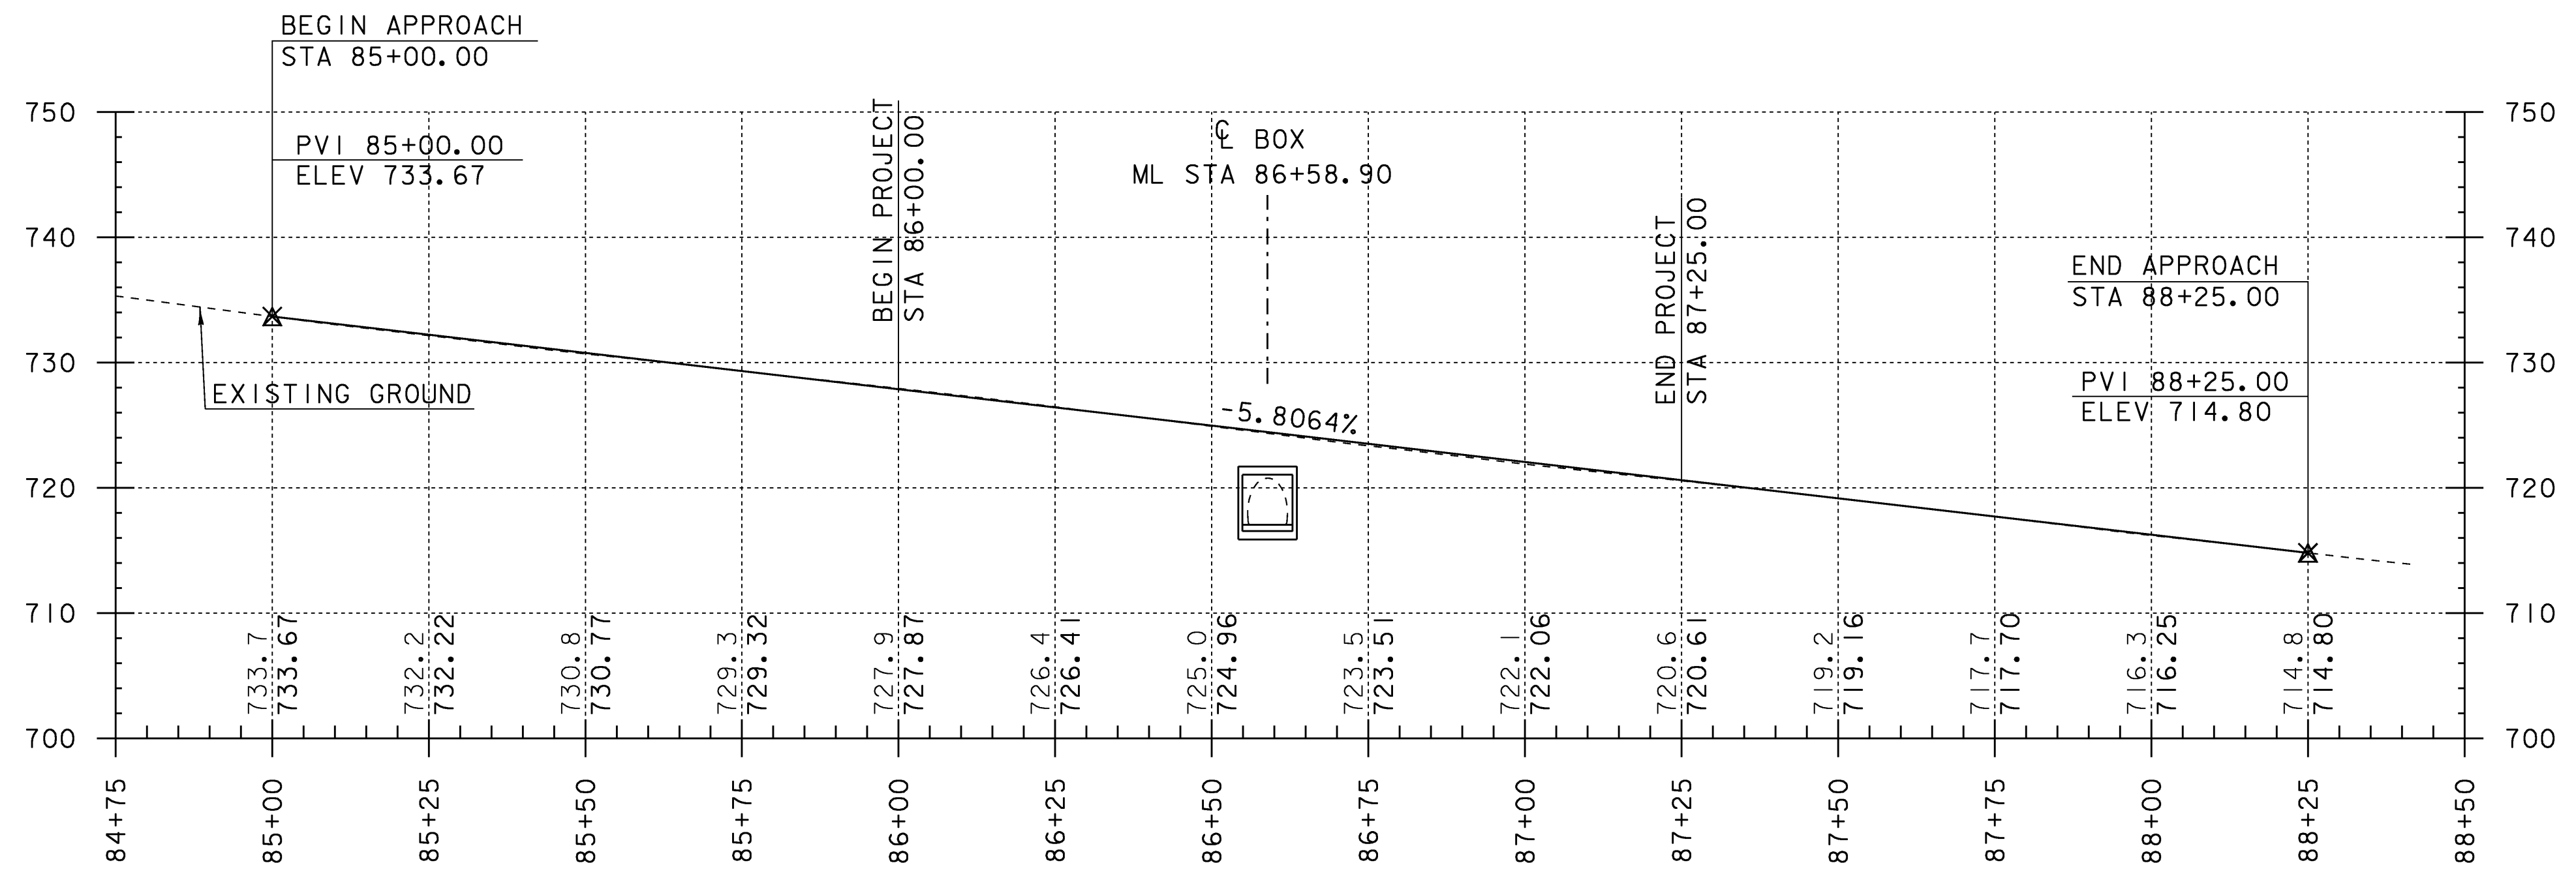

NOTES:

GRADES SHOWN TO THE NEAREST TENTH ARE EXISTING GROUND ALONG \mathcal{C} .

GRADES SHOWN TO THE NEAREST HUNDREDTH ARE PROPOSED GROUND ALONG \mathcal{C} .

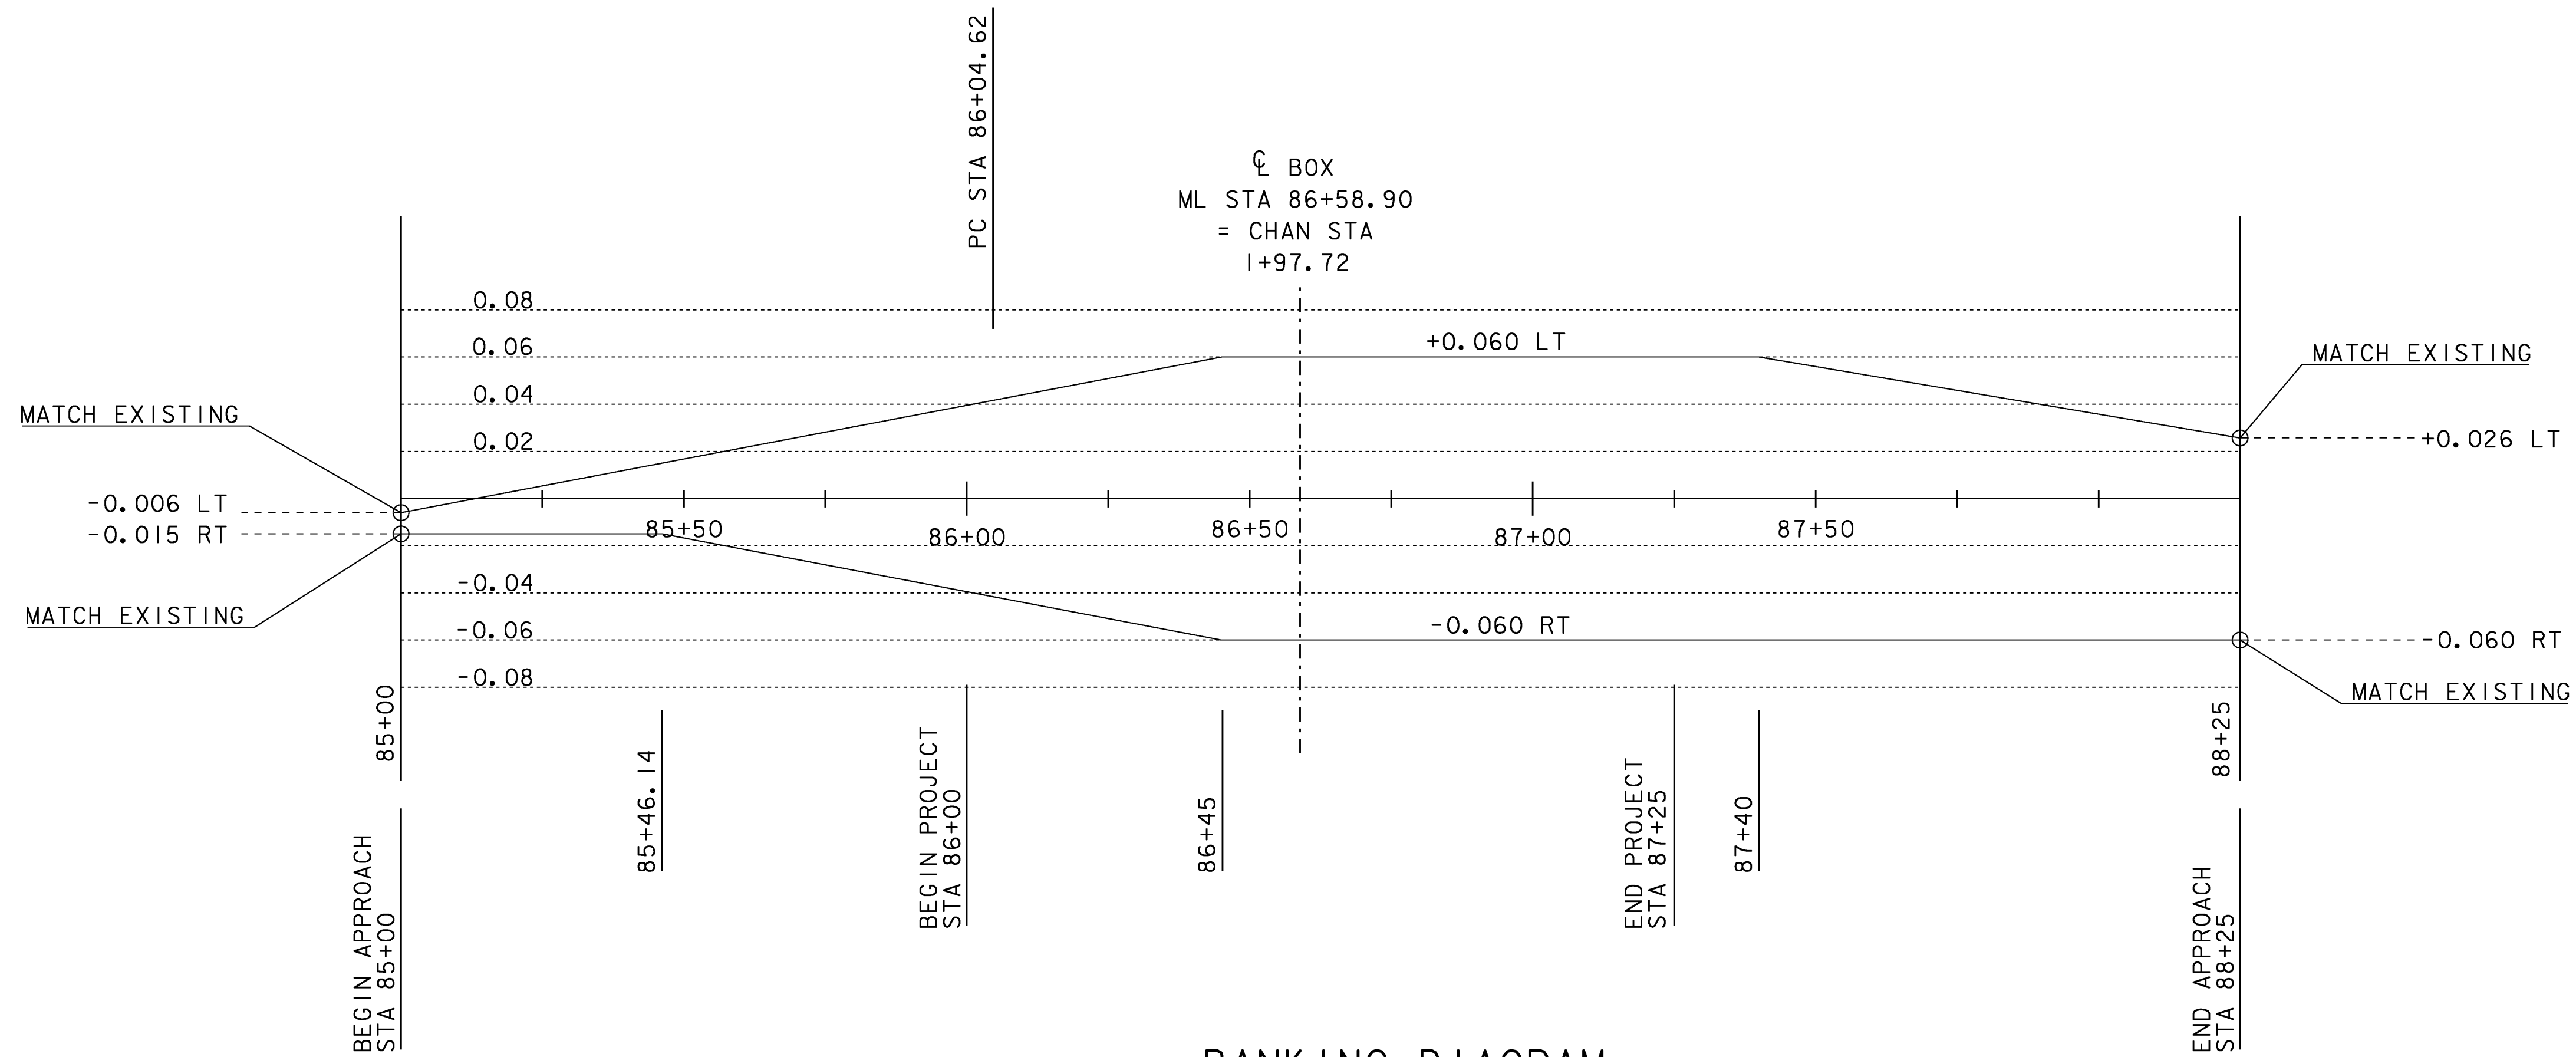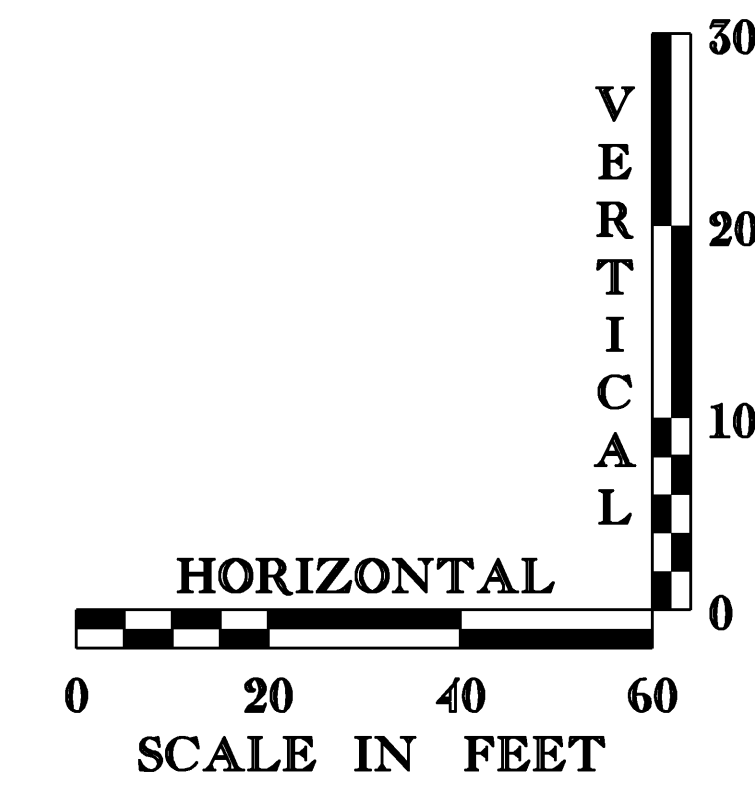

BANKING DIAGRAM

HORIZONTAL SCALE: 1" = 20'-0"
VERTICAL SCALE: 1" = .048'/'

| | |
|-------------------------------|------------------------|
| PROJECT NAME: FAIRLEE | |
| PROJECT NUMBER: STP CULV (13) | |
| FILE NAME: s08c060pro.dgn | PLOT DATE: 11-MAR-2009 |
| PROJECT LEADER: C.P.WILLIAMS | DRAWN BY: L.J.STONE |
| DESIGNED BY: L.J.STONE | CHECKED BY: E.L.RUSTAY |
| VT 244 PROFILE | SHEET 9 OF 26 |