

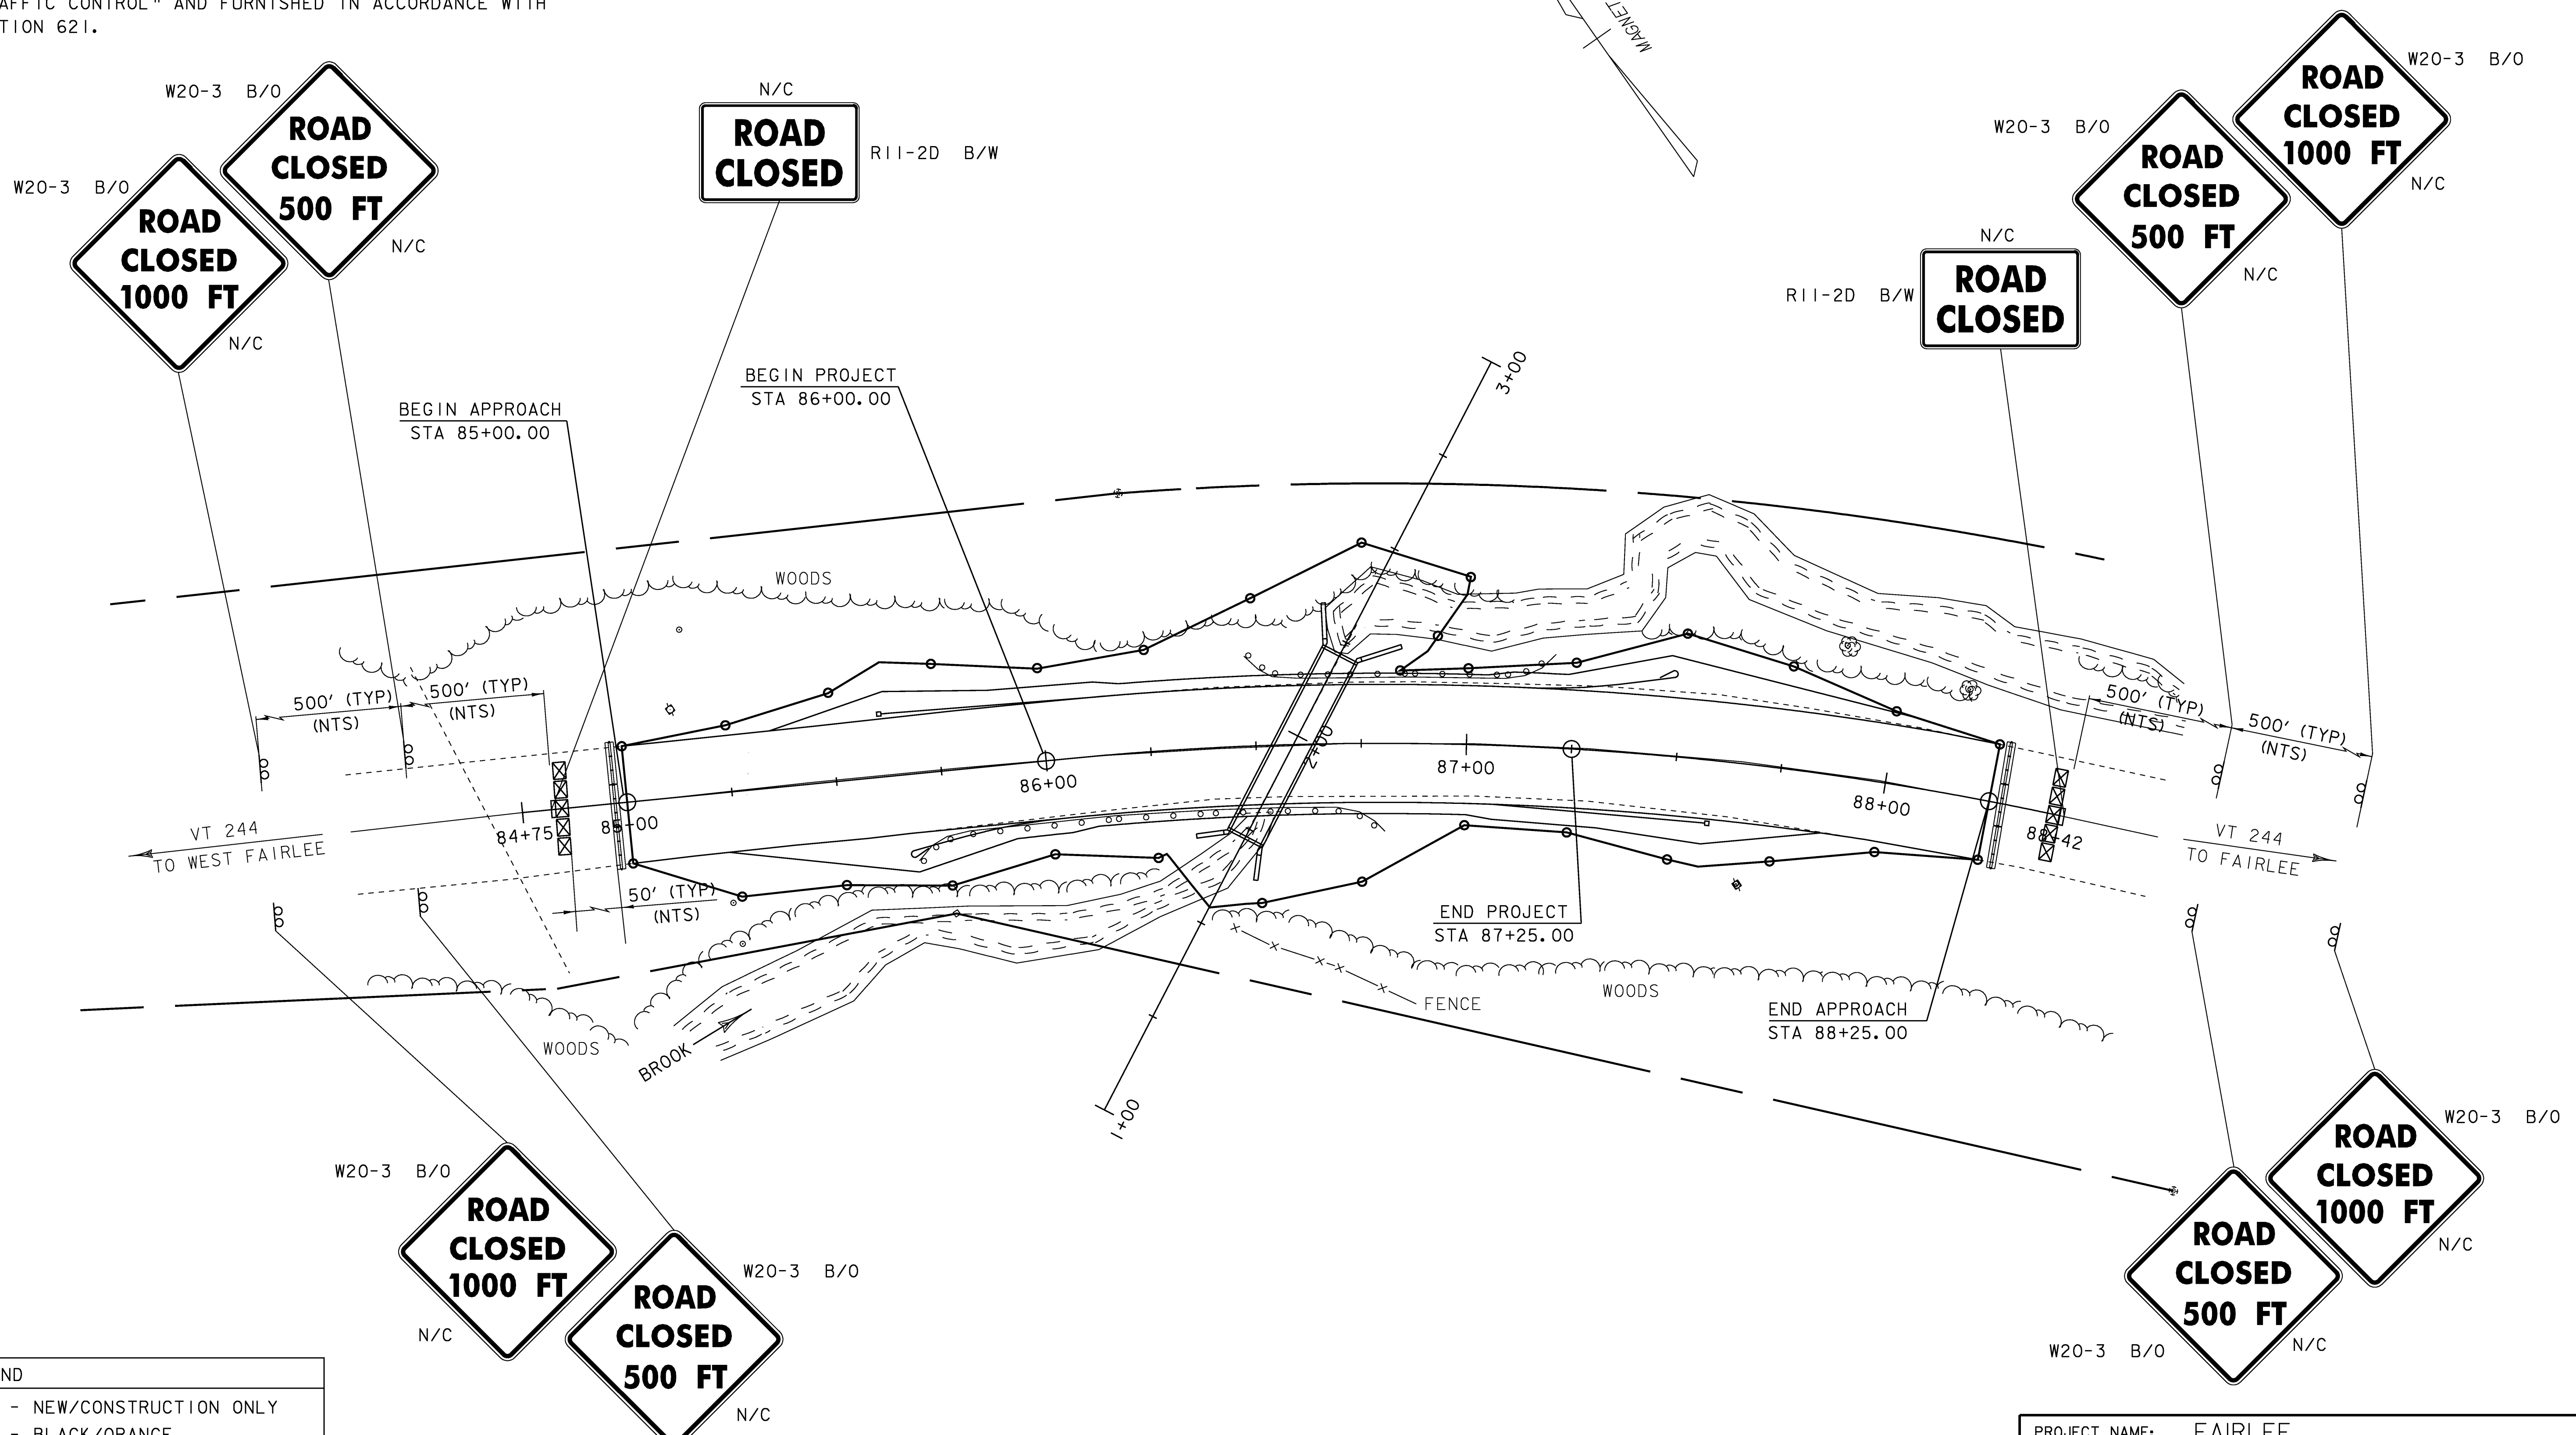


**NOTE:**  
 THE CONTRACTOR SHALL BE RESPONSIBLE FOR SIGNS AND BARRICADES SHOWN ON THIS SHEET. THEY SHALL BE PAID FOR UNDER ITEM 641.10 "TRAFFIC CONTROL".

TEMPORARY TRAFFIC BARRIER AT EACH END OF THE PROJECT SHALL BE CONSIDERED INCIDENTAL TO PAY ITEM 641.10, "TRAFFIC CONTROL" AND FURNISHED IN ACCORDANCE WITH SECTION 621.

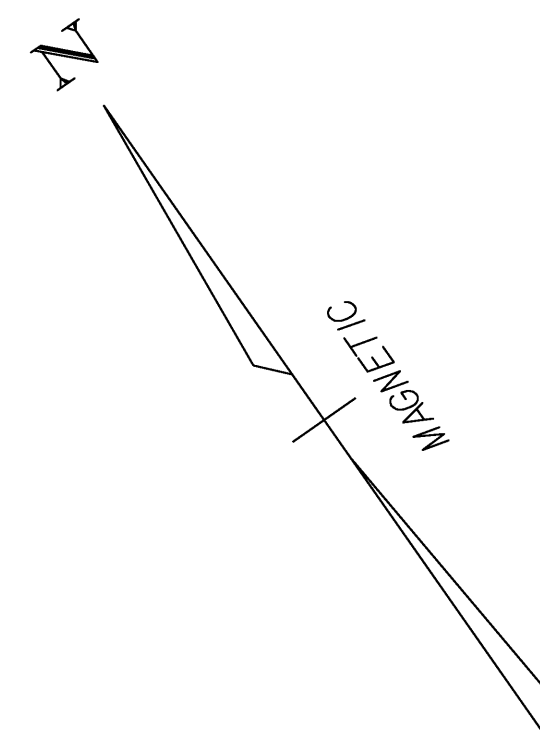

LEGEND	
N/C	- NEW/CONSTRUCTION ONLY
B/O	- BLACK/ORANGE
B/W	- BLACK/WHITE
	- TYPE III BARRICADE
	- TYPE III BARRICADE (MOD.)
	- TEMPORARY TRAFFIC BARRIER

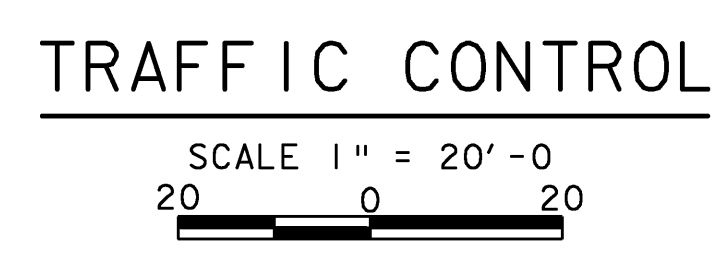

PROJECT NAME:	FAIRLEE	PLOT DATE:	11-MAR-2009
PROJECT NUMBER:	STP CULV (13)	DRAWN BY:	L.J.STONE
FILE NAME:	s08c060bdr.dgn	CHECKED BY:	E.L.RUSTAY
PROJECT LEADER:	C.P.WILLIAMS	TRAFFIC CONTROL	SHEET 12 OF 26
DESIGNED BY:	L.J.STONE		