


# VT114 Norton-Averill-Canaan IM SURF(13) (2009)

Profiled 11/5/08

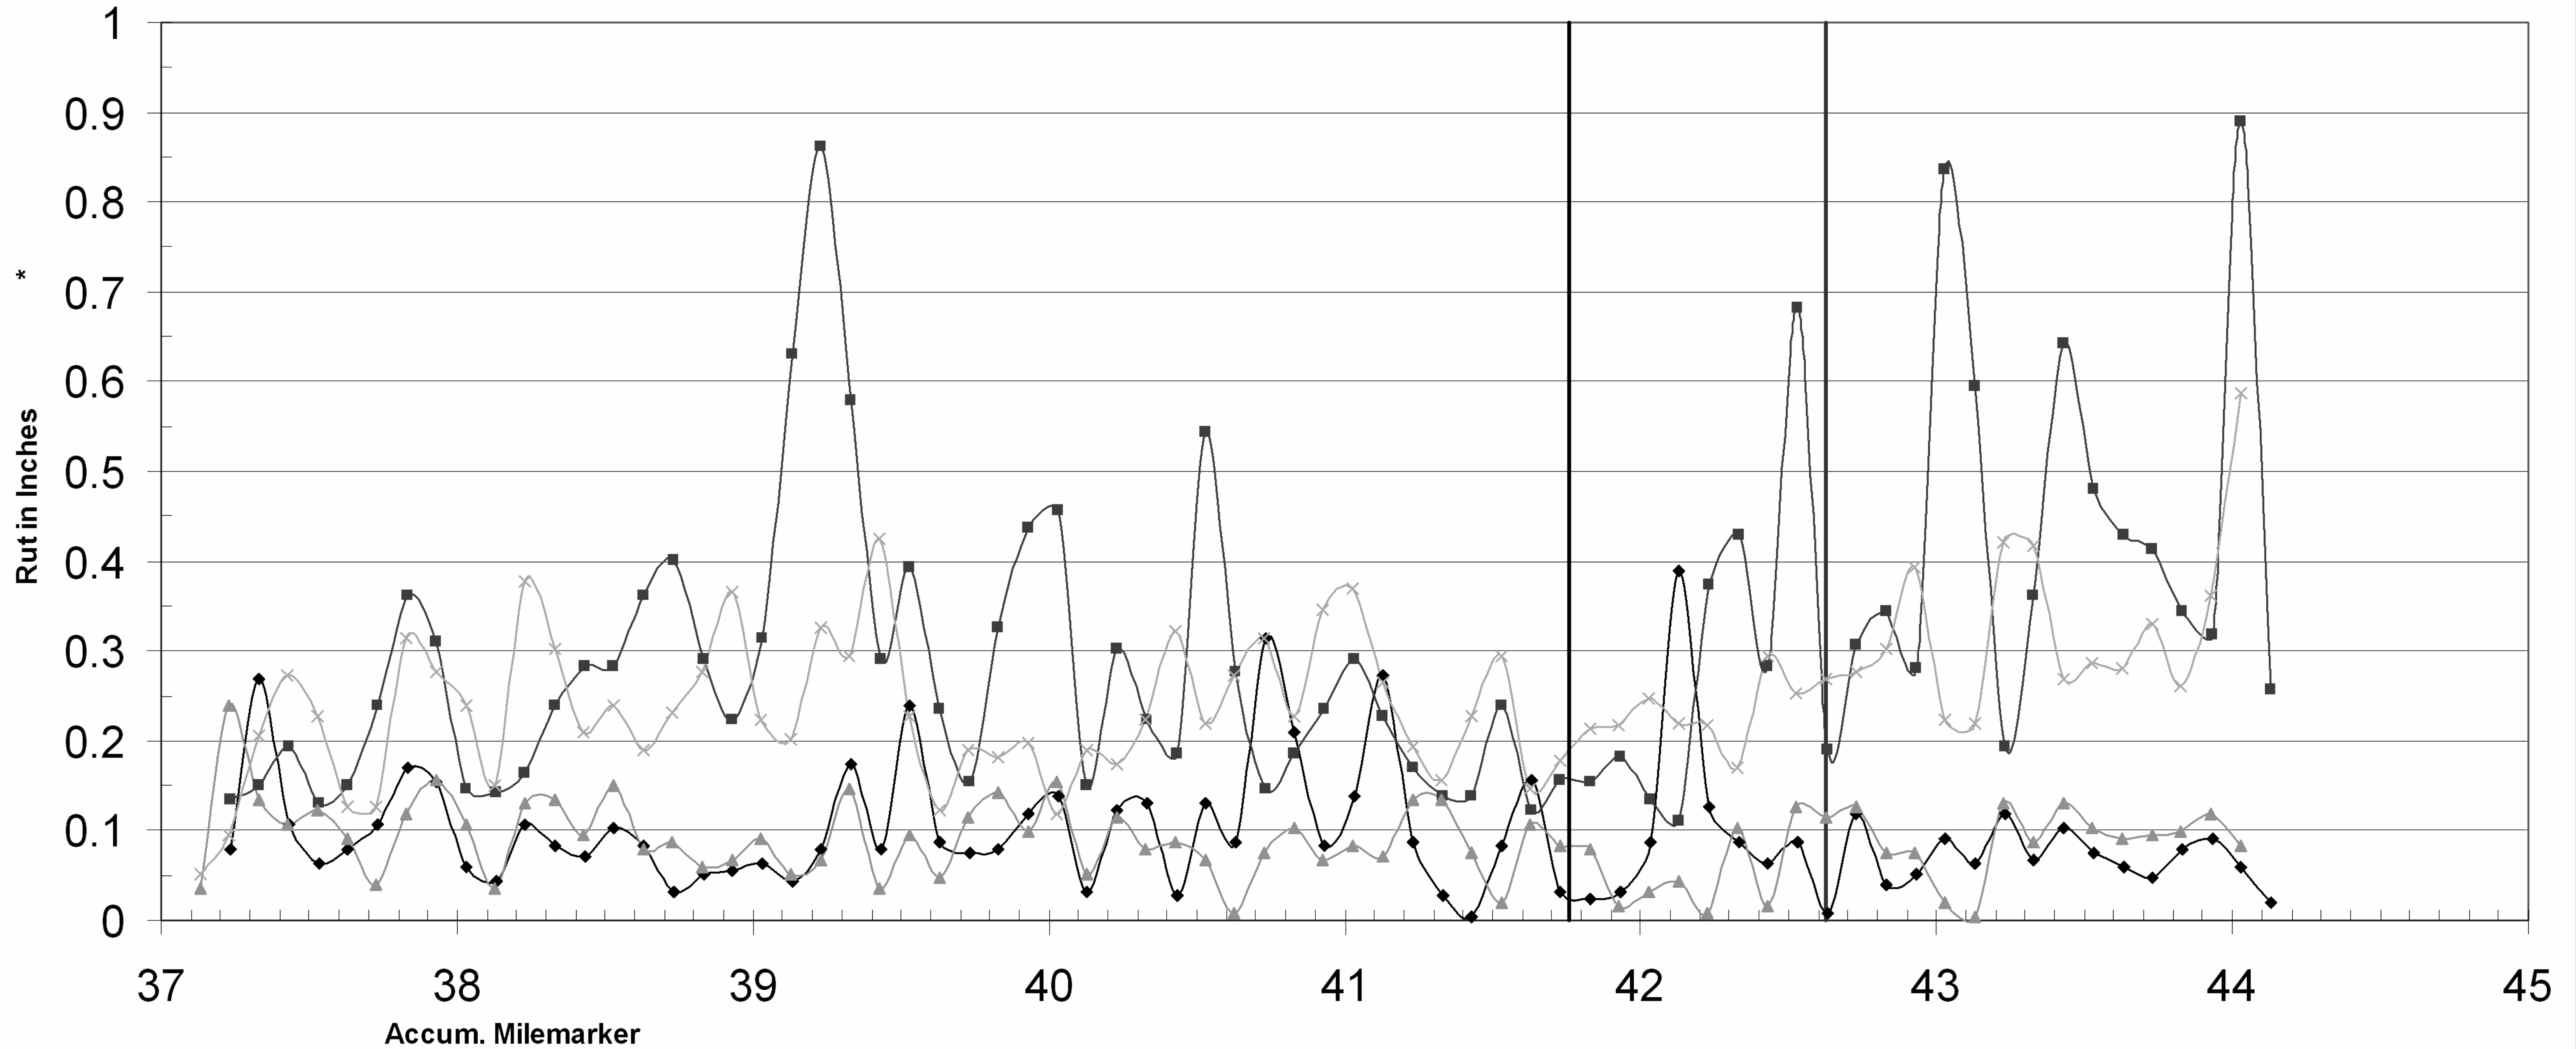

NB LWP Rut  
  NB RWP Rut  
  SB LWP Rut  
  SB RWP Rut

**LWP = LEFT WHEEL PATH**  
**RWP = RIGHT WHEEL PATH**

## FOR INFORMATIONAL PURPOSES ONLY

<b>RUTTING DATA INFORMATION SHEET</b>	PROJECT NAME: NORTON - CANAAN	PLOT DATE: 07-APR-2010
	PROJECT NUMBER: STP SURF(13)	DRAWN BY: LOCKE
	FILE NAME: p08cl56.dgn	CHECKED BY: PAVT MGMT
	DESIGNED BY: LOCKE	SHEET II OF II
	p08cl56rut.i	