




PROPOSED IMPROVEMENT
TOWN OF MIDDLEBURY
COUNTY OF ADDISON
VERMONT ROUTE 125

LENGTH OF ROADWAY = 15,982.56 FT = (3.027 MILES)
LENGTH OF PROJECT = 15,982.56 FT = (3.027 MILES)

A map of Vermont showing its county boundaries and names. The counties are: Franklin, Orleans, Essex, Windham, Rutland, Windsor, Bennington, Addison, Chittenden, Lamoille, Washington, Caledonia, and Grand Isle. An oval in Addison County is labeled "PROJECT LOCATION STP 2627(I)". Surrounding states are New York, New Hampshire, and Massachusetts. Neighboring countries are Canada and the Atlantic Ocean. A north arrow and "VT STATE PLANE GRID" are in the top left.

TRAFFIC DATA

SECTION	ADT		DHV		ESALS	ESALS
	2009	2019	2009	2019	2009-2019	2009-2029
BEGIN PROJECT TO VT. ROUTE 116	3400	3700	380	420	398,000	933,000
VT. ROUTE 116 TO OSSIE STREET	4100	5300	540	600	822,000	2,142,000
OSSIE STREET TO LOWER PLAINS ROAD	4800	5300	540	600	987,000	2,574,000
LOWER PLAINS ROAD TO END PROJECT	1900	2100	210	240	316,000	736,000

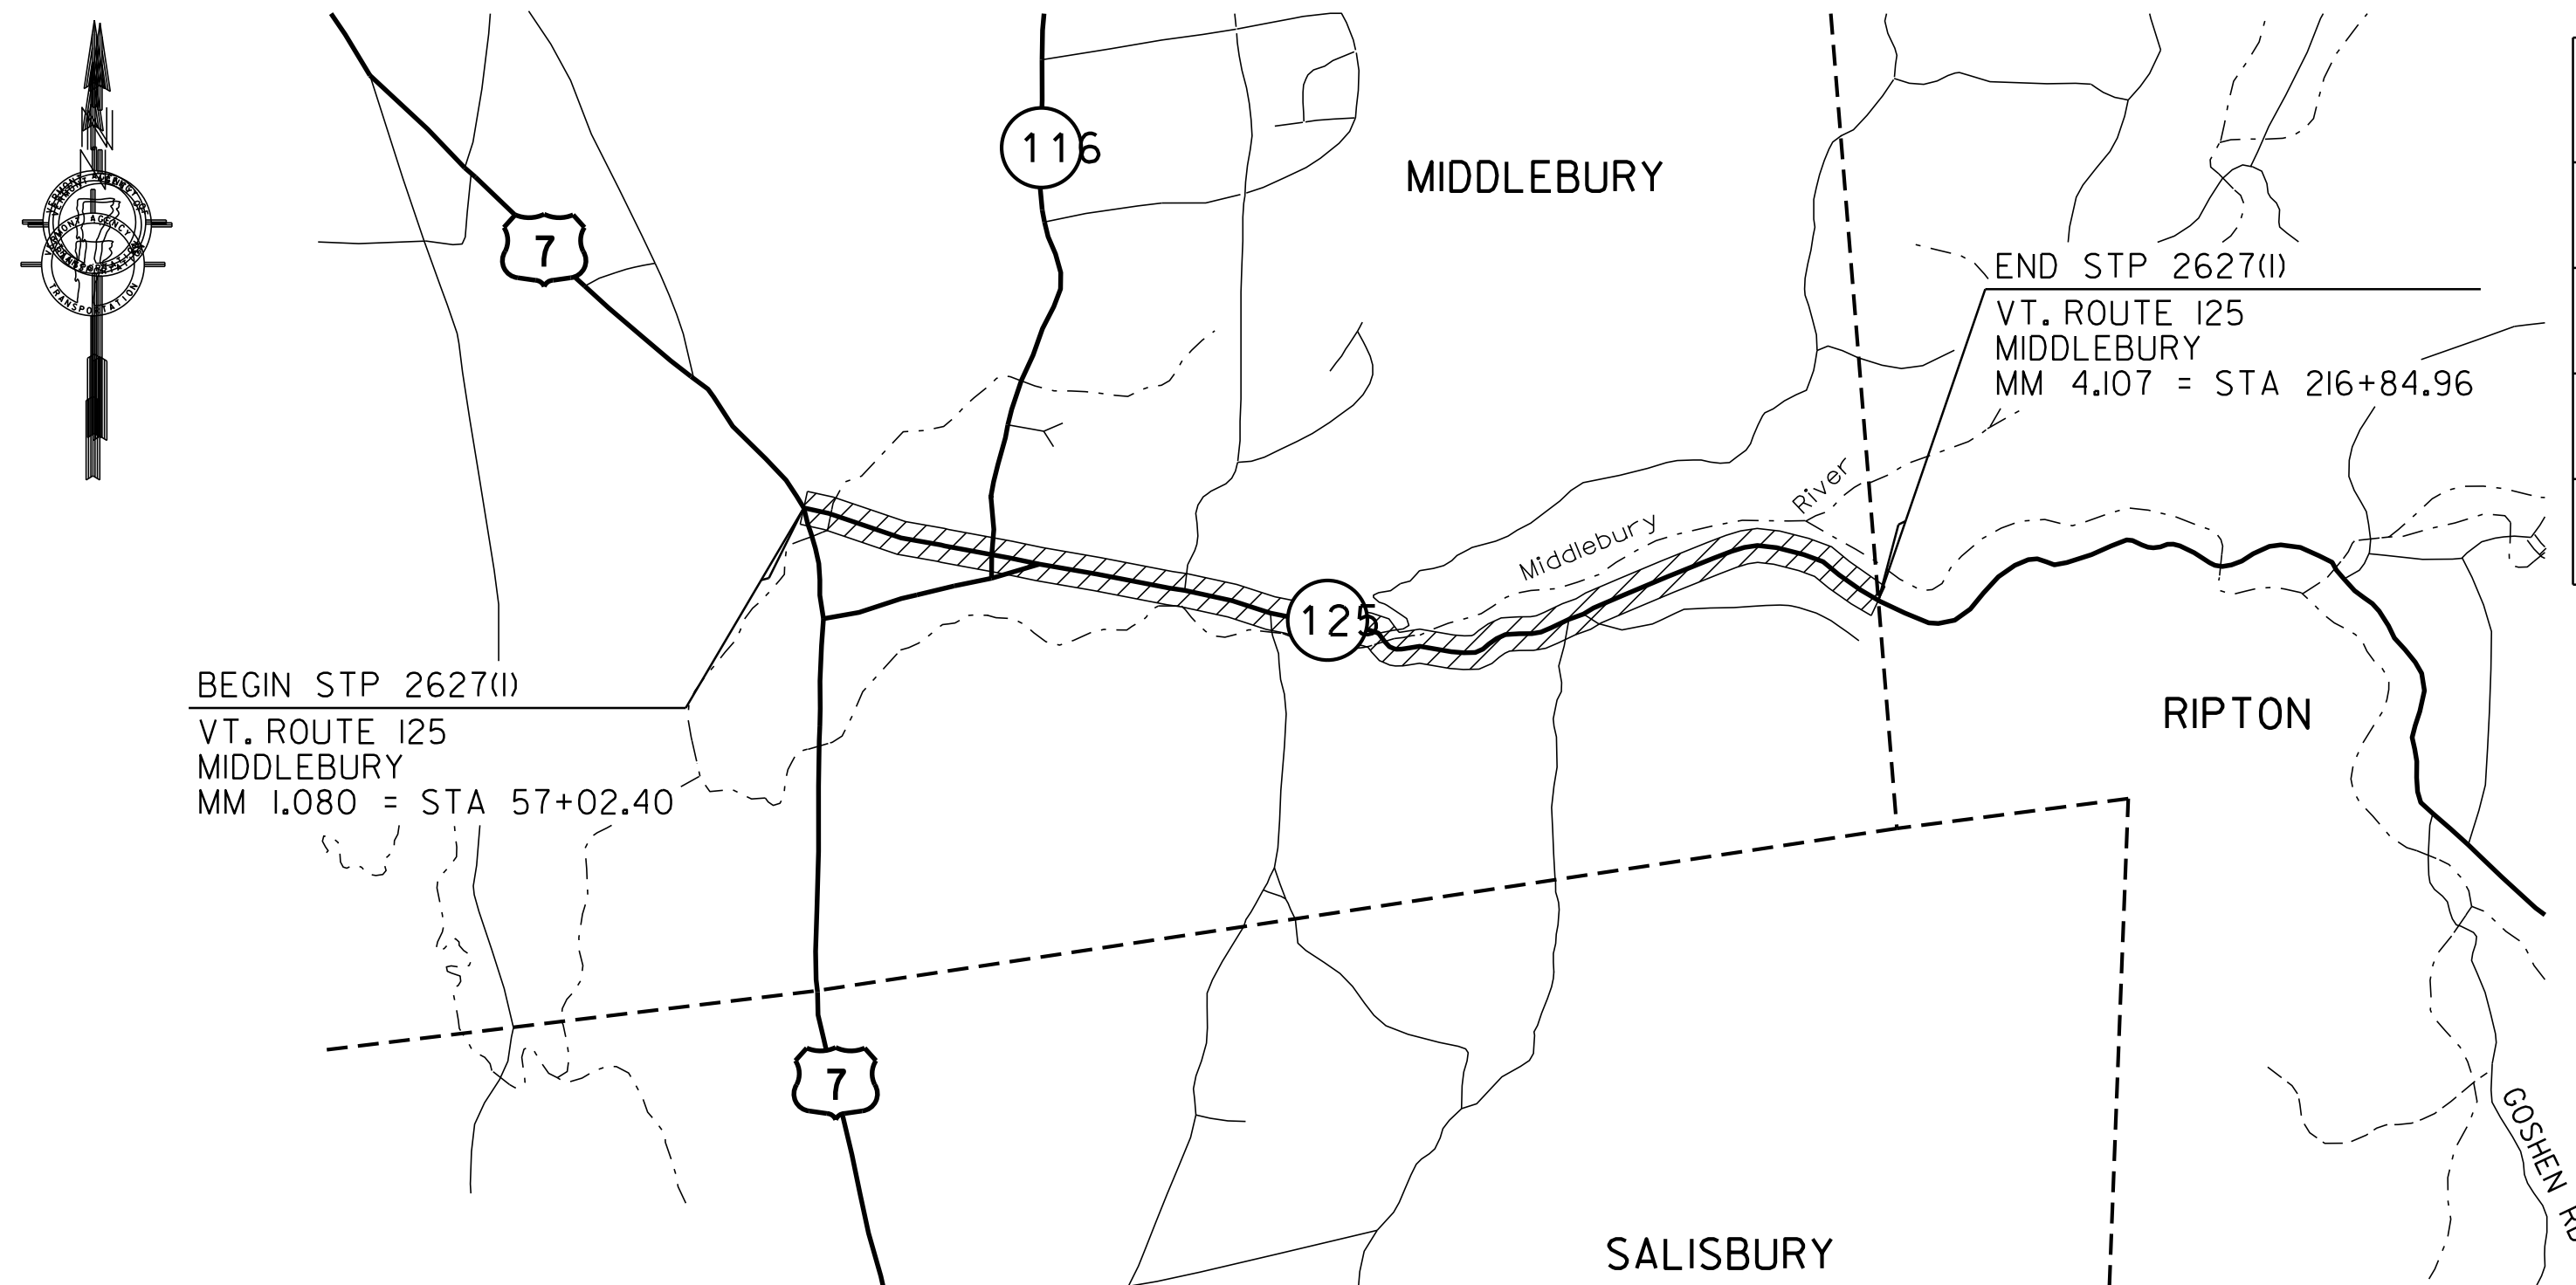

THESE PLANS ARE SUBJECT TO SUCH ENGINEERING CHANGES AS MAY BE REQUIRED BY THE FEDERAL HIGHWAY ADMINISTRATION OR THE DIRECTOR OF PROGRAM DEVELOPMENT.

CONSTRUCTION IS TO BE CARRIED ON IN ACCORDANCE WITH THESE PLANS AND THE STANDARD SPECIFICATIONS FOR CONSTRUCTION DATED 2006, AS APPROVED BY THE FEDERAL HIGHWAY ADMINISTRATION ON JUNE 15, 2006 FOR USE ON THIS PROJECT, INCLUDING ALL SUBSEQUENT REVISIONS AND SUCH REVISED SPECIFICATIONS AND SPECIAL PROVISIONS AS ARE INCORPORATED IN THESE PLANS.

PROJECT MANAGER : KEVIN MARSHIA

PROJECT NAME : MIDDLEBURY
PROJECT NUMBER : STP 2627 (I)