


646.402 DURABLE 4 INCH WHITE LINE, THERMOPLASTIC  
 (ALL LINES WILL INCLUDE EDGE LINE BREAKS AND RADIUS FOR TOWN HIGHWAYS)  
 RIPTON:  
 STA 245+00.00 - STA 258+00.00 EDGE LINE LT & RT  
 646.412 DURABLE 4 INCH YELLOW LINE, THERMOPLASTIC  
 (ALL LINES WILL INCLUDE C/L BREAKS FOR TOWN HIGHWAYS) S=SOLID, D=DASHED  
 RIPTON: LT C RT  
 STA 245+00.00 - STA 258+00.00 S - S  
 STA 256+39.68 DOUBLE SOLID RT, TH-2I

646.602 TEMPORARY 4 INCH WHITE LINE, PAINT  
 (ALL LINES WILL INCLUDE EDGE LINE BREAKS AND RADIUS FOR TOWN HIGHWAYS)  
 RIPTON:  
 STA 245+00.00 - STA 258+00.00 EDGE LINE LT & RT  
 646.612 TEMPORARY 4 INCH YELLOW LINE, PAINT  
 (ALL LINES WILL INCLUDE C/L BREAKS FOR TOWN HIGHWAYS) S=SOLID, D=DASHED  
 RIPTON: LT C RT  
 STA 245+00.00 - STA 258+00.00 S - S  
 STA 256+39.68 DOUBLE SOLID RT, TH-2I

646.482 DURABLE 24 INCH STOP BAR, THERMOPLASTIC  
 RIPTON:  
 STA 256+39.68 RT, TH-2I  
 646.492 DURABLE LETTER OR SYMBOL, THERMOPLASTIC  
 RIPTON:  
 STA 256+39.68 RT, TH-2I "S,T,O,P" (4 EA)  
 646.682 TEMPORARY 24 INCH STOP BAR, PAINT  
 RIPTON:  
 STA 256+39.68 RT, TH-2I  
 646.692 TEMPORARY LETTER OR SYMBOL, PAINT  
 RIPTON:  
 STA 256+39.68 RT, TH-2I "S,T,O,P" (4 EA)

675.50 REMOVING SIGNS  
 AS SHOWN - 4  
 675.60 ERECTING SALVAGED SIGNS  
 AS SHOWN - 1

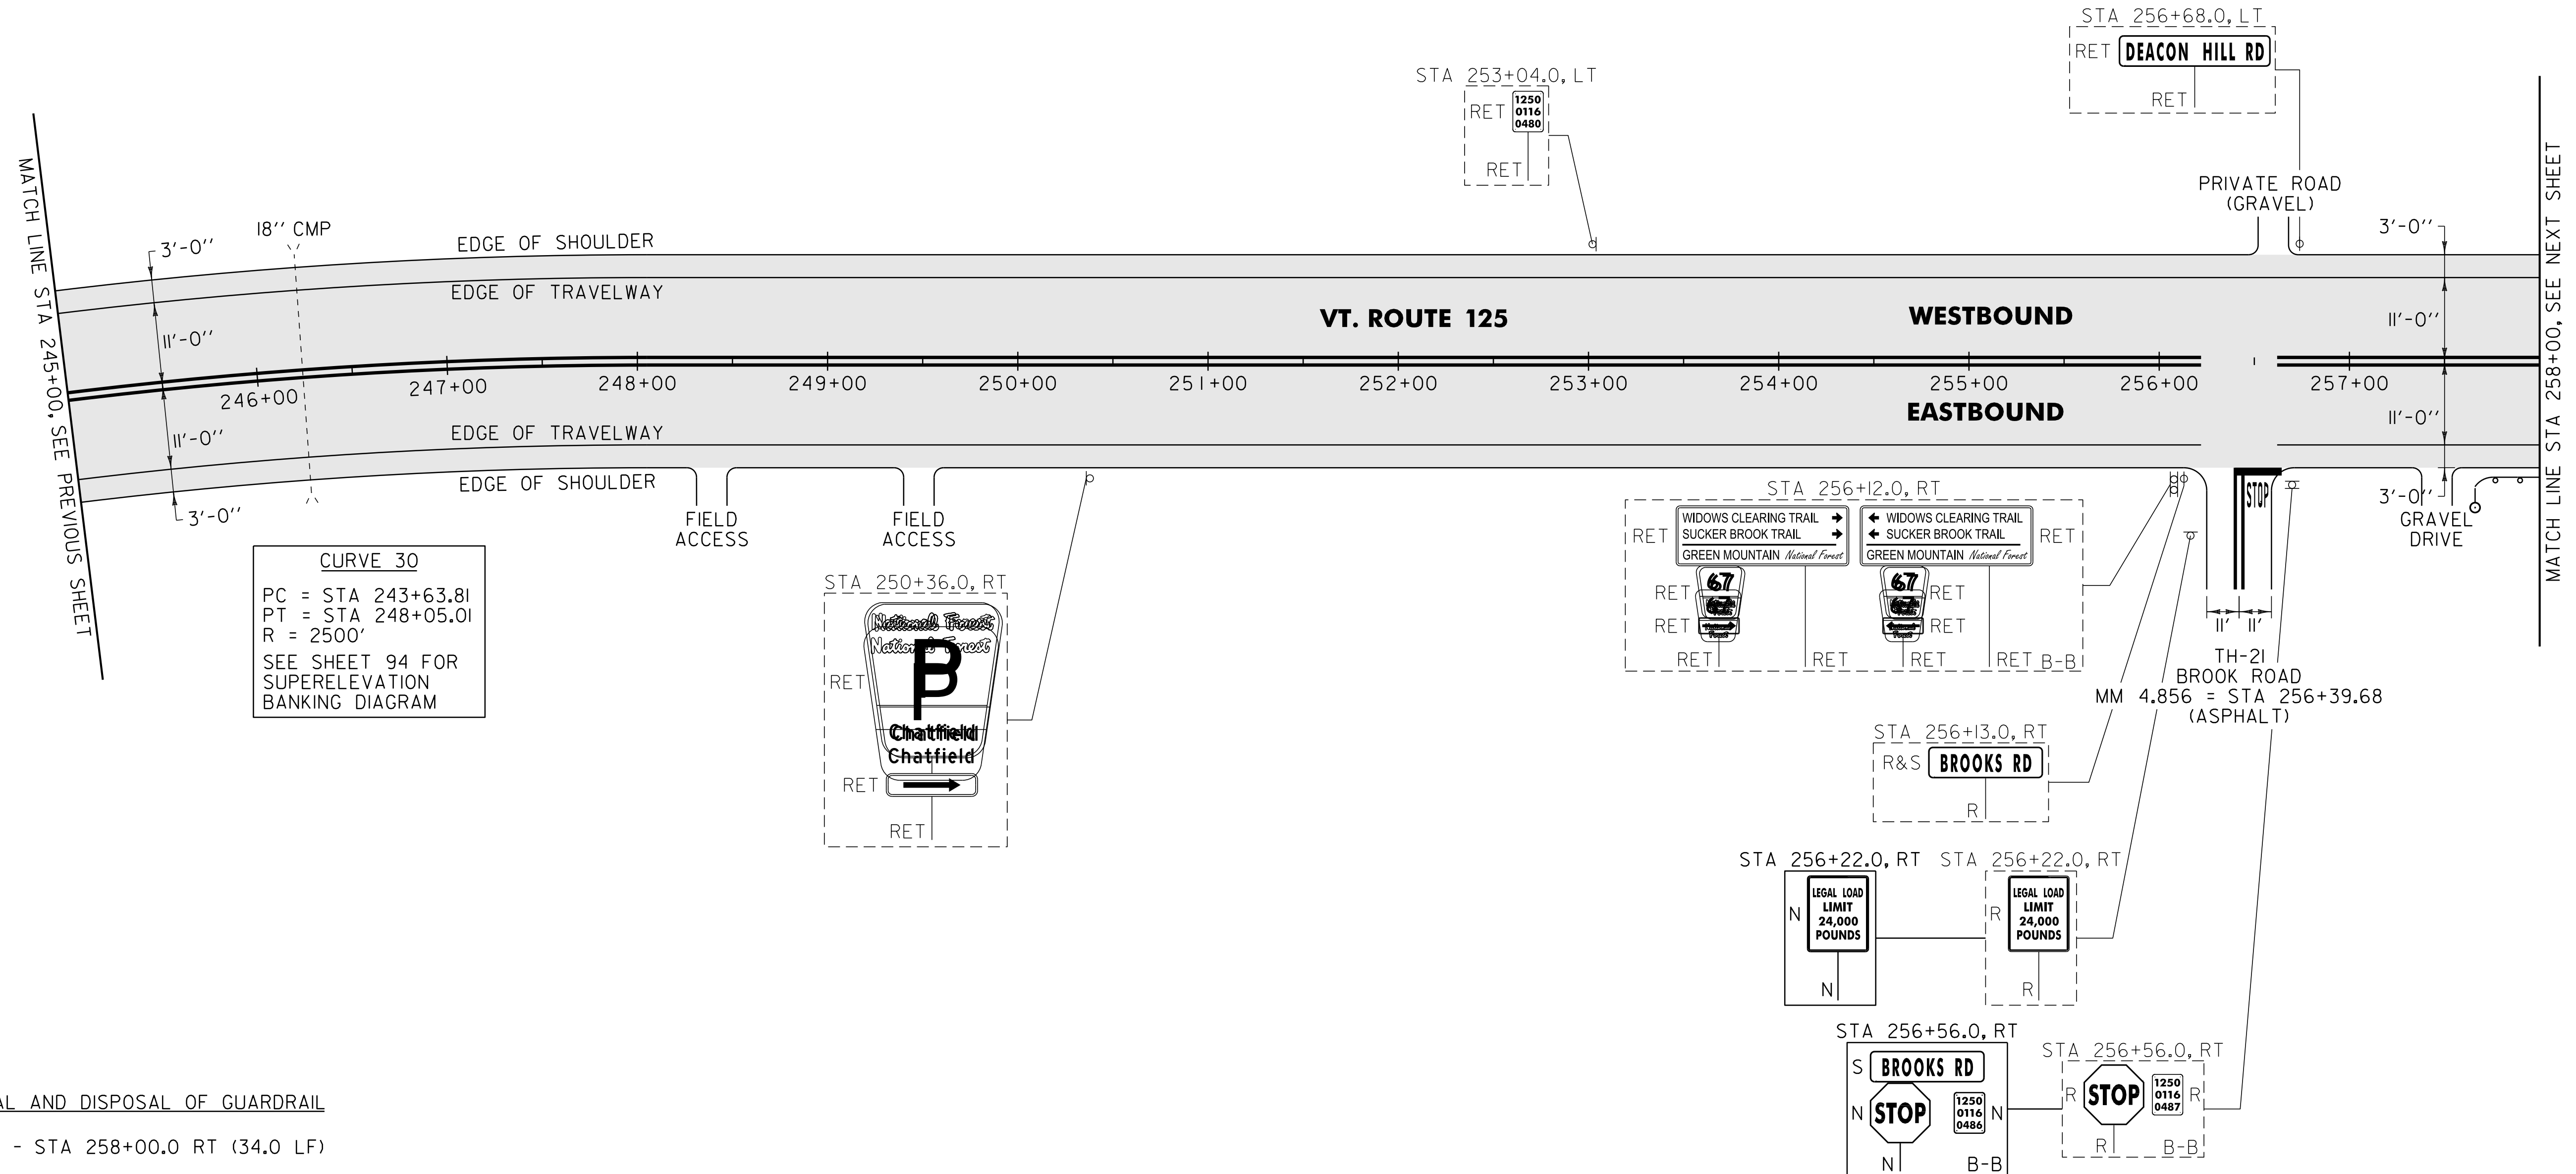

621.80 REMOVAL AND DISPOSAL OF GUARDRAIL  
 RIPTON:  
 STA 257+66.0 - STA 258+00.0 RT (34.0 LF)  
 676.10 DELINEATOR WITH STEEL POST  
 TYPE 1 WHITE  
 RIPTON:  
 STA 257+62.0 RT  
 900.620 SPECIAL PROVISION (MANUFACTURED TERMINAL SECTION, FLARED/WEATHERING)  
 RIPTON:  
 STA 257+62.0 - STA 257+99.5 RT  
 900.640 SPECIAL PROVISION (STEEL BEAM GUARDRAIL, WEATHERING)  
 RIPTON:  
 STA 257+99.5 - STA 258+00.0 RT (0.5 LF)

NOTE:  
 1. PAVING LIMIT ON ALL TOWN HIGHWAYS SHALL BE MEASURED 25 FT BACK FROM VT. ROUTE 125 EDGE OF SHOULDER UNLESS DENOTED OTHERWISE ON THE PLANS OR AS DIRECTED BY THE RESIDENT ENGINEER.

SIGN LEGEND  
 R = REMOVE  
 S = SALVAGE  
 N = NEW  
 RET = RETAIN  
 B-B = BACK TO BACK  
 EXISTING = - - - - -  
 NEW = \_\_\_\_\_

NOT TO SCALE

<b>PROJECT LAYOUT SHEET #20</b>	PROJECT NAME: RIPTON - HANCOCK
	PROJECT NUMBER: STP 2803(1)
	FILE NAME: p08cl60.dgn
	PLOT DATE: 18-SEP-2013 17:10
	PROJECT LEADER: D.E.G.
	DRAWN BY: C.A.K.
	DESIGNED BY: M.J.M.
	CHECKED BY: D.W.E.
	IPARM FILE: p08cl60i20.i
	SHEET 79 OF 114