




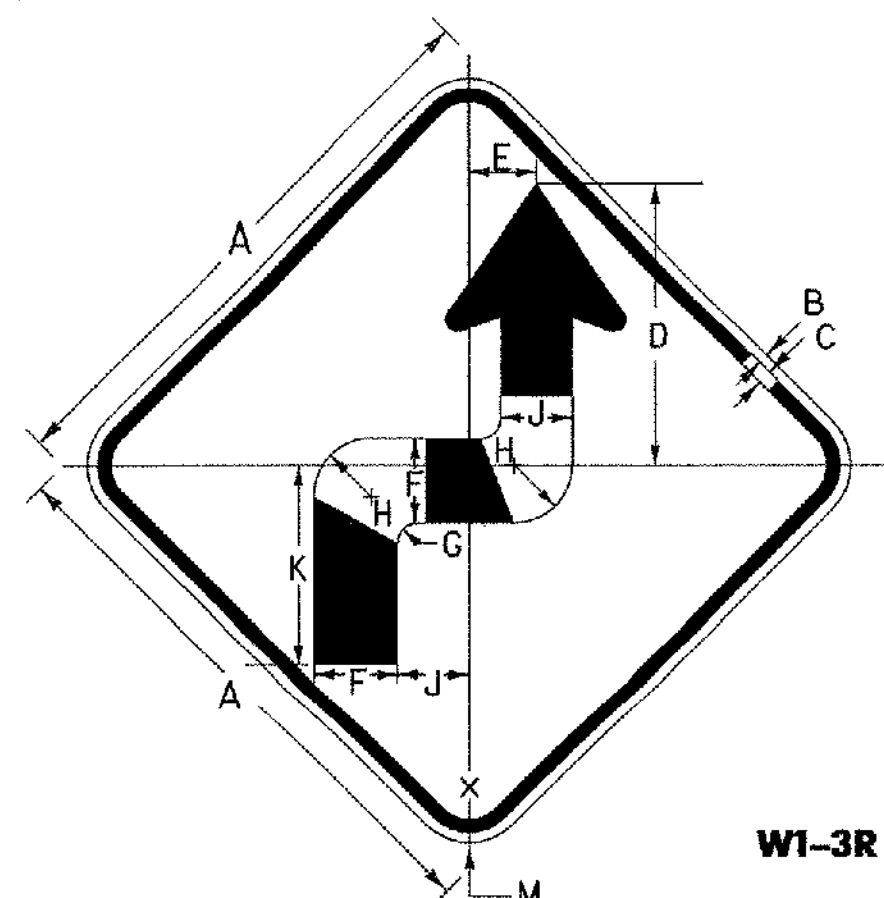

W1-3R

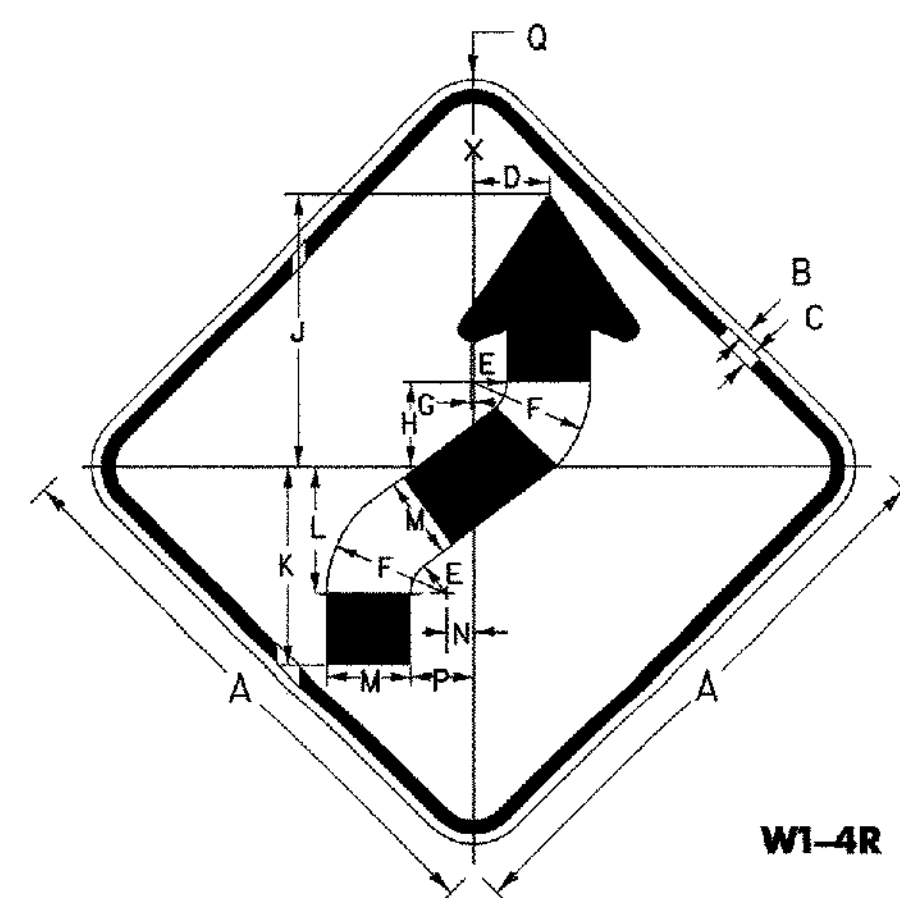


W1-4R

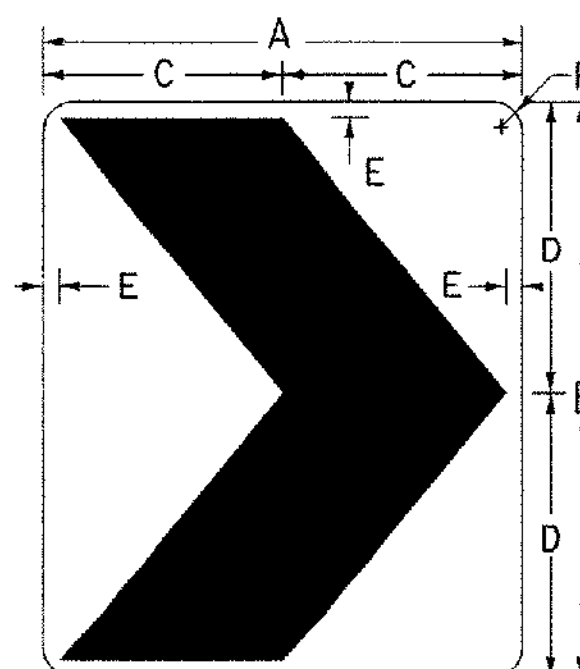

W1-8

SIGN	A	B	C	D	E	F
STD.	18	24	9	12	3/4	1 1/2
SPECIAL	24	30	12	15	1 1/8	1 1/2
EXPWY.	30	36	15	18	1	1 1/8
FRWY.	36	48	18	24	1 1/8	2 1/4

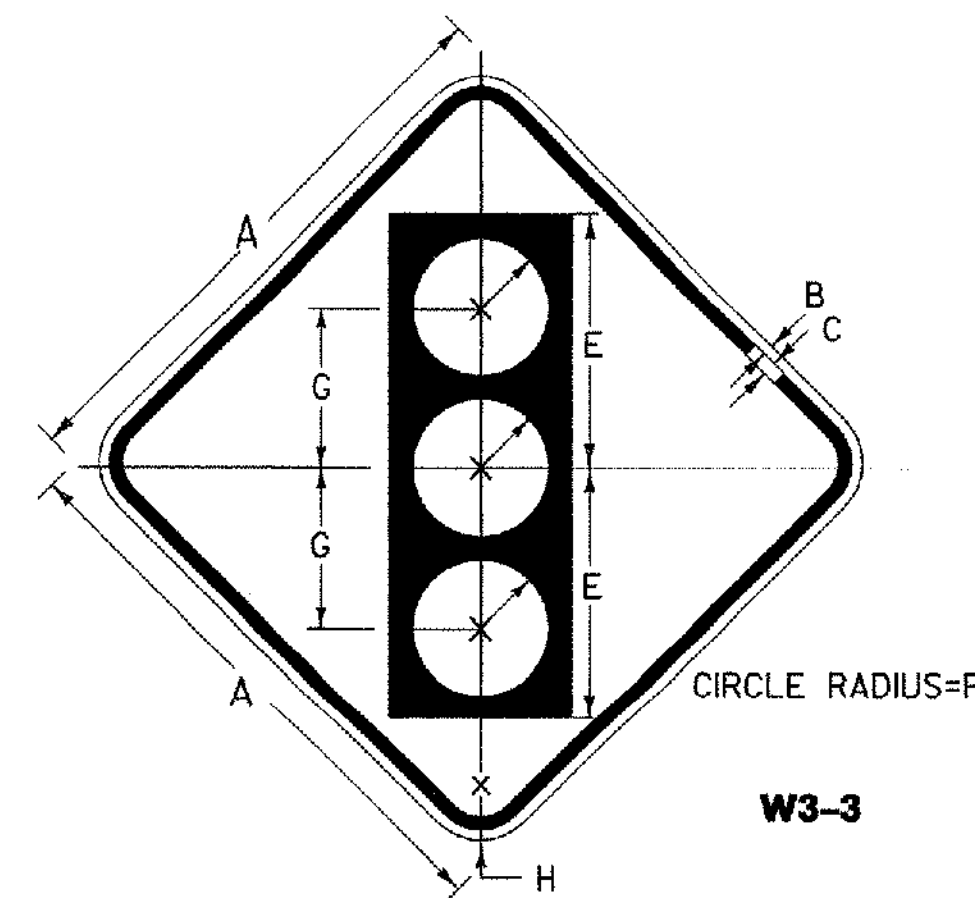


W3-3


SIGN	A	B	C	D	E	F	G	H
STD. & MIN.	36	5/8	7/8	5 3/4	15 3/4	4 1/4	10	2 1/4
SPECIAL	48	3/4	1 1/4	7 1/2	20	5	12 1/2	3

COLORS


SYMBOL & LEGEND - BLACK (NON-REFL)
BACKGROUND - ORANGE (REFL)
TOP CIRCLE - RED (REFL)
MIDDLE CIRCLE - YELLOW (REFL)
BOTTOM CIRCLE - GREEN (REFL)

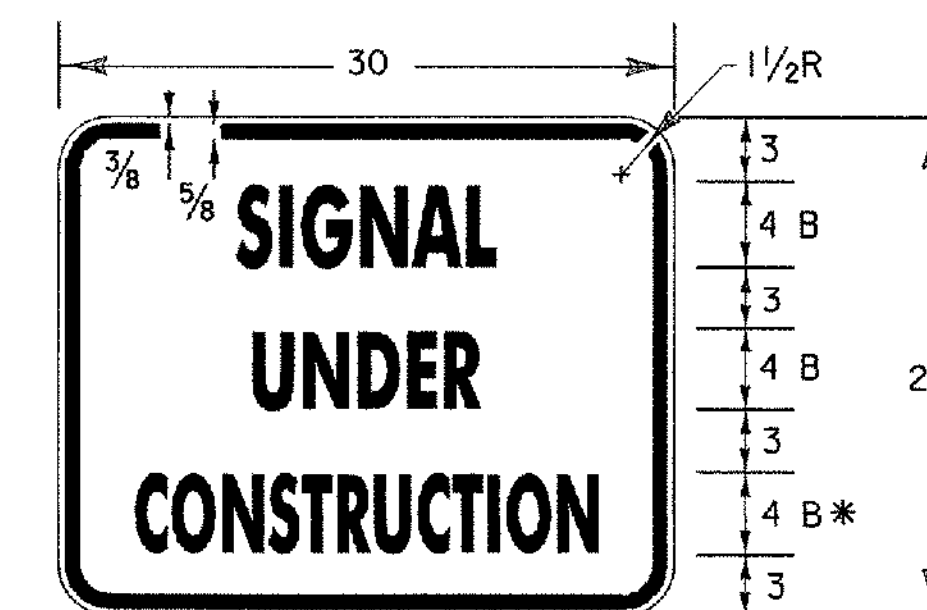


* REDUCE SPACING 50%

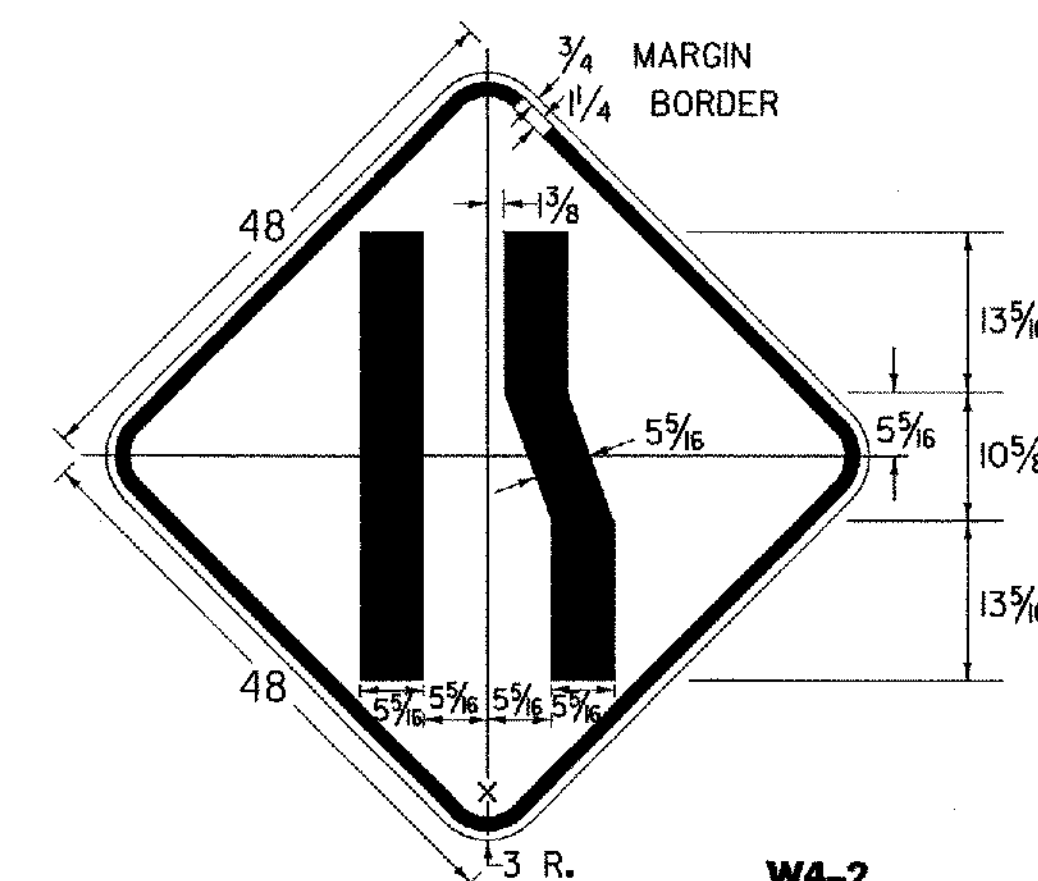


W4-2

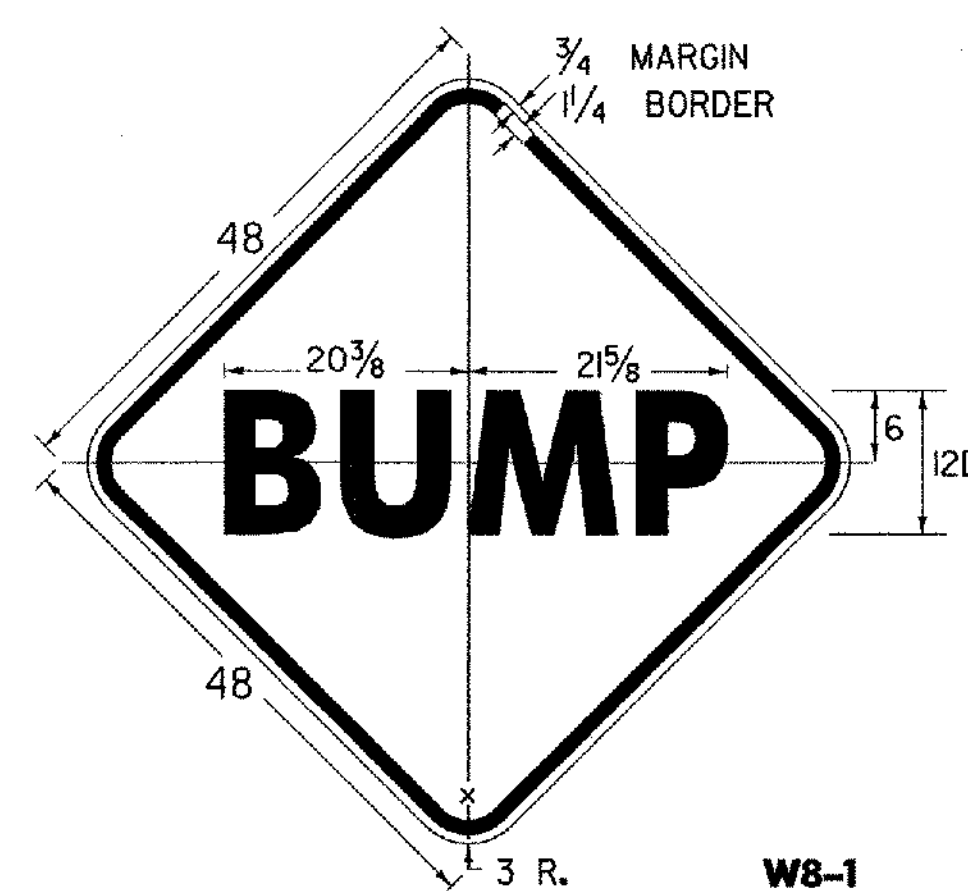


W8-1

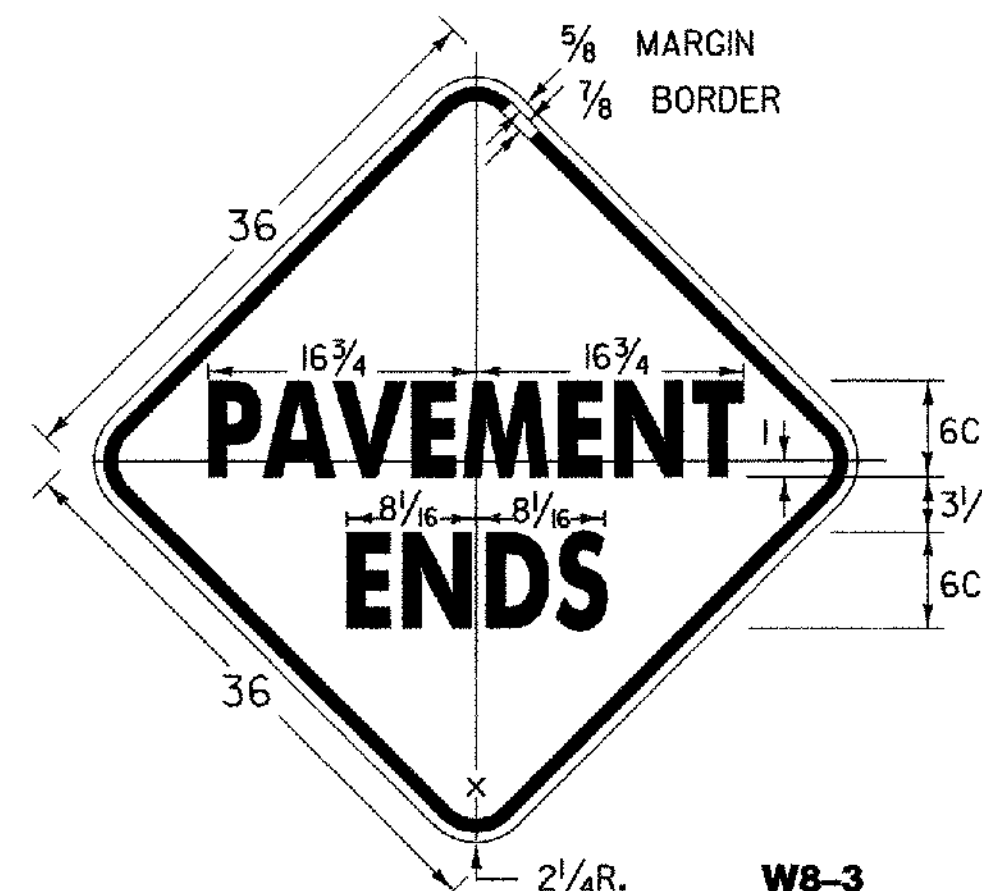


W8-3

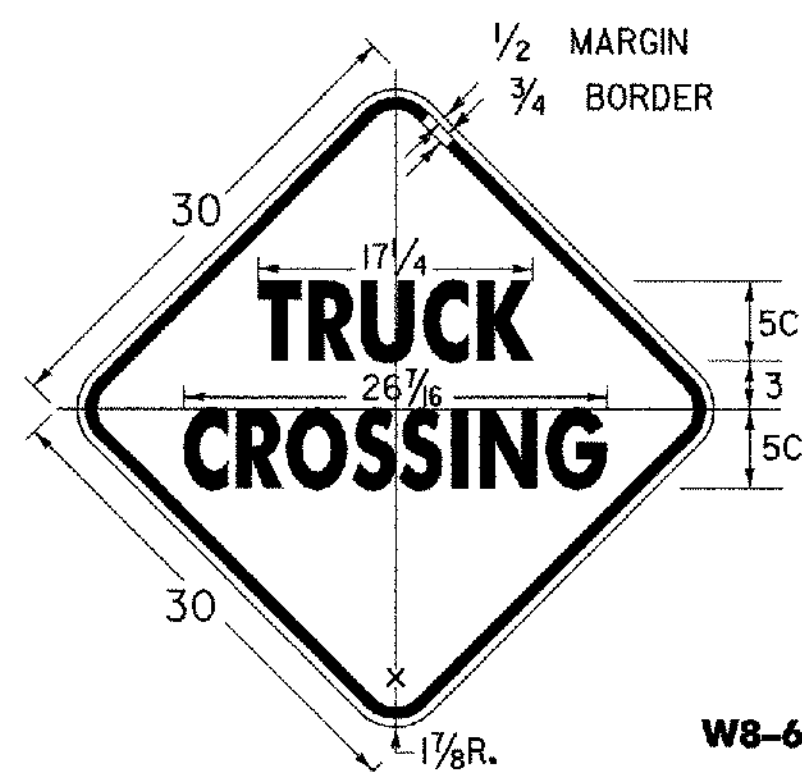

W8-6

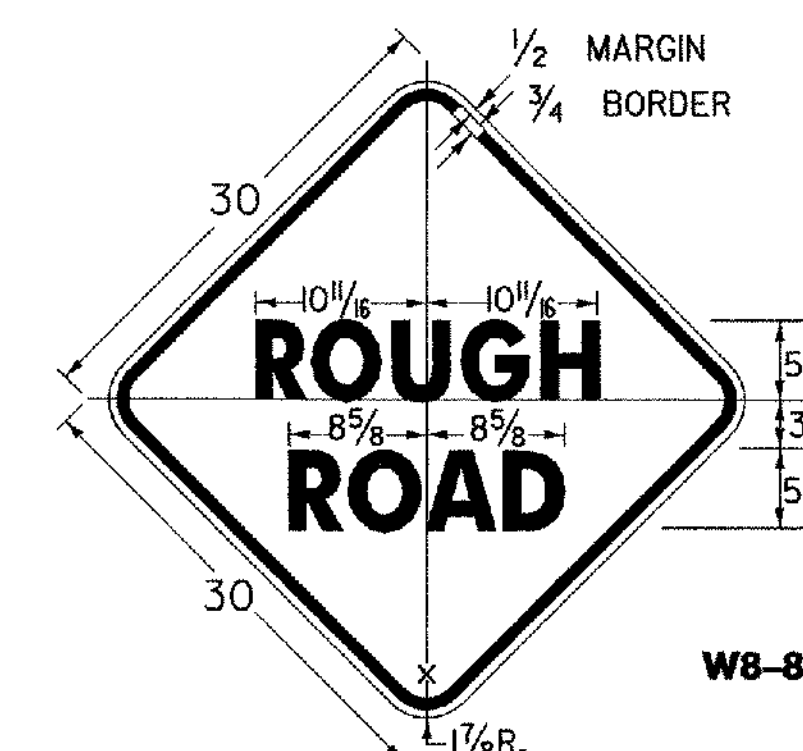

W8-8

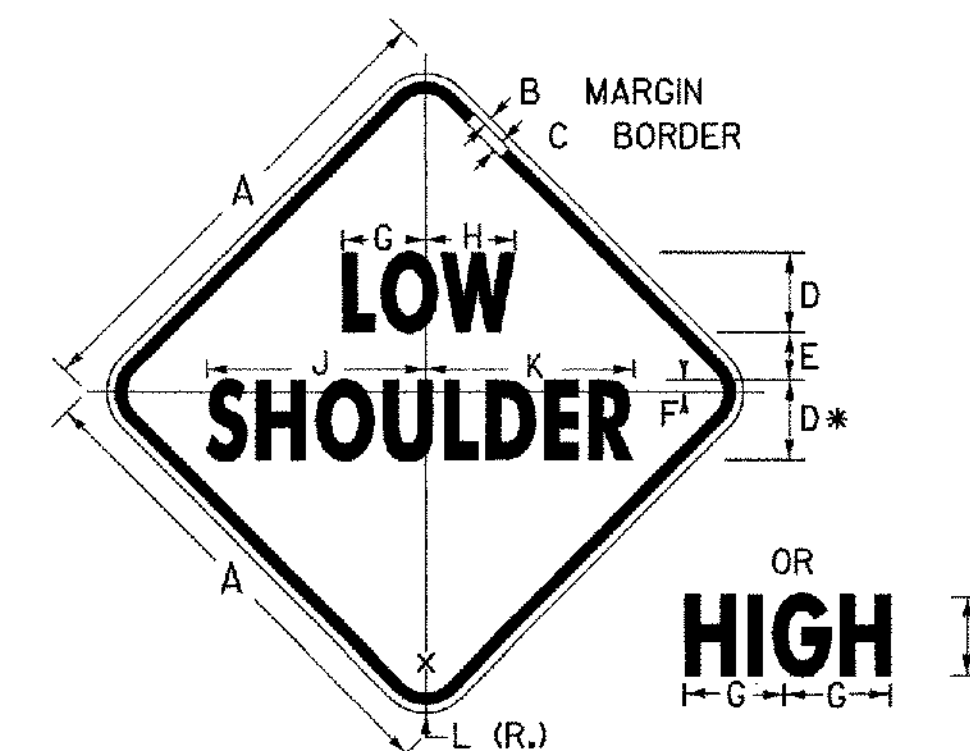


W8-9

* REDUCE SPACING 25%


SIGN	A	B	C	D	E	F	G	H	J	K	L
STD.	30	1/2	3/4	5 C	3	3/4	5 1/8	5 1/8	13 1/8	13 1/8	1 1/8
FWY.	48	3/4	1 1/4	8 C	5	1 1/4	8 1/4	9	21 1/8	20 1/8	3

NOTES


SEE STANDARD SHEET E-100 FOR NOTES AND TEXT DETAILS
COLORS FOR SIGNS SHOWN ON THIS SHEET SHALL BE BLACK TEXT,
BORDER AND SYMBOLS ON ASTM TYPE III OR TYPE VI
RETROREFLECTORIZED ORANGE BACKGROUND, UNLESS OTHERWISE NOTED.

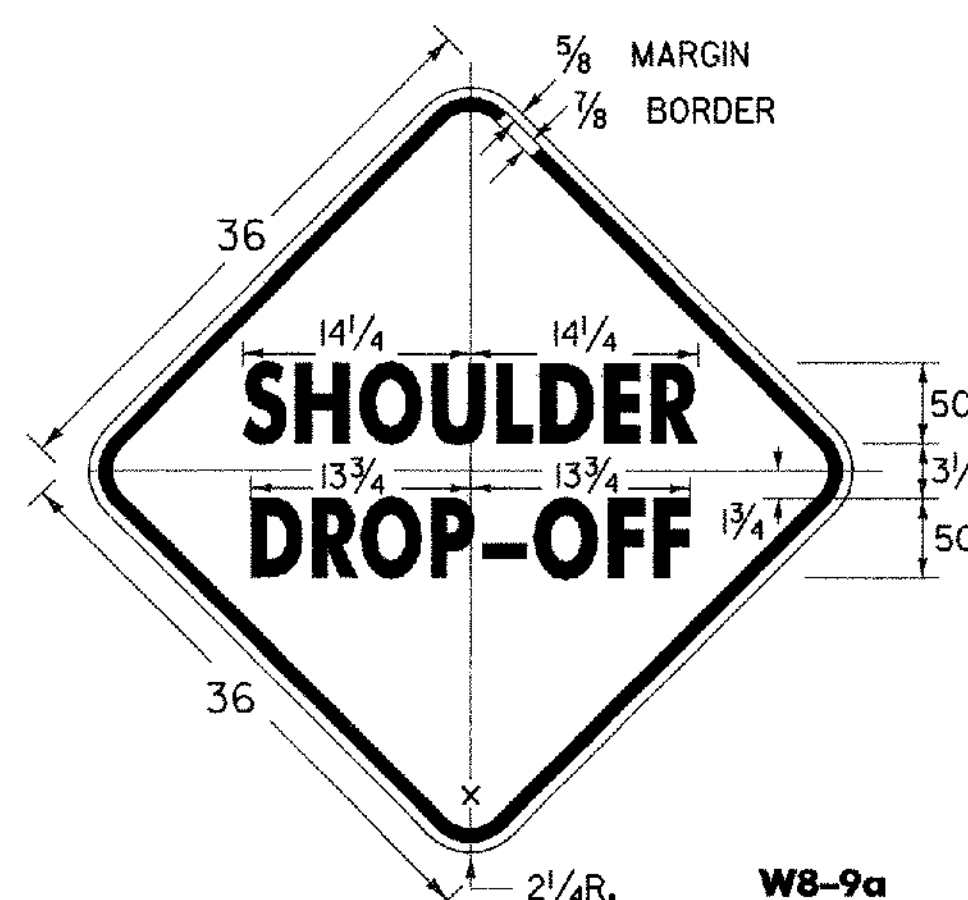


W8-9a

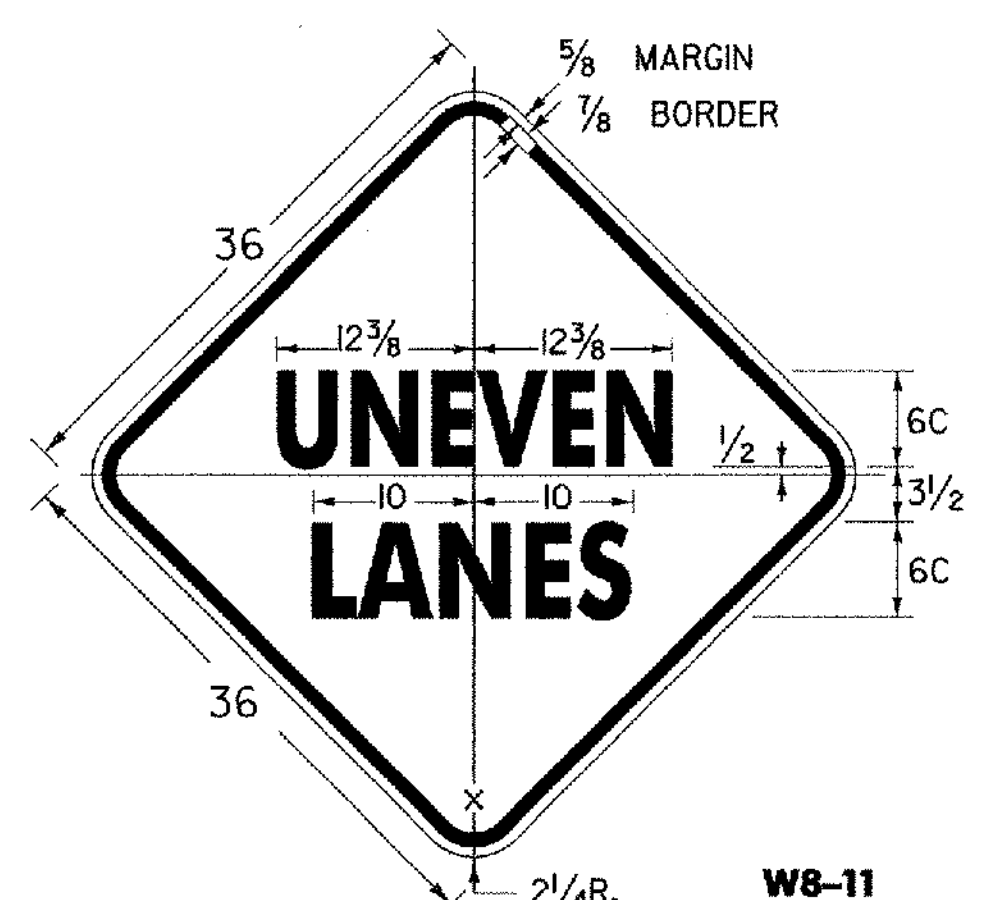

W8-11

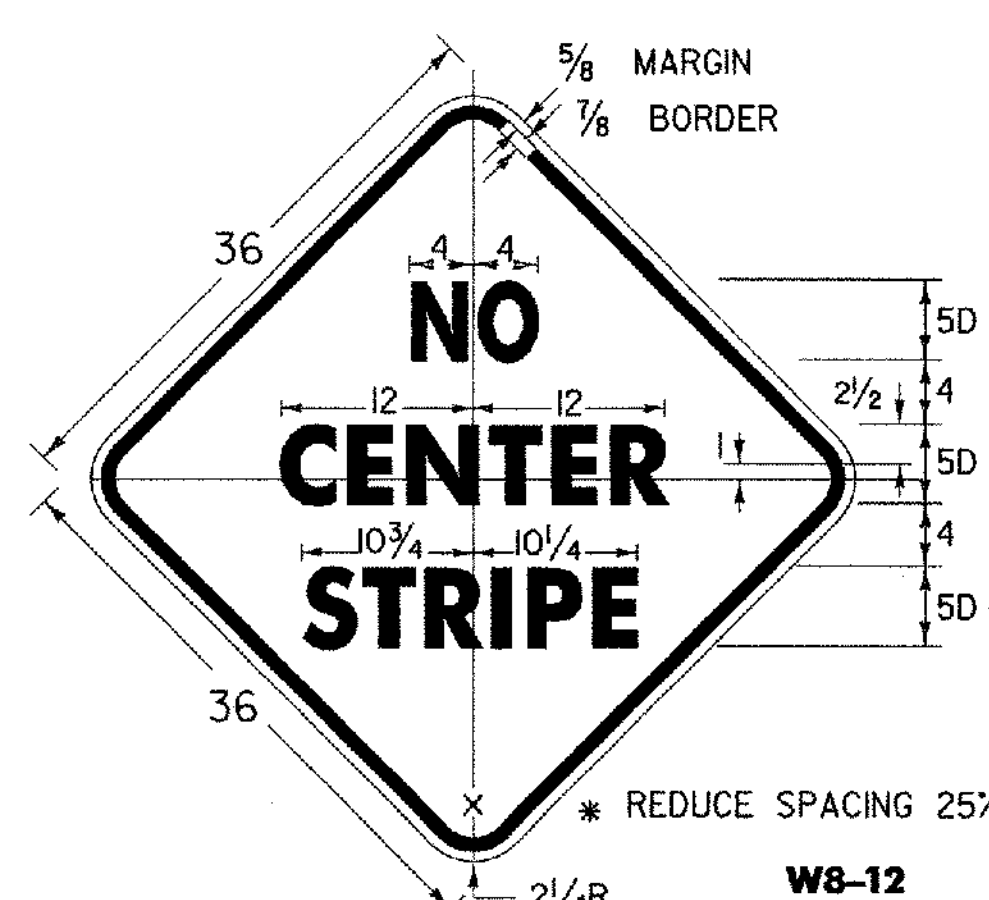

W8-12

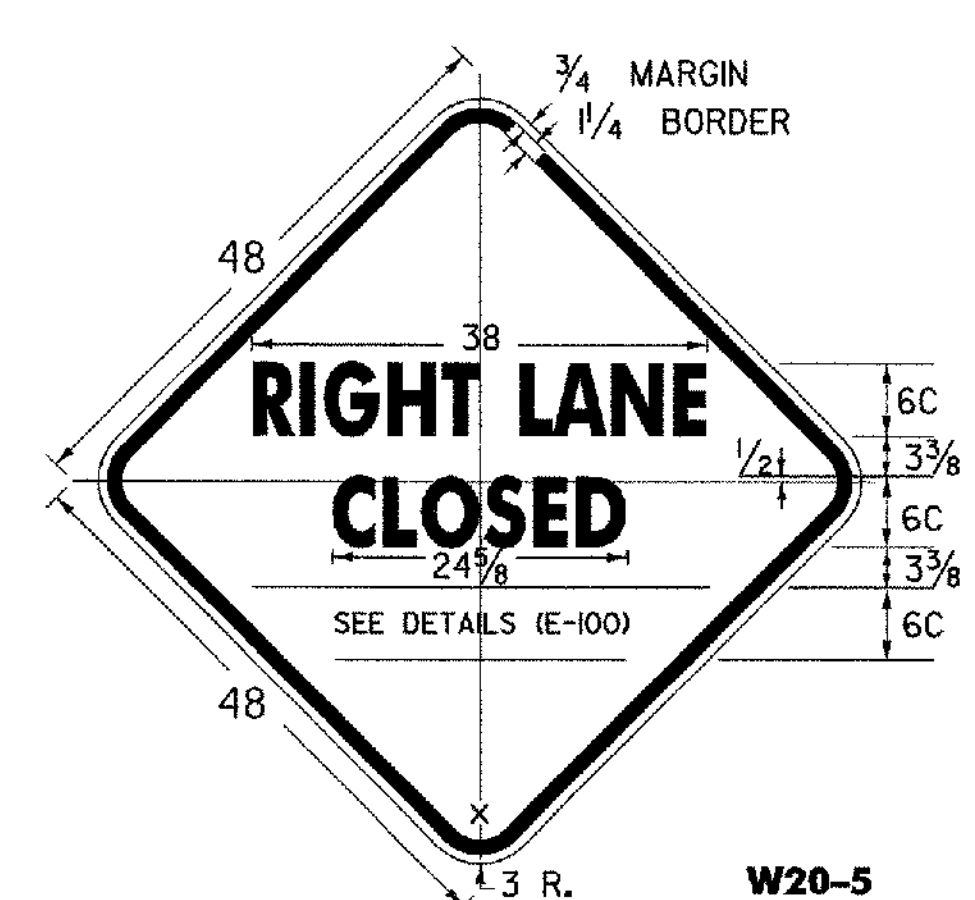

W20-5


(ALL DIMENSIONS SHOWN IN INCHES) LEFT LANE

OTHER STDS. E-100
REQUIRED:

REVISIONS AND CORRECTIONS
OCT. 30, 1987 - DATE OF ORIGINAL ISSUE
OCT. 21, 1992 - ADDED ADDITIONAL SIGN DIMENSIONS,
REVISED CHEVRON BACKGROUND TO ORANGE,
& REVISED TITLE BLOCK
AUG. 08, 1995 - ADDED AND DELETED VARIOUS
SIGN DETAILS
MAR. 10 1997 - REVISED SIGN DETAILS
MAY 30, 2003 - CHANGED REFLECTIVE SHEETING TO ASTM
TYPE III OR TYPE VI

APPROVED
[Signature]
DIRECTOR OF PROGRAM DEVELOPMENT
[Signature]
TRAFFIC OPERATIONS ENGINEER
[Signature]
FEDERAL HIGHWAY ADMINISTRATION

CONSTRUCTION SIGN DETAILS

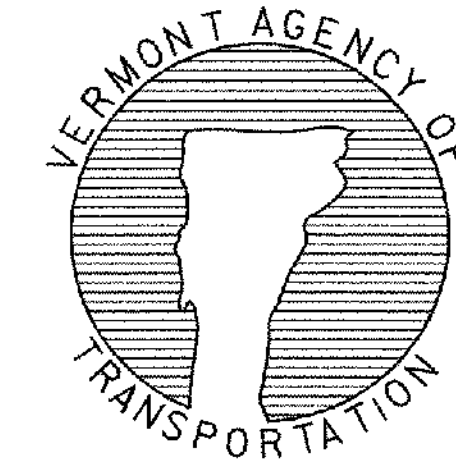

STANDARD
E-101