

**DETAIL AT VERTICAL COLD PLANE JOINTS (1 1/2" DEPTH)**

NOTE: THIS DETAIL SHALL BE USED AT THE LOCATIONS LISTED BELOW AND AT ALL DRIVES BETWEEN WESTFORD STA. 68+85.12 AND STA. 209+08.80, BETWEEN FAIRFAX STA. 27+65.00 AND 33+05.28, AND ON THE VT I28 APPROACH AS DIRECTED BY THE RESIDENT ENGINEER. PAYMENT SHALL BE INCLUDED IN THE UNIT PRICE BID FOR ITEM 210.10.


**FULL ROADWAY WIDTH**

WESTFORD STA. 68+85.12 (BEGIN PROJECT)  
 OSGOOD HILL ROAD WESTFORD STA. 177+27, RT  
 COMMON ROAD WESTFORD STA. 199+28, LT  
 CAMBRIDGE ROAD WESTFORD STA. 201+14, RT  
 BROOKSIDE ROAD WESTFORD STA. 208+28, LT

MCNALL ROAD FAIRFAX STA. 28+21, LT  
 MCNALL ROAD FAIRFAX STA. 28+80, LT  
 FAIRFAX STA. 33+05.28 (END PROJECT)

VT ROUTE I28 APPROACH  
 FAIRFAX STA. 5+08.00 (LIMIT OF WORK)

PAVEMENT CORE DATA			
CORE #	LOCATION	DEPTH (INCHES)	PCC
WESTFORD			
1	137+81	3 1/4	NO
2	137+81	5	NO
3	137+91	3 1/4	NO
4	204+18	11	NO
5	224+61	3	NO
6	250+06	4	NO
7	272+03	3 1/2	NO
8	295+68	4	NO
9	323+35	4	NO
FAIRFAX			
10	4+02	4 1/4	NO

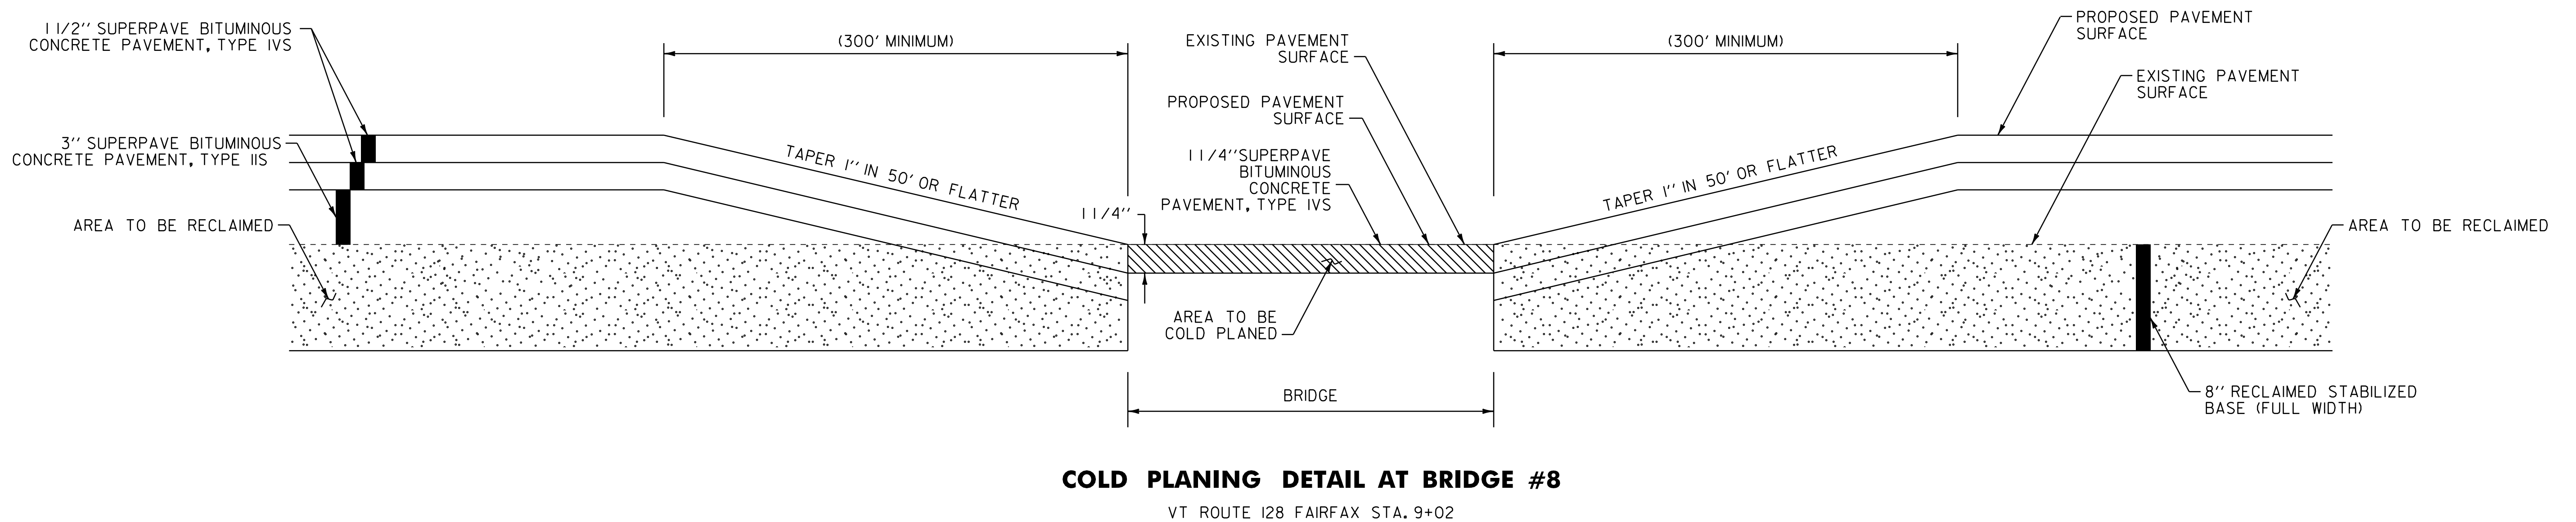

**NOT TO SCALE**

<b>PROJECT TYPICAL SHEET #3</b>	PROJECT NAME: WESTFORD - FAIRFAX
	PROJECT NUMBER: STP 2804(1)
	FILE NAME: p08c212.dgn
PROJECT LEADER: JLL	PLOT DATE: 31-OCT-2012 13:56
DESIGNED BY: STANTEC	DRAWN BY: STANTEC
IPARM FILE: p08c212pts03.i	CHECKED BY: JLL
	SHEET 4 OF 79

