

646.402 DURABLE 4 INCH WHITE LINE, THERMOPLASTIC
 (ALL LINES WILL INCLUDE EDGE LINE BREAKS AND RADII FOR SIDE ROADS)
 STA. 198+00 TO 203+00, SOLID LT & RT
 STA. 199+28, SOLID LT (TH 33 EDGELINES)
 STA. 201+14, SOLID RT (TH 3 EDGELINES)

646.412 DURABLE 4 INCH YELLOW LINE, THERMOPLASTIC
 (ALL LINES WILL INCLUDE C BREAKS FOR SIDE ROADS)
 STA. 198+00 TO 203+00, SOLID LT & RT
 STA. 199+28, DOUBLE SOLID LT (TH 33)
 STA. 201+14, DOUBLE SOLID RT (TH 3)

646.602 TEMPORARY 4 INCH WHITE LINE, PAINT
 (ALL LINES WILL INCLUDE EDGE LINE BREAKS AND RADII FOR SIDE ROADS)
 STA. 198+00 TO 203+00, SOLID LT & RT
 STA. 199+28, SOLID LT (TH 33 EDGELINES)
 STA. 201+14, SOLID RT (TH 3 EDGELINES)

646.612 TEMPORARY 4 INCH YELLOW LINE, PAINT
 (ALL LINES WILL INCLUDE C BREAKS FOR SIDE ROADS)
 STA. 198+00 TO 203+00, SOLID LT & RT
 STA. 199+28, DOUBLE SOLID LT (TH 33)
 STA. 201+14, DOUBLE SOLID RT (TH 3)


646.482 DURABLE 24 INCH STOP BAR, THERMOPLASTIC
 STA. 199+28, LT (TH 33)
 STA. 201+14, RT (TH 3)

646.492 DURABLE LETTER OR SYMBOL, THERMOPLASTIC
 STA. 199+28, LT - "STOP"
 STA. 201+14, RT - "STOP"

646.682 TEMPORARY 24 INCH STOP BAR, PAINT
 STA. 199+28, LT (TH 33)
 STA. 201+14, RT (TH 3)

646.692 TEMPORARY LETTER OR SYMBOL, PAINT
 STA. 199+28, LT - "STOP"
 STA. 201+14, RT - "STOP"

675.50 REMOVING SIGNS
 AS SHOWN - 12

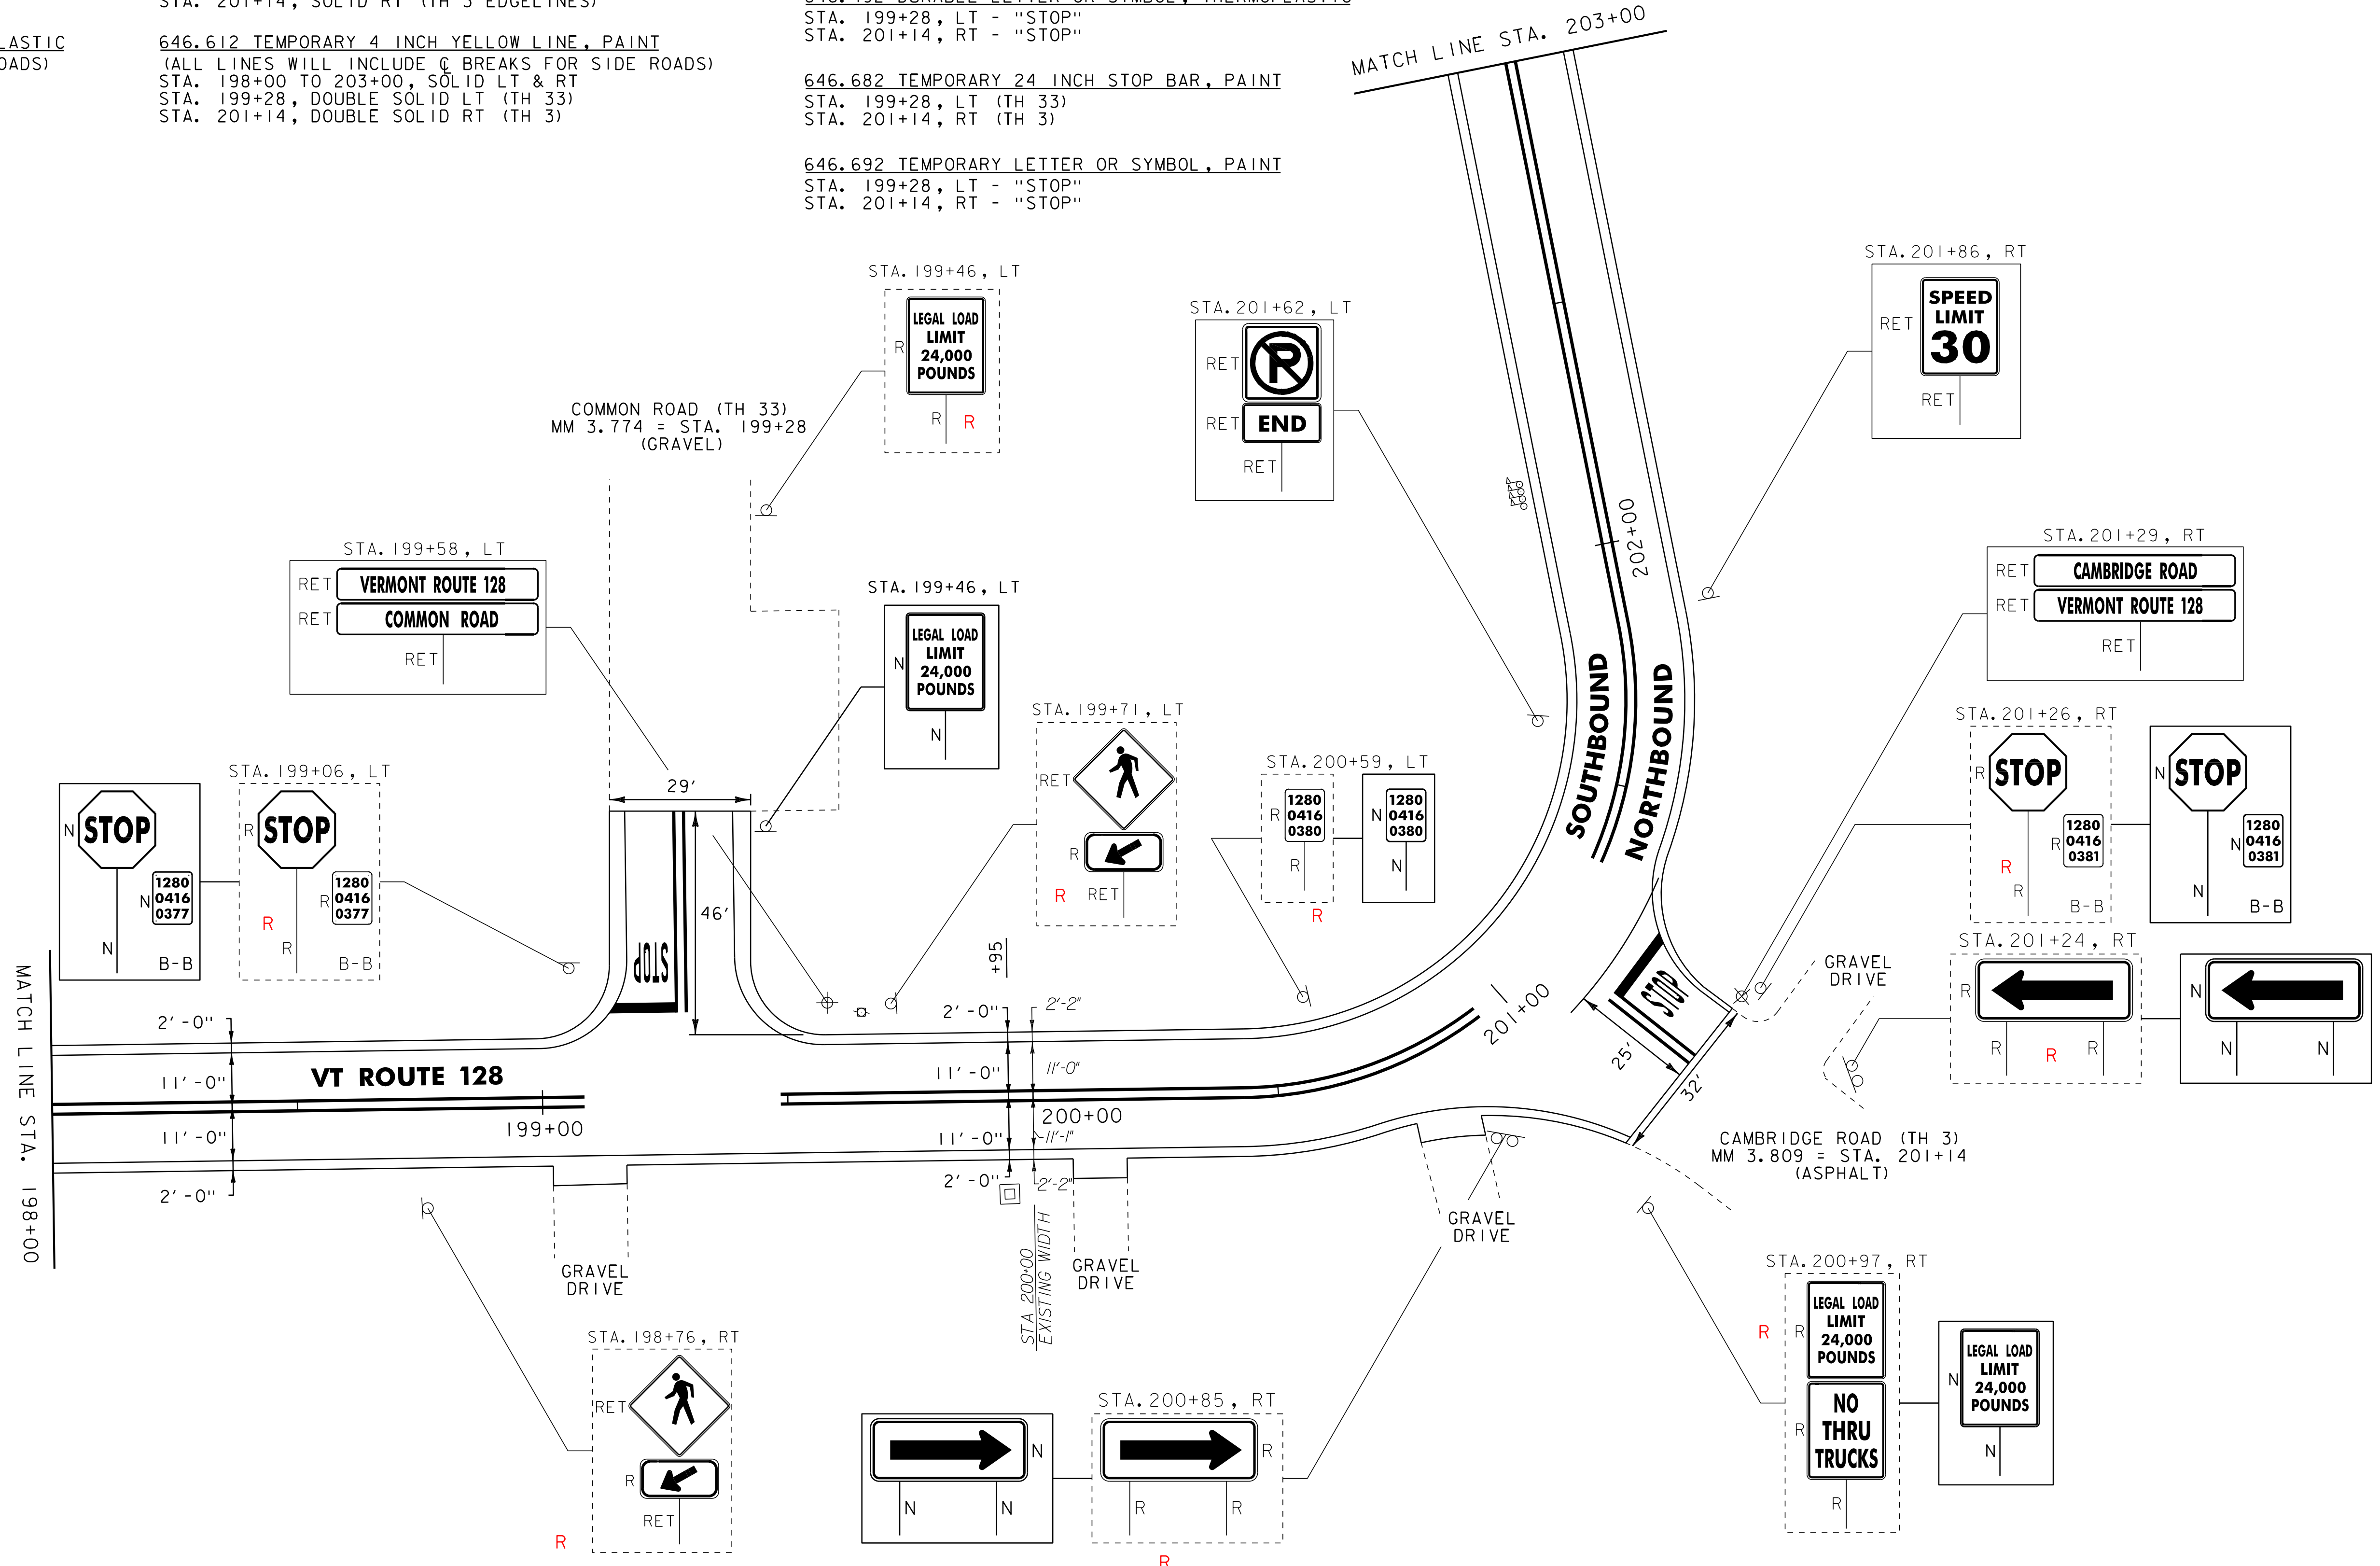

NOTES:
 1. ALL EXISTING SIGNS NOT SHOWN SHALL BE RETAINED.
 2. FOR LEGENDS, SEE LAYOUT SHEET #1.
 NOT TO SCALE

PROJECT LAYOUT SHEET #14	PROJECT NAME: WESTFORD - FAIRFAX	FILE NAME: p08c212.dgn	PLOT DATE: 31-OCT-2012 13:57
	PROJECT NUMBER: STP 2804(1)	PROJECT LEADER: JLL	DRAWN BY: STANTEC
	DESIGNED BY: STANTEC	CHECKED BY: JLL	
	IPARM FILE: p08c212114.i		SHEET 30 OF 79



R=9