

617.10 RELOCATE MAILBOX, SINGLE SUPPORT
 STA. 267+70, RT
 STA. 271+24, RT
 STA. 272+14, LT


646.402 DURABLE 4 INCH WHITE LINE, THERMOPLASTIC
 (ALL LINES WILL INCLUDE EDGE LINE BREAKS
 AND RADII FOR SIDE ROADS)
 STA. 267+00 TO 273+00, SOLID LT & RT

646.602 TEMPORARY 4 INCH WHITE LINE, PAINT
 (ALL LINES WILL INCLUDE EDGE LINE BREAKS
 AND RADII FOR SIDE ROADS)
 STA. 267+00 TO 273+00, SOLID LT & RT

646.612 TEMPORARY 4 INCH YELLOW LINE, PAINT
 (ALL LINES WILL INCLUDE @ BREAKS FOR SIDE ROADS)
 STA. 267+00 TO 273+00, SOLID LT & RT

675.50 REMOVING SIGNS
 AS SHOWN - 2

646.412 DURABLE 4 INCH YELLOW LINE, THERMOPLASTIC
 (ALL LINES WILL INCLUDE @ BREAKS FOR SIDE ROADS)
 STA. 267+00 TO 273+00, SOLID LT & RT

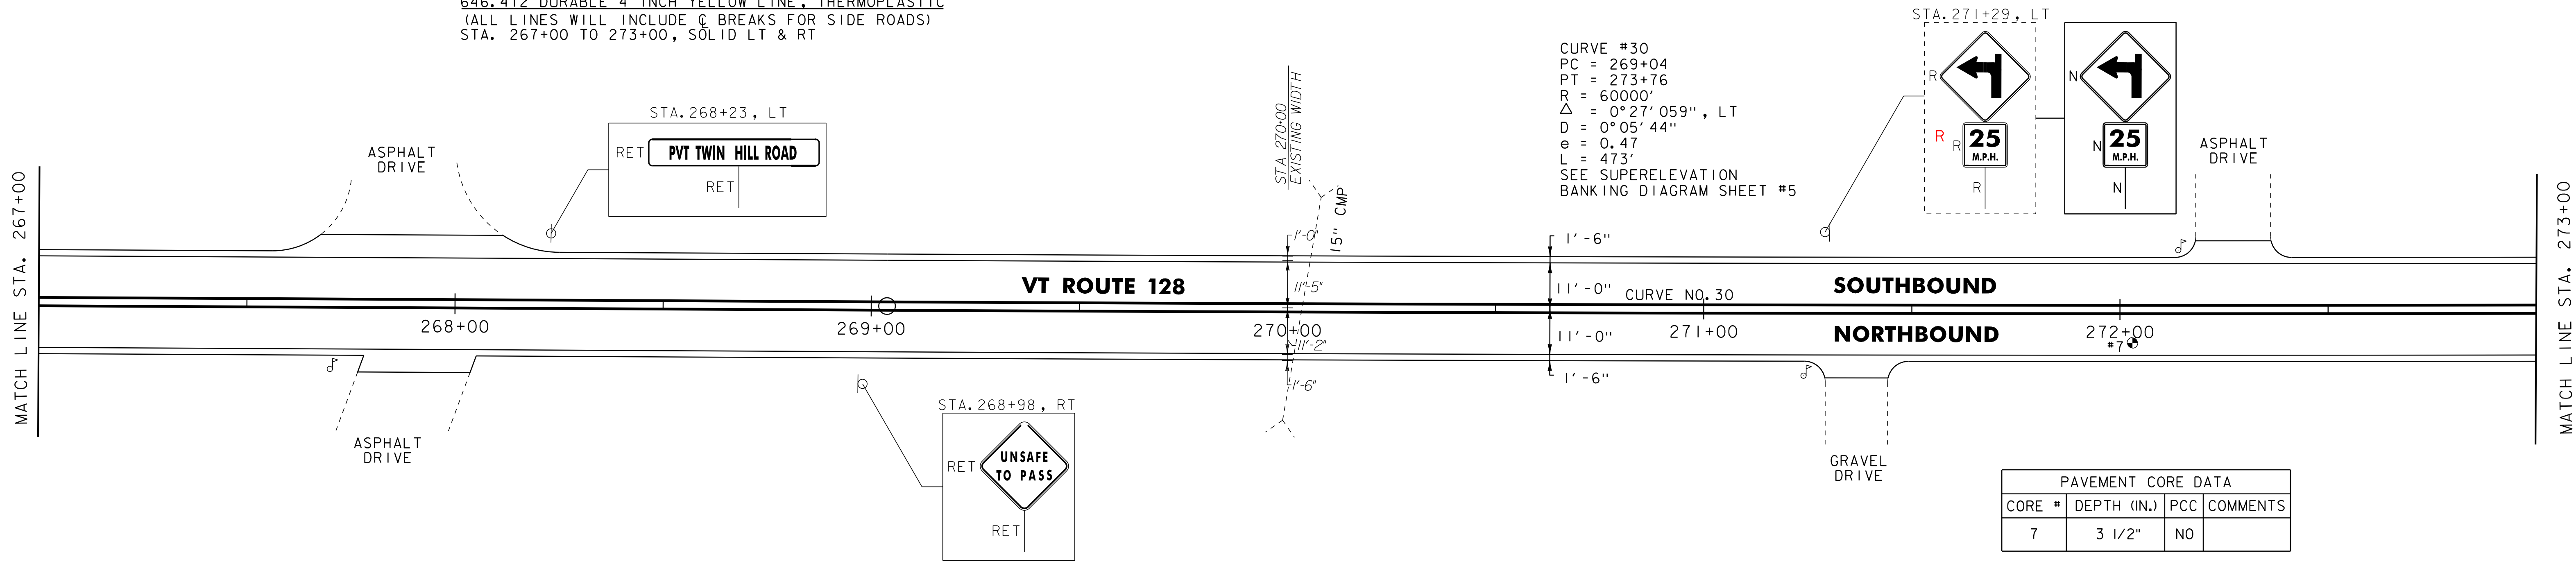

617.12 RELOCATE MAILBOX, MULTIPLE SUPPORT
 STA. 274+58, LT

621.205 STEEL BEAM GUARDRAIL, GALVANIZED W/8 FEET POSTS
 STA. 274+94 TO 275+06.5, RT
 STA. 274+94 TO 275+06.5, LT
 STA. 275+31.5 TO 275+56.5, RT
 STA. 275+31.5 TO 277+19, LT

621.50 MANUFACTURED TERMINAL SECTION, FLARED
 STA. 276+94 TO 277+31.5, RT

646.402 DURABLE 4 INCH WHITE LINE, THERMOPLASTIC
 (ALL LINES WILL INCLUDE EDGE LINE BREAKS
 AND RADII FOR SIDE ROADS)
 STA. 273+00 TO 279+00, SOLID LT & RT

646.602 TEMPORARY 4 INCH WHITE LINE, PAINT
 (ALL LINES WILL INCLUDE EDGE LINE BREAKS
 AND RADII FOR SIDE ROADS)
 STA. 273+00 TO 279+00, SOLID LT & RT

621.20 STEEL BEAM GUARDRAIL, GALVANIZED
 STA. 273+31.5 TO 274+94, LT
 STA. 274+81.5 TO 274+94, RT
 STA. 275+56.5 TO 277+06.5, RT
 STA. 277+19 TO 279+00, LT
 (SEE GUARDRAIL DETAIL SHEET #1)

621.207 STEEL BEAM GUARDRAIL, GALVANIZED/NESTED W/8 FEET POSTS
 STA. 275+06.5 TO 275+31.5, LT
 STA. 275+06.5 TO 275+31.5, RT
 (SEE GUARDRAIL DETAIL SHEET #1)


621.60 ANCHOR FOR STEEL BEAM RAIL
 STA. 273+31.5, LT
 STA. 274+81.5, RT

646.412 DURABLE 4 INCH YELLOW LINE, THERMOPLASTIC
 (ALL LINES WILL INCLUDE @ BREAKS FOR SIDE ROADS)
 STA. 273+00 TO 279+00, SOLID LT & RT

646.612 TEMPORARY 4 INCH YELLOW LINE, PAINT
 (ALL LINES WILL INCLUDE @ BREAKS FOR SIDE ROADS)
 STA. 273+00 TO 279+00, SOLID LT & RT

675.50 REMOVING SIGNS
 AS SHOWN - 7

675.60 ERECTING SALVAGED SIGNS
 AS SHOWN - 2

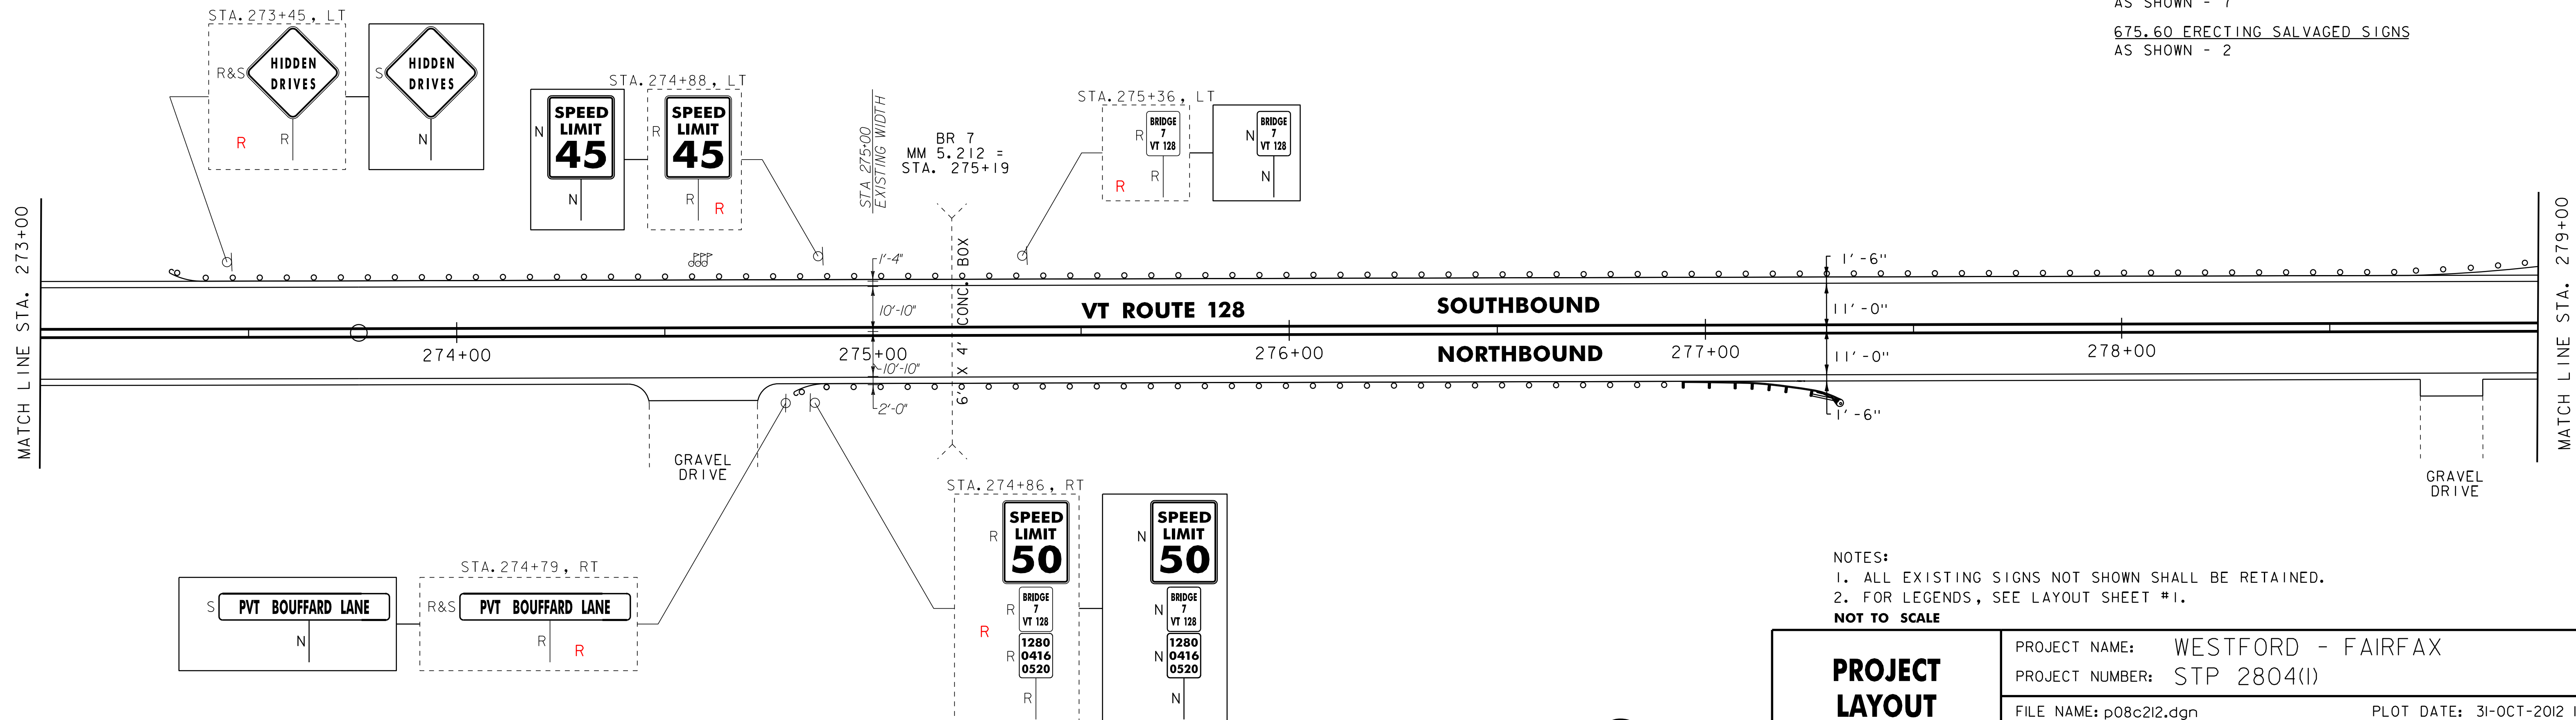

NOTES:
 1. ALL EXISTING SIGNS NOT SHOWN SHALL BE RETAINED.
 2. FOR LEGENDS, SEE LAYOUT SHEET #1.
 NOT TO SCALE

PROJECT LAYOUT SHEET #22

PROJECT NAME: WESTFORD - FAIRFAX
 PROJECT NUMBER: STP 2804(1)

FILE NAME: p08c212.dgn
 PROJECT LEADER: JLL
 DESIGNED BY: STANTEC
 IPARM FILE: p08c212122.i

PLOT DATE: 31-OCT-2012 13:58
 DRAWN BY: STANTEC
 CHECKED BY: JLL
 SHEET 38 OF 79

