

617.10 RELOCATE MAILBOX, SINGLE SUPPORT  
STA. 25+37, LT


617.12 RELOCATE MAILBOX, MULTIPLE SUPPORT  
STA. 21+56, LT

646.402 DURABLE 4 INCH WHITE LINE, THERMOPLASTIC  
(ALL LINES WILL INCLUDE EDGE LINE BREAKS  
AND RADII FOR SIDE ROADS)  
STA. 21+50 TO 26+00, SOLID LT & RT

646.412 DURABLE 4 INCH YELLOW LINE, THERMOPLASTIC  
(ALL LINES WILL INCLUDE C BREAKS FOR SIDE ROADS)  
STA. 21+50 TO 26+00, SOLID LT & RT

646.602 TEMPORARY 4 INCH WHITE LINE, PAINT  
(ALL LINES WILL INCLUDE EDGE LINE BREAKS  
AND RADII FOR SIDE ROADS)  
STA. 21+50 TO 26+00, SOLID LT & RT

646.612 TEMPORARY 4 INCH YELLOW LINE, PAINT  
(ALL LINES WILL INCLUDE C BREAKS FOR SIDE ROADS)  
STA. 21+50 TO 26+00, SOLID LT & RT

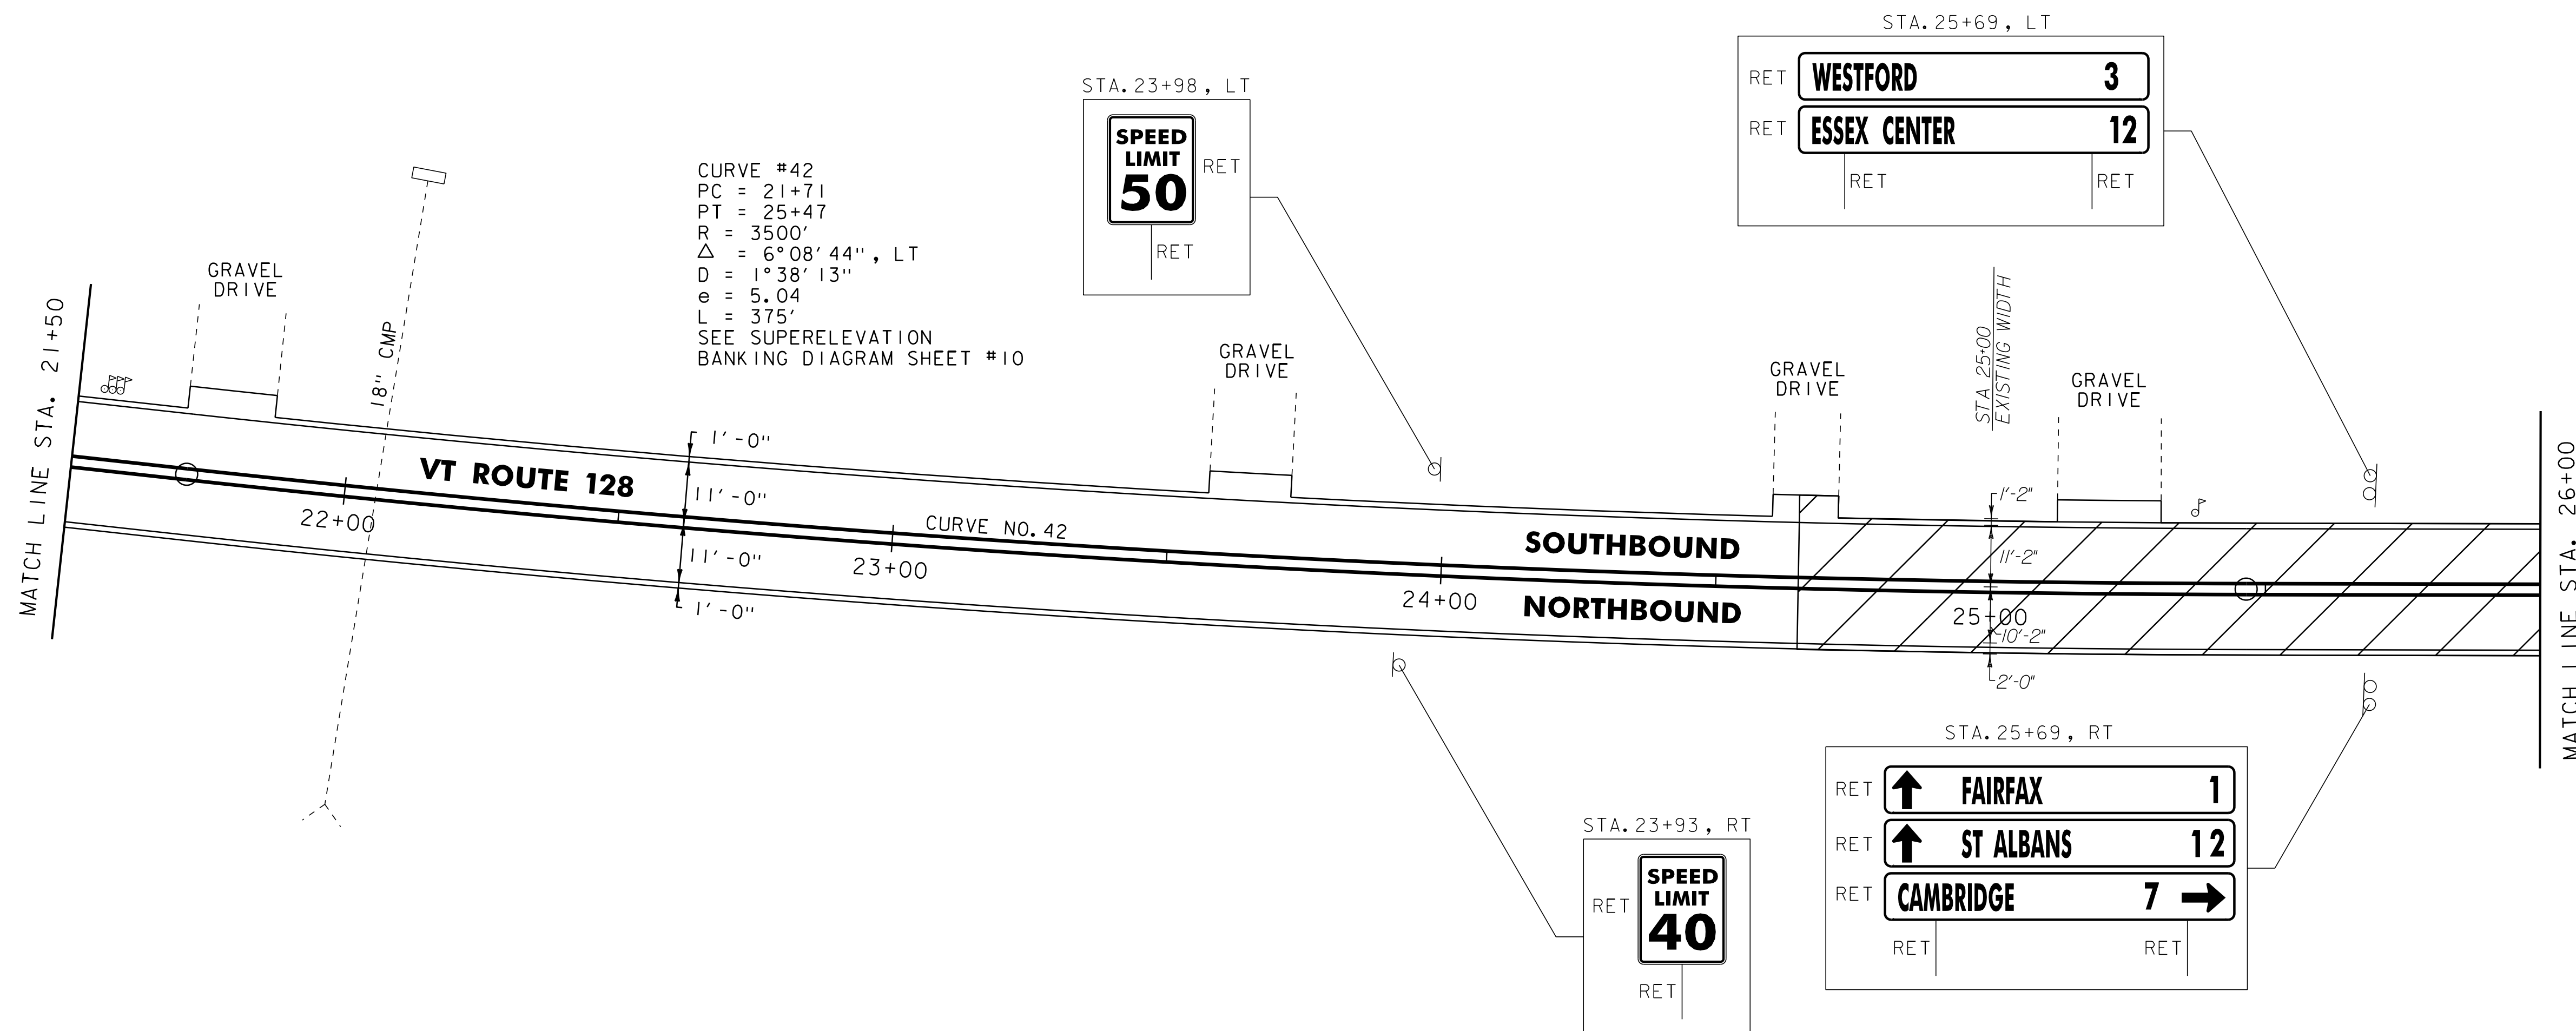

 RECLAIM TO COLD PLANE TRANSITION AREA  
(SEE DETAIL ON TYPICAL SHEET #2)

NOTES:  
1. ALL EXISTING SIGNS NOT SHOWN SHALL BE RETAINED.  
2. FOR LEGENDS, SEE LAYOUT SHEET #1.  
**NOT TO SCALE**



**PROJECT LAYOUT SHEET #32**

PROJECT NAME: WESTFORD - FAIRFAX  
PROJECT NUMBER: STP 2804(1)

FILE NAME: p08c212.dgn  
PROJECT LEADER: JLL  
DESIGNED BY: STANTEC  
IPARM FILE: p08c212132.i

PLOT DATE: 31-OCT-2012 13:58  
DRAWN BY: STANTEC  
CHECKED BY: JLL  
SHEET 48 OF 79