


BridgeDrain—Standard Fittings

Fig. 657


90° Elbow

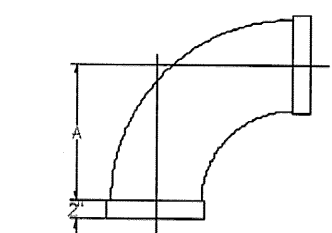

Size	6"	8"	10"	12"	14"
A ±1/8"	9"	12"	15"	18"	21"

Fig. 665


45° Elbow

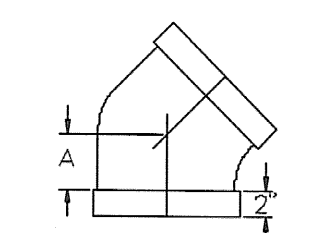

Size	6"	8"	10"	12"	14"
A ±1/8"	3"	3 1/2"	4"	5"	5 1/2"

Fig. 633s

Socket Cleanout

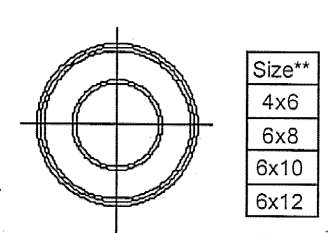


Size**	4x8	8x8	8x10	8x12
--------	-----	-----	------	------

** Female Pipe Thread x Pipe Size

Fig. 613


Tee Saddle

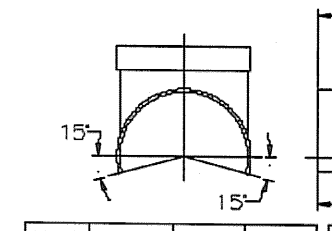

Size*	A ±1/8"	B ±1/2"	C ±1/2"
6x6	5 1/2"	11"	5"
8x8	5 1/2"	11"	6"
10x8	5 1/2"	11"	7"
12x8	5 1/2"	11"	8"
8x8	6 1/2"	13"	6"
10x8	6 1/2"	13"	7"

Fig. 615


45° Lateral Saddle

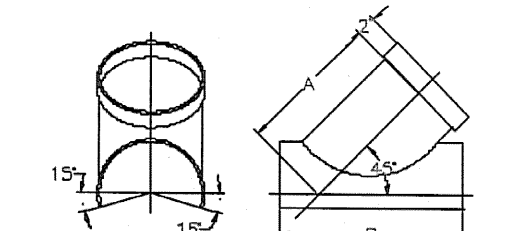

Size*	A ±1/8"	B ±1/2"	Size*	A ±1/8"	B ±1/2"
6x6	10"	13 1/2"	10x10	15"	19 1/2"
8x8	12"	14 1/2"	12x12	18"	22-5/8"
10x8	12 1/2"	13-7/8"	14x14	20"	25"
12x8	14"	14 1/2"	* Run x Branch Size		
8x8	13"	16-7/8"			
10x8	14"	16-7/8"			

Fig. 634


Drain Reducer

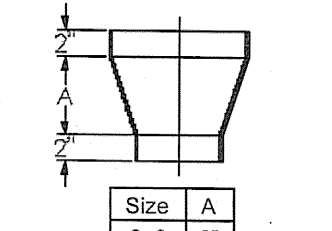

Size	A
8x6	3"
10x6	6"
12x6	9"
12x8	6"
12x10	3"
14x10	6"
14x12	3"
16x12	6"

Fig. 618


Socket Flange
(1/2" Drilling or Blank Face Available)

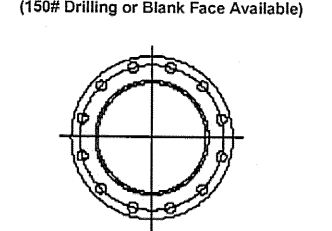

Size	A
6"	8"
10"	12"

Fig. 604

Trash Cover Assembly

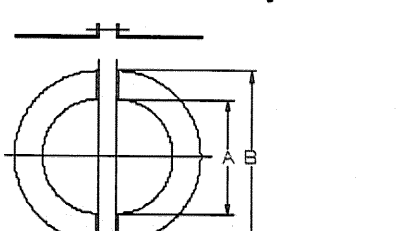

Size	A ±1/8"	B ±1/2"	Size	A ±1/8"	B ±1/2"
4x8	4-9/16"	10 5/8"	10x12	10-13/16"	14 3/2"
6x8	6-11/16"	12 1/2"	10x14	10-13/16"	16-1/8"
8x10	8-11/16"	12 3/2"	12x14	12-13/16"	16-1/8"
6x12	6-11/16"	14 3/2"	12x16	12-13/16"	18-1/8"
8x10	8-11/16"	12 3/2"	12x18	12-13/16"	20-1/8"
8x12	8-11/16"	14 3/2"			