


MAINLINE ALIGNMENT

Horizontal Alignment Name: VTR 79			
Element: Linear	STATION	NORTHING	EASTING
	POB (1)	1486+20.00	267842.0467 1504344.8213
	POE (2)	1488+50.00	268071.6123 1504358.9498
	Tangent Direction:	N 3°31'18.52" E	
	Tangent Length:	230.00	

CHANNEL ALIGNMENT

Horizontal Alignment Name: CHANNEL			
Element: Linear	STATION	NORTHING	EASTING
	POB (3)	10+00.00	267964.7331 1504317.4382
	POE (4)	10+75.00	267927.9651 1504382.8072
	Tangent Direction:	S 60°38'37.00" E	
	Tangent Length:	75.00	

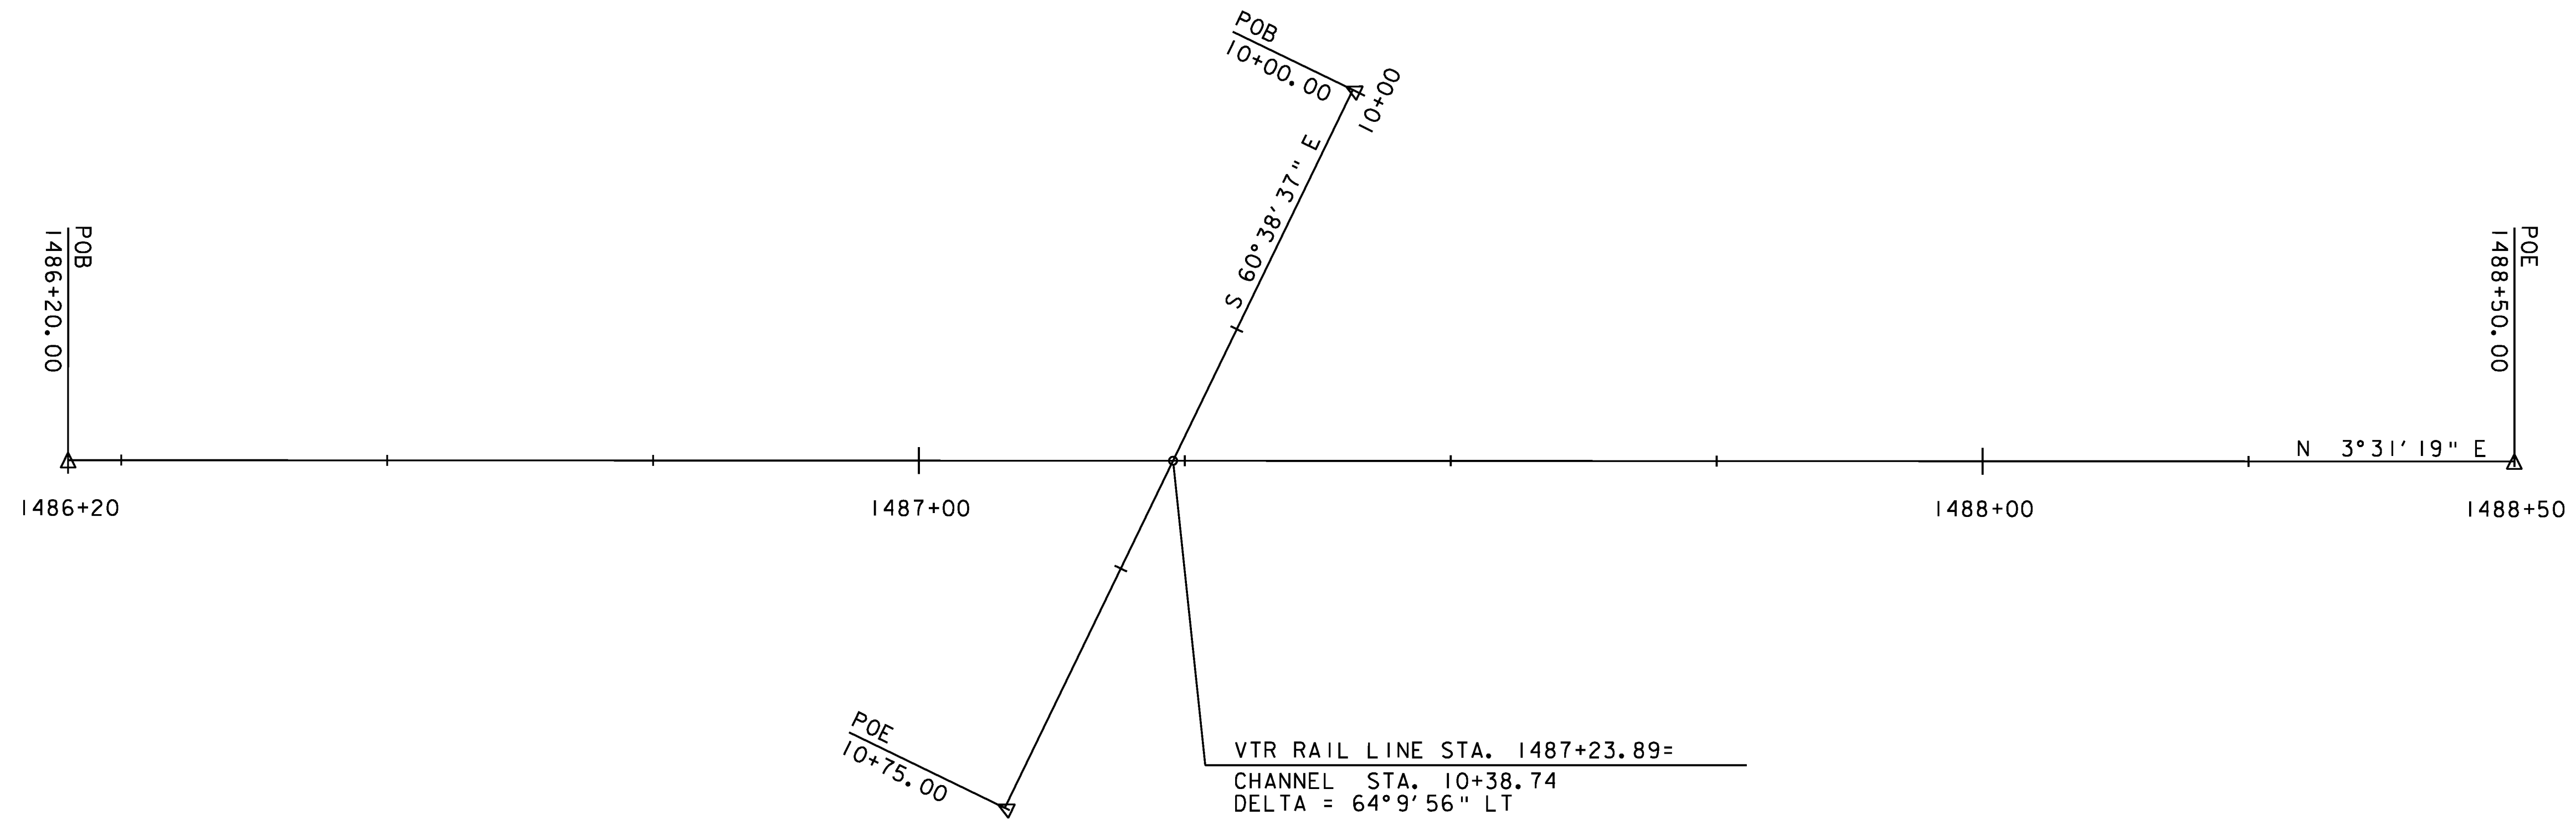

DATUM
 VERTICAL: NAVD 88
 HORIZONTAL: NAD 83



PROJECT NAME: DORSET	PLOT DATE: 4/10/2014
PROJECT NUMBER: WCRS(8)	DRAWN BY: J.W. GOLEK
FILE NAME: z08q224algn.dgn	CHECKED BY: B.O. CRONIN
PROJECT LEADER: A.P. GUYETTE	SHEET 9 OF 33
DESIGNED BY: J.W. GOLEK	
ALIGNMENT LAYOUT SHEET	