



DETAIL H
NOT TO SCALE

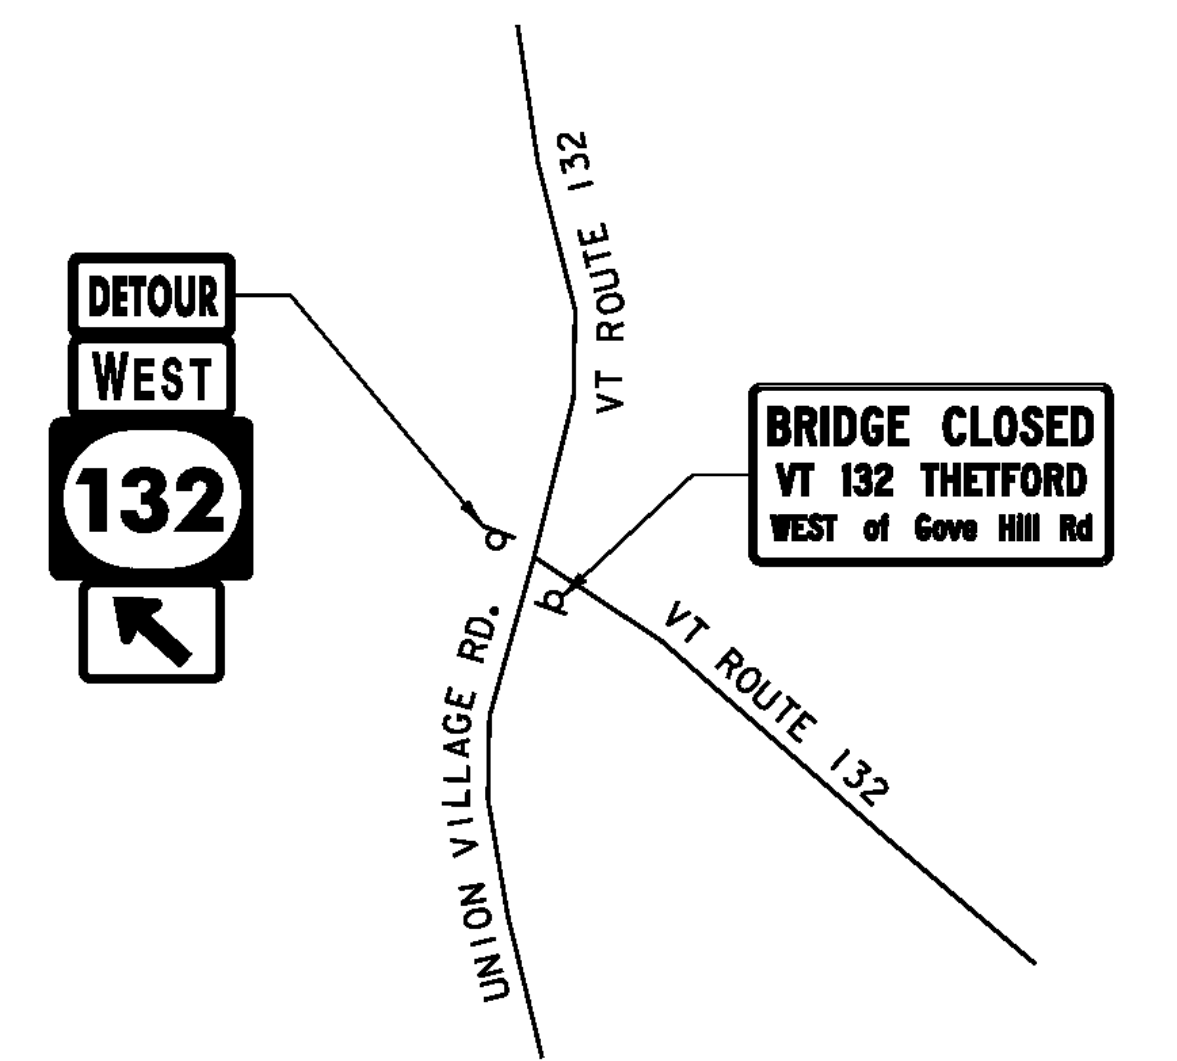

DETAIL I
NOT TO SCALE

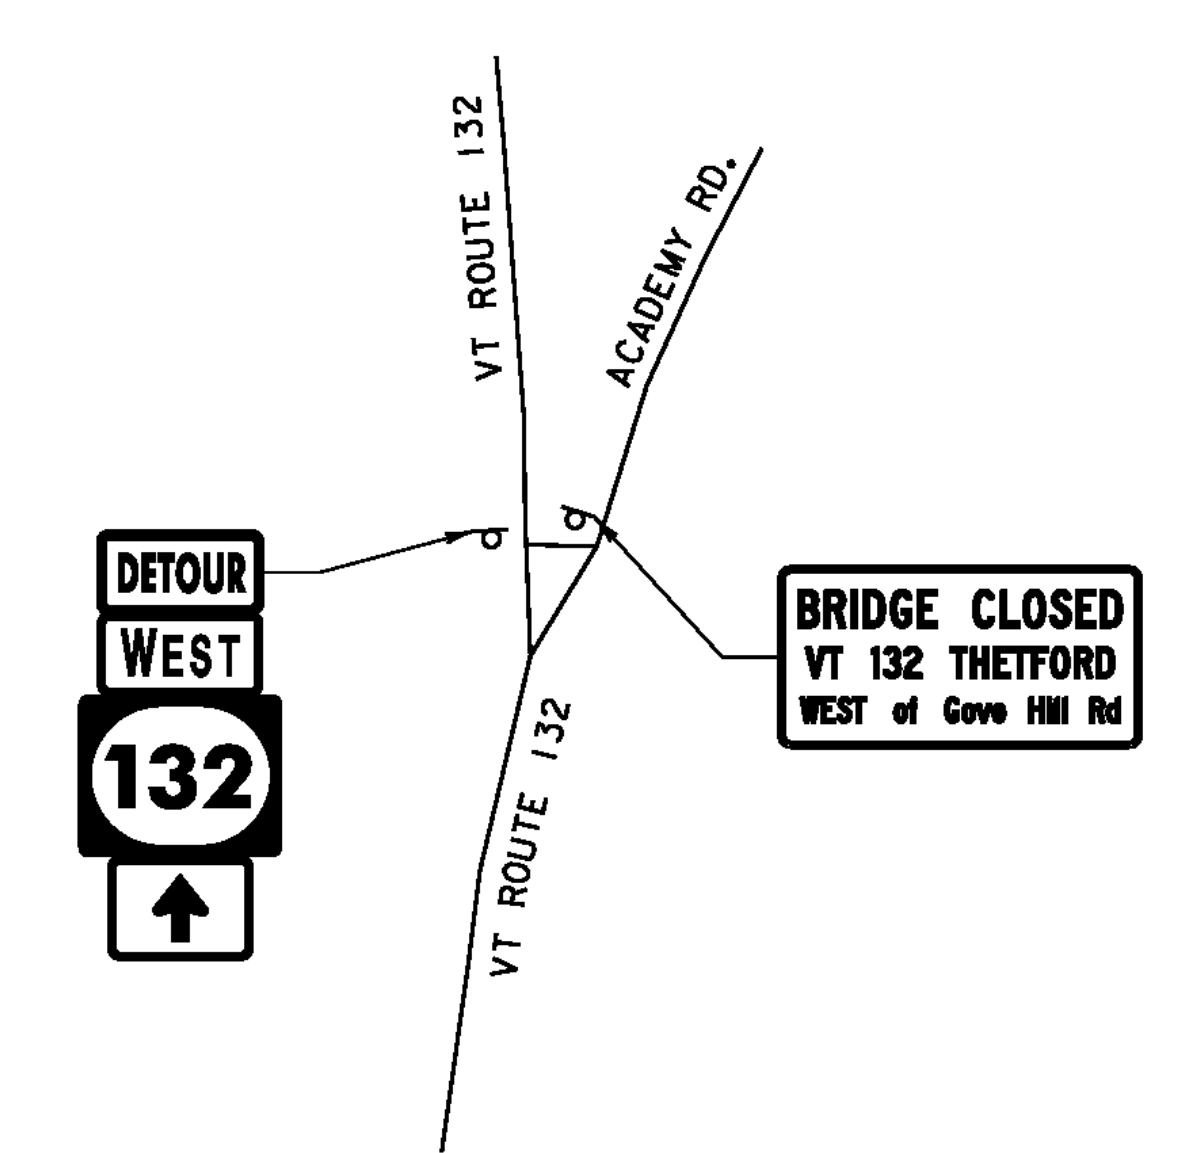

DETAIL J
NOT TO SCALE

PROJECT NAME:	THETFORD	PLOT DATE:	2/15/2012
PROJECT NUMBER:	BHF 0177(9)	DRAWN BY:	B.M. KLINEFELTER
FILE NAME:	z08j174detour_details.dgn	DESIGNED BY:	S.E. BURBANK
PROJECT LEADER:	M.A. COLGAN	CHECKED BY:	S.E. BURBANK
TRAFFIC CONTROL SHEET (4 OF 6)		SHEET	27 OF 78

