



ONE - GIRDER - 4G4A (DEVELOPED)

FOR GIRDER STANDARD DETAILS SEE DRAWING X1.
 FOR CAMBER DIAGRAMS SEE DRAWING C1.
 FOR FLANGE DIAGRAMS SEE DRAWING F1.
 FOR GENERAL NOTES SEE DRAWING GNI.
 T2 DENOTES MATERIAL SUBJECT TO CHARPY V-NOTCH TESTING.

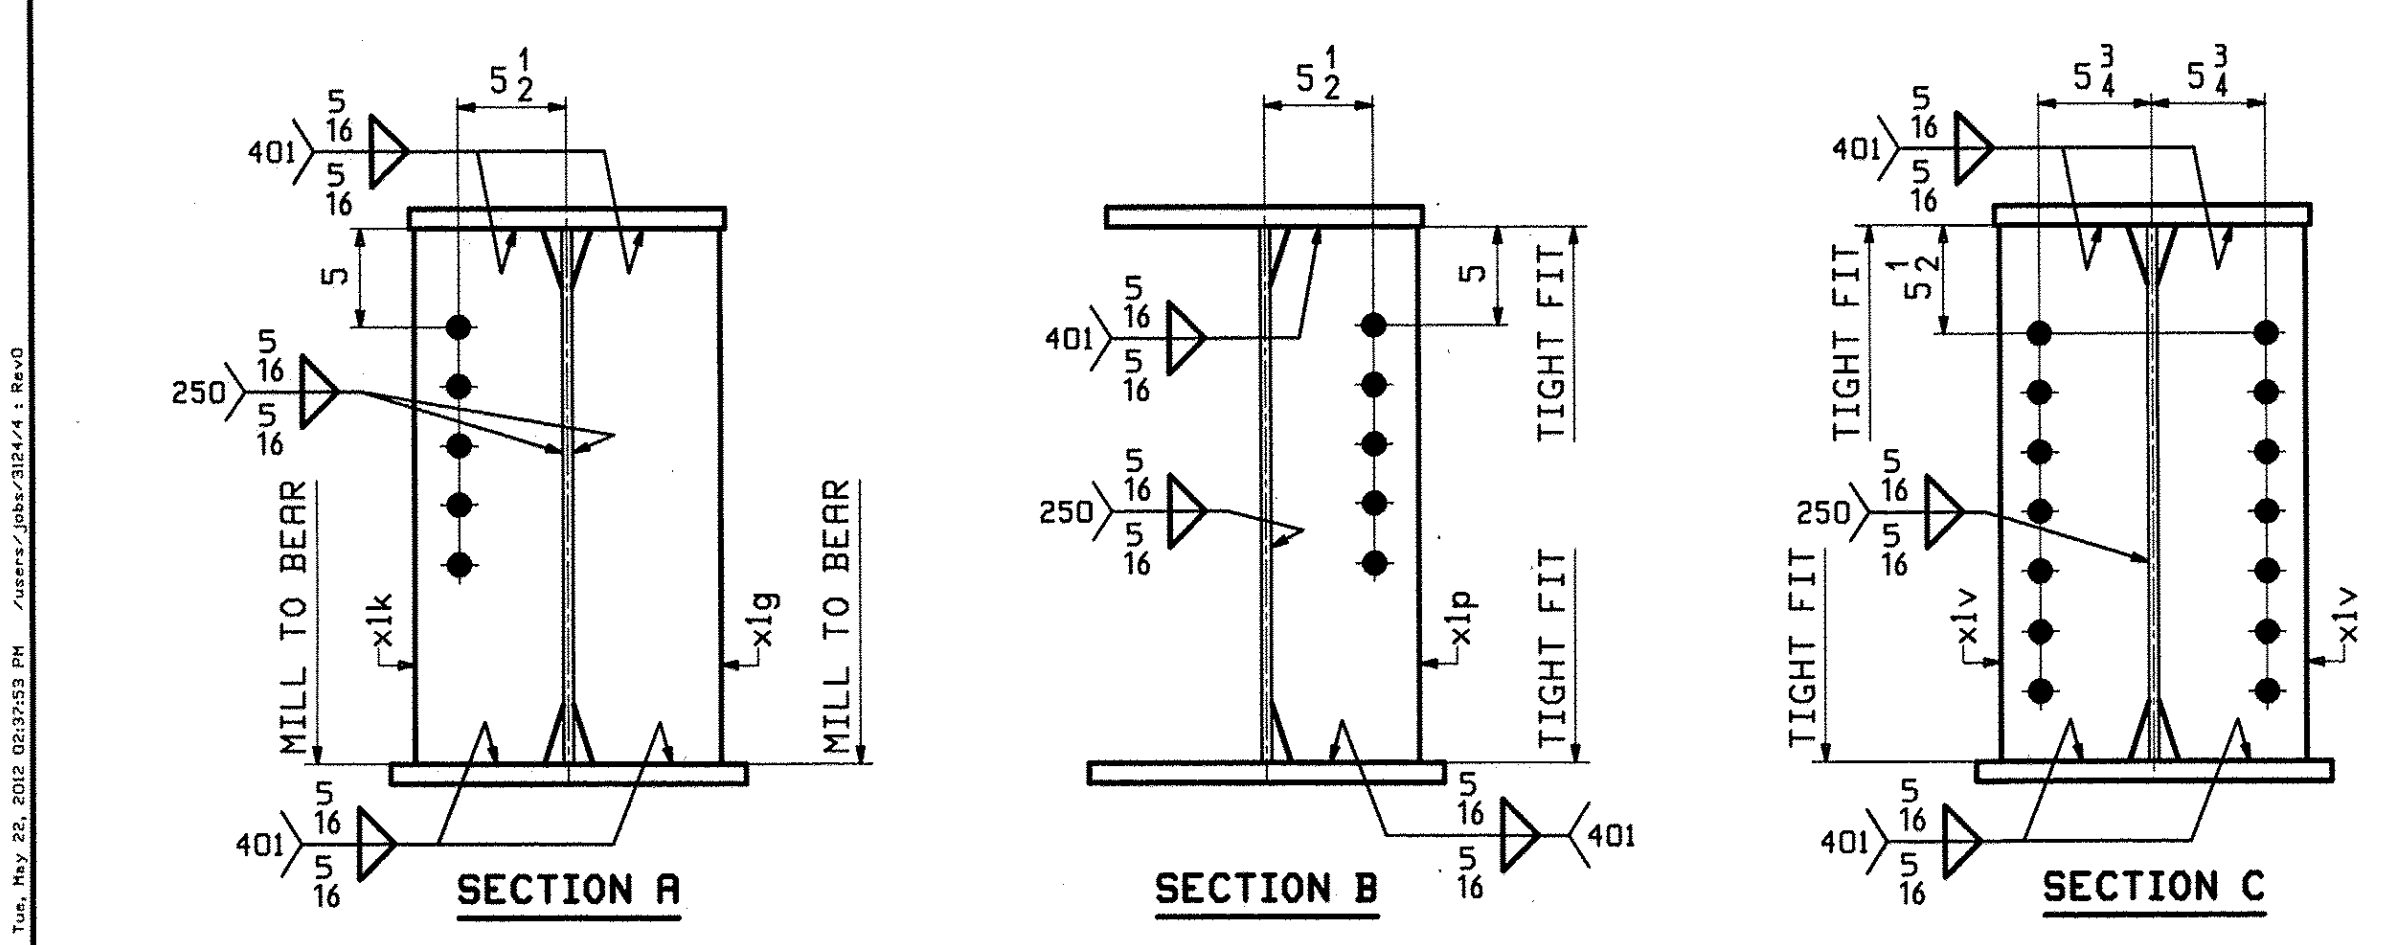

ABM INFO		SHIP				BILL OF MATERIAL		JOB NO.	DRAWING NO.	REV.
PAGE	LINE	MARK	QTY	MARK	MATERIAL	LENGTH FT	INCHES	REMARKS	WT	PROCUREMENT NOTES
		4G4A	1		GIRDER				9843	
3	W		1	wa	PL 1/2 x 27	58	0 1/2	M270-50WT2	2712	
2	Y		1	ta	PL 1 x 16	58	0 1/2	M270-50WT2	3215	
1	O		1	ba	PL 1 x 18	58	0 1/2	M270-50WT2	3614	
5	J		1	xlg	PL 3/4 x 7 1/2	2	3	MIE M270-50WT2	43	
5	J		1	xlk	PL 3/4 x 7 1/2	2	3	MIE M270-50WT2	43	
5	K		1	xlp	PL 3/4 x 7 1/2	2	3	MIE M270-50WT2	43	
5	L		6	xlv	PL 2 x 7 1/2	2	3	M270-50WT2	172	

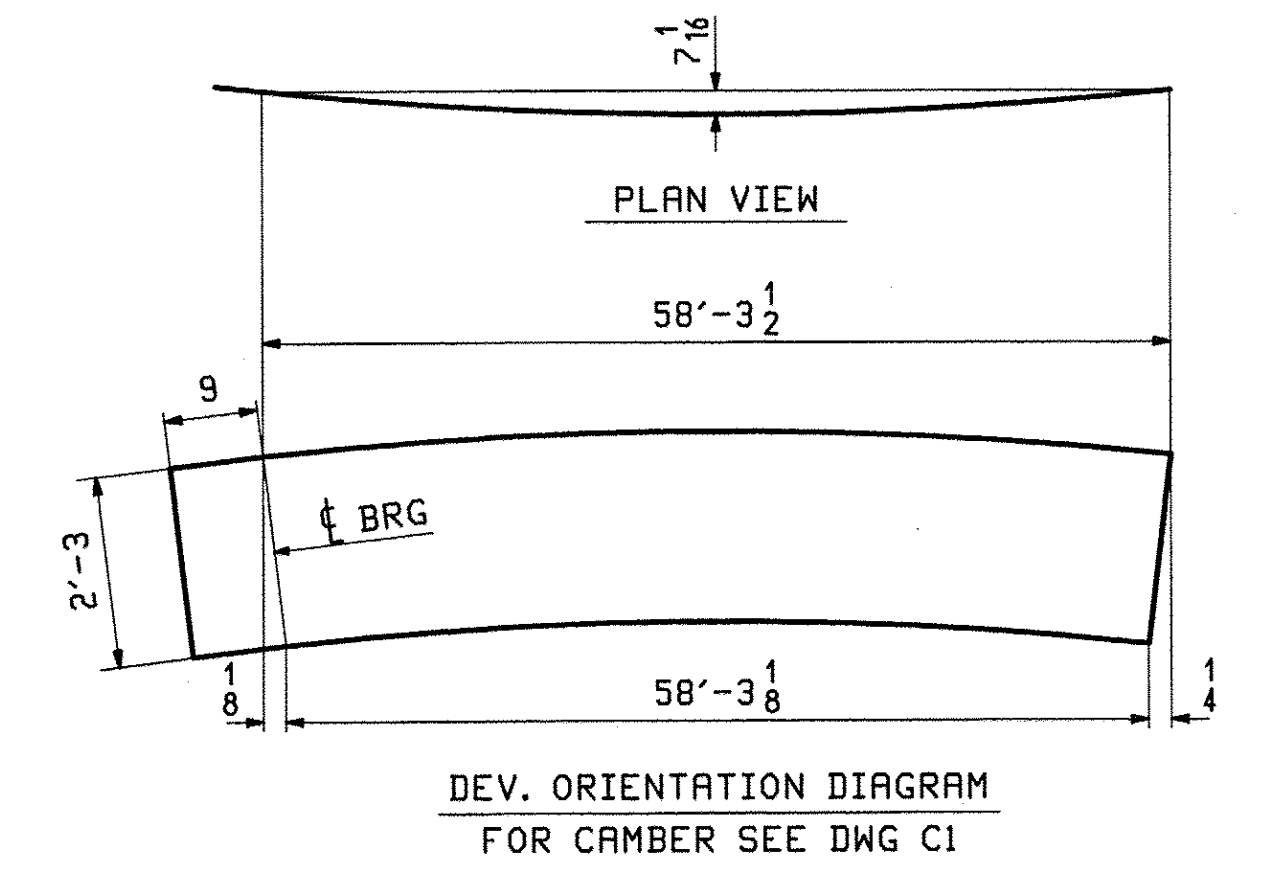

0										
REV.	DATE	REMARKS	DWN	CHK	APVL	SHOP				
MATERIAL:		SURFACE PREP. & PAINT:		HOLES:		SHOP BOLTS:				
M270-50W (UN)		SEE DWG GNI		15/16" Ø (UN)		NONE				
DESCRIPTION: GIRDER - 4G4A										
CASCO BAY STEEL STRUCTURES, INC.										
1 WALLACE AVE.			PHONE (207) 780-6722			TENSOR 3124				
SOUTH PORTLAND, ME 04106			FAX. (207) 780-6726							
STRUCTURE: THETFORD VT. RTE 132 OVER THE WEST BRANCH OF OMPOMPANOOSUC RIVER				DRAWN: JTB		DATE: 05/16				
				CHKD: DBH		DATE: 05/21				
LOCATION: THETFORD, VT				JOB NO. 518		DWG NO. 4				
PROJ NO. BHF 0177(9)										
CUSTOMER: A.L. ST. ONGE CONTRACTING										