

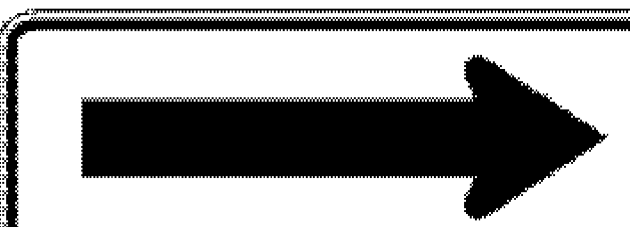



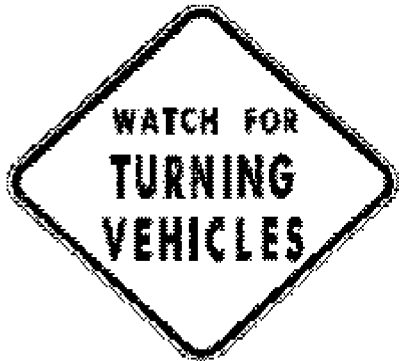



DIR	MILEPOINT	LOCATION CODE (SHEET 2)	MUTCD CODE	WIDTH (IN)	HEIGHT (IN)	SHEETING REMARKS	SIGN LEGEND FOR POST LENGTHS AND INSTALLATION DATES SEE ORIGINAL RECORD PLANS	NEW SIGNS		EXISTING SIGNS				EXIST POST		NUMBER OF NEW POSTS	SQUARE STEEL (in)			TUBULAR STEEL Ø (IN)				SIGN FRAME REQUIRED	REMARKS	SIGN DETAIL			
								"A"	"B"	RETAIN	SALVAGE FROM	SALVAGE TO	REMOVE	RETAIN	REMOVE		2.00	2.00	2.50	FOUNDATION	3.00	3.50	4.00			5.00	DETAIL IN SHS	DETAIL ON SHEET NUMBER	DETAIL ON STD SHEET NUMBER
																	(LB / FT)				(LB / FT)								
MANCHESTER VT 11							"FY"-FLUORESCENT YELLOW "FYG"-FLUORESCENT YELLOW GREEN																"SHS"-STANDARD HIGHWAY SIGNS						
		D	R1-1	30	30			6.25							1		X								TH-11, E. MANCHESTER RD	X			
EB	1.895	A	W1-6	48	24								1			X													
		B	W1-6	48	24																								
		A	W1-6	48	24			8.00							2		X										X		
		B	W1-6	48	24			8.00							2											X			
EB	1.915	C	VR-017	24	24								1			X													
		C	VR-017	24	30			5.00							1		X								TH-11, E. MANCHESTER RD			E-141	
EB	1.920	D	R1-1	24	24						1		2			X													
EB	1.920	D	R1-1	30	30			6.25			1				1		X								TH-11, E. MANCHESTER RD	X			
EB	1.935	B	W1-6	48	24								1			X													
		B	W1-6	48	24			8.00							2		X									X			
EB	1.980	A	VW-205	30	30								1			X													
		A	VW-205	36	36			9.00							2		X											E-154	
EB	1.980	C	VR-017	24	24								1			X													
		C	VR-017	24	30			5.00							1		X								TH-25, BUTTERNUT LN			E-141	
SIGN SUMMARY SHEET							SHEET TOTALS	55.50	0.00	0	0	0	7	0	0	12		150								PROJECT NAME: Manchester-Springfield VT11			
							SF	SF	EA	EA	EA	EA	EA	EA	EA	EA	EA	FT								PROJECT NUMBER: STPG SIGN(25)			
VERMONT AGENCY OF TRANSPORTATION							TOWN TOTALS	170.3	0.0	3.0	0.0	0.0	26	0.0	0.0	31		465.0								FILE NAME: Manchester VT11.xls			
																										PLOT DATE: 4/6/2009			
																										DRAWN BY: T. Guazzoni			
																										DESIGNED BY: A. Gamble			
																										CHECKED BY: S. Menard			
																										MANCHESTER SHEET 2			
																										SHEET 9 OF 115			