
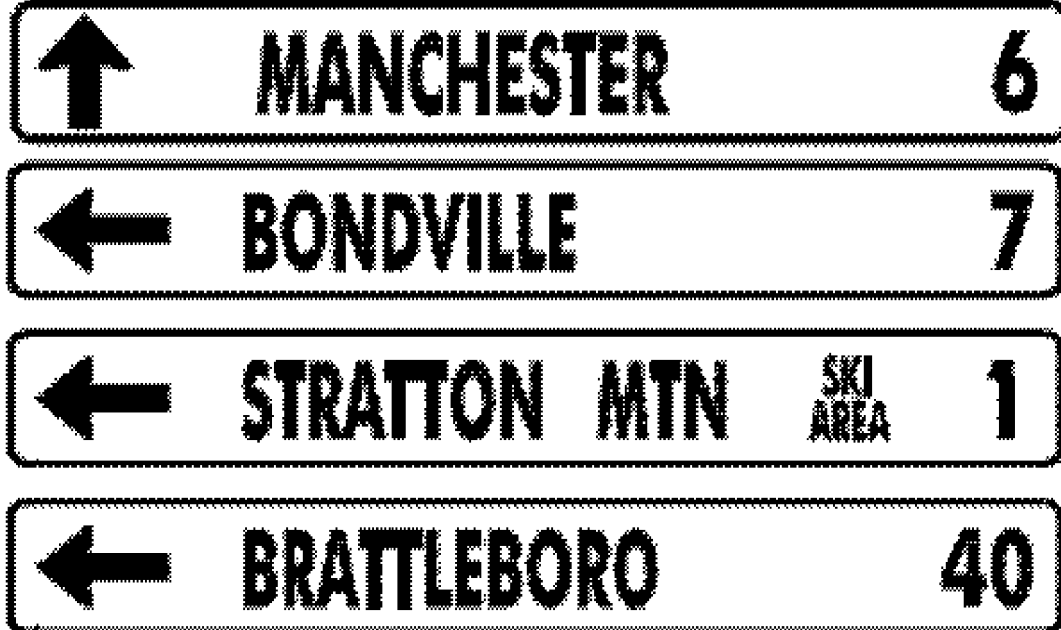


DIR	MILEPOINT	LOCATION CODE (SHEET 2)	MUTCD CODE	WIDTH (IN)	HEIGHT (IN)	SHEETING REMARKS	SIGN LEGEND	NEW SIGNS		EXISTING SIGNS			EXIST POST		NUMBER OF NEW POSTS	SQUARE STEEL (in)			TUBULAR STEEL Ø (IN)				SIGN FRAME REQUIRED	REMARKS	SIGN DETAIL				
								"A"	"B"	RETAIN	SALVAGE FROM	SALVAGE TO	REMOVE	RETAIN		REMOVE	2.00	2.00	2.50	FOUNDATION	3.00	3.50			4.00	5.00	DETAIL IN SHS	DETAIL ON SHEET NUMBER	DETAIL ON STD SHEET NUMBER
																	(LB / FT)				(LB / FT)								
WINHALL VT11							"FY"-FLUORESCENT YELLOW "FYG"-FLUORESCENT YELLOW GREEN															"SHS"-STANDARD HIGHWAY SIGNS							
			F	M2-1	21	15							1																
			F	M2-1	21	15		2.19							1	X								GREEN ON WHITE SHEETING	X				
			F	M1-5A	24	24		4.00																		E-136B			
WB	3.269		F	D1-1A	72	10							1	X															
			F	D1-1A	72	10							1																
			F	D1-1S	72	10							1																
			F	D1-1A	72	10							1																
			F	D1-1A	72	12		6.00							2		X								POSTS SHALL BE INSTALLED WITH SOIL BEARING SLIP BASES		5		
			F	D1-1A	72	12		6.00																		5			
			F	D1-1A	72	12		6.00																		5			
			F	D1-1A	72	12		6.00																		5			
			F	D1-1A	72	12		6.00																		5			
WB	3.229		F	M3-3	24	12							1	X															
			F	M1-5A	24	24							1																
			F	M6-1	21	15							1																
			F	M3-1	24	12							1																
SIGN SUMMARY SHEET							SHEET TOTALS		30.19	0.00	0	0	0	9	0	0	3	45			PROJECT NAME: Manchester-Springfield VT11								
							SF	SF	EA	EA	EA	EA	EA	EA	EA	EA	EA	FT	PROJECT NUMBER: STPG SIGN(25)										
VERMONT AGENCY OF TRANSPORTATION							TOWN TOTALS		524.2	0.0	15.0	0.0	0.0	118	2.0	2.0	76	1140.0			FILE NAME: Winhall VT11.xls PLOT DATE: 4/6/2009								
																						DESIGNED BY: A. Gamble CHECKED BY: S. Menard							
																						DRAWN BY: T. Guazzoni SHEET 19 OF 115							