




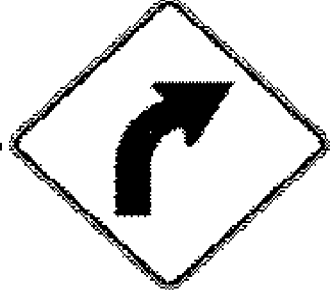

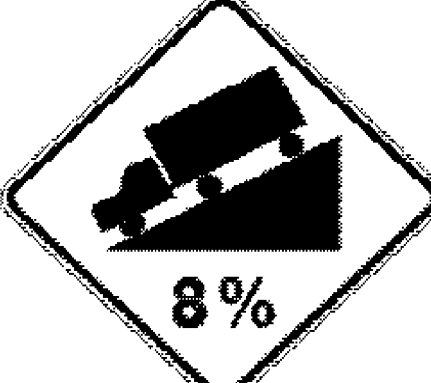

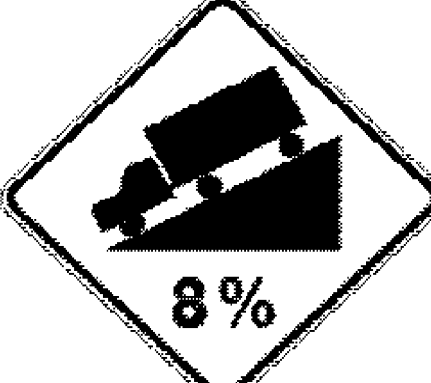






DIR	MILEPOINT	LOCATION CODE (SHEET 2)	MUTCD CODE	WIDTH (IN)	HEIGHT (IN)	SHEETING REMARKS	SIGN LEGEND FOR POST LENGTHS AND INSTALLATION DATES SEE ORIGINAL RECORD PLANS	NEW SIGNS		EXISTING SIGNS			EXIST POST		NUMBER OF NEW POSTS	SQUARE STEEL (in)			TUBULAR STEEL Ø (IN)				SIGN FRAME REQUIRED	REMARKS	SIGN DETAIL				
								"A"	"B"	RETAIN	SALVAGE FROM	SALVAGE TO	REMOVE	RETAIN		REMOVE	2.00	2.00	2.50	FOUNDATION	3.00	3.50			4.00	5.00	DETAIL IN SHS	DETAIL ON SHEET NUMBER	DETAIL ON STD SHEET NUMBER
																	(LB / FT)				(LB / FT)								
WINHALL VT11							"FY"-FLUORESCENT YELLOW "FYG"-FLUORESCENT YELLOW GREEN															"SHS"-STANDARD HIGHWAY SIGNS							
WB	2.590	F	W7-2B	30	24		GRADE WARNING																						
		F	W7-1B	36	36		TRUCKS USE LOWER GEAR 																						
	2.510	F	W1-2R	30	30			6.25						1		X							INSTALL 150 FT +/- BEYOND (WEST OF) END OF GUARDRAIL	X					
WB	2.290	F	W7-1B	36	36			9.00						2		X							INSTALL ON TANGENT AFTER SWEEPING RIGHT CURVE	X					
		F	W7-2B	30	24			5.00																X					
WB	2.000	F	VW-092	30	30									1		X													
		F	VW-092	36	36			9.00						2		X										E-150			
WB	1.840	G	VR-017	24	30									1		X													
		G	VR-017	24	30			5.00						1		X							TH-57, BROMLEY FOREST RD			E-141			
WB	1.800	H	R1-1	30	30						1					X													
		H	R1-1	30	30			6.25			1			1		X							TH-57, BROMLEY FOREST RD	X					
WB	1.740	F	W1-2L	30	30																								
		F	W13-1	18	18																								
		F	W1-2L	30	30			6.25						1		X								X					
		F	W13-1	18	18			2.25																X					
SIGN SUMMARY SHEET							SHEET TOTALS	49.00	0.00	0	0	0	0	0	0	8	120						PROJECT NAME: Manchester-Springfield VT11						
VERMONT AGENCY OF TRANSPORTATION								SF	SF	EA	EA	EA	EA	EA	EA	EA	FT						PROJECT NUMBER: STPG SIGN(25)						
							TOWN TOTALS	524.2	0.0	15.0	0.0	0.0	118	2.0	2.0	76	1140.0					FILENAME: Winhall VT11.xls	PLOT DATE: 4/6/2009						
																					PROJECT MANAGER: N. Avery	DRAWN BY: T. Guazzoni							
																					DESIGNED BY: A. Gamble	CHECKED BY: S. Menard							
																					WINHALL SHEET 13	SHEET 24 OF 115							