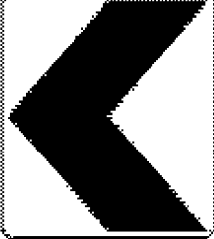




 
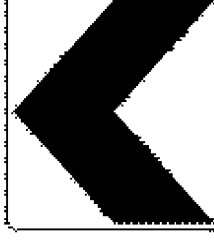

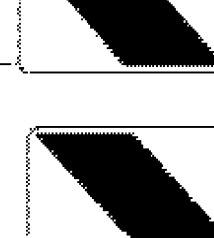

 



DIR	MILEPOINT	LOCATION CODE (SHEET 2)	MUTCD CODE	WIDTH (IN)	HEIGHT (IN)	SHEETING REMARKS	SIGN LEGEND FOR POST LENGTHS AND INSTALLATION DATES SEE ORIGINAL RECORD PLANS	NEW SIGNS		EXISTING SIGNS				EXIST POST		NUMBER OF NEW POSTS	SQUARE STEEL (in) (LB / FT)			TUBULAR STEEL Ø (IN) (LB / FT)				SIGN FRAME REQUIRED	REMARKS	SIGN DETAIL			
								"A"	"B"	RETAIN	SALVAGE FROM	SALVAGE TO	REMOVE	RETAIN	REMOVE		2.00	2.00	2.50	FOUNDATION	3.00	3.50	4.00			5.00	DETAIL IN SHS	DETAIL ON SHEET NUMBER	DETAIL ON STD SHEET NUMBER
																	2.16	2.42	3.35		7.60	9.00	10.80			14.60			
WINHALL VT11							"FY"-FLUORESCENT YELLOW "FYG"-FLUORESCENT YELLOW GREEN															"SHS"-STANDARD HIGHWAY SIGNS							
WB	1.640	F	W1-8	18	24																								
		F	W1-8L	24	30	FY		5.00																	MOUNT ON SEPARATE POSTS 5 FEET APART	X			
		E	W1-8R	24	30	FY		5.00																		X			
WB	1.610	F	S3-1	30	30		SCHOOL BUS STOP AHEAD																						
WB	1.590	E	W1-8	18	24																								
		F	W1-8	18	24																				MISSING				
		F	W1-8L	24	30	FY		5.00																	MOUNT ON SEPARATE POSTS 5 FEET APART	X			
		E	W1-8R	24	30	FY		5.00																		X			
WB	1.560	E	W1-8	18	24																								
		F	W1-8	18	24																								
		F	W1-8L	24	30	FY		5.00																	MOUNT ON SEPARATE POSTS 5 FEET APART	X			
		E	W1-8R	24	30	FY		5.00																		X			
WB	1.520	E	W1-8	18	24																								
		F	W1-8	18	24																								
		F	W1-8L	24	30	FY		5.00																	MOUNT ON SEPARATE POSTS 5 FEET APART	X			
SIGN SUMMARY SHEET							SHEET TOTALS	35.00	0.00	0	0	0	7	0	0	7	105							PROJECT NAME: Manchester-Springfield VT11					
VERMONT AGENCY OF TRANSPORTATION								SF	SF	EA	EA	EA	EA	EA	EA	EA	FT							PROJECT NUMBER: STPG SIGN(25)					
							TOWN TOTALS	524.2	0.0	15.0	0.0	0.0	118	2.0	2.0	76	1140.0						FILE NAME: Winhall VT11.xls						
																						PLOT DATE: 4/6/2009							
																						DRAWN BY: T. Guazzoni							
																						DESIGNED BY: A. Gamble							
																						CHECKED BY: S. Menard							
																						WINHALL SHEET 14							
																						SHEET 25 OF 115							