

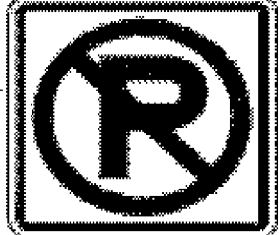



DIR	MILEPOINT	LOCATION CODE (SHEET 2)	MUTCD CODE	WIDTH (IN)	HEIGHT (IN)	SHEETING REMARKS	SIGN LEGEND	NEW SIGNS		EXISTING SIGNS				EXIST POST		NUMBER OF NEW POSTS	SQUARE STEEL (in)			TUBULAR STEEL Ø (IN)				SIGN FRAME REQUIRED	REMARKS	SIGN DETAIL								
								"A"	"B"	RETAIN	SALVAGE FROM	SALVAGE TO	REMOVE	RETAIN	REMOVE		2.00	2.00	2.50	FOUNDATION	3.00	3.50	4.00			5.00	DETAIL IN SHS	DETAIL ON SHEET NUMBER	DETAIL ON STD SHEET NUMBER					
																	(LB / FT)				(LB / FT)													
PERU VT 11							"FY"-FLUORESCENT YELLOW "FYG"-FLUORESCENT YELLOW GREEN																"SHS"-STANDARD HIGHWAY SIGNS											
EB	0.000	C	VD-024	60	7.5																													
		C	VD-024	72	10		PERU	WINHALL	5.00									X										4						
		C	MM	8 6	10		0110 0207 0000	0110 0216 0414	0.56 0.42																								E-138	
		C	MM	8 6	10				0.56 0.42																								E-138	
EB	0.071	A	VW-092	30	30																													
		A	VW-092	36	36				9.00									X																E-150
EB	0.200	A	R2-1	24	30		SPEED LIMIT 50																											
EB	0.296	A	VR-644	24	12																													
		A	R8-3A	24	24																													
		A	VR-644	24	12				2.00																									5
		A	R8-3A	24	24				4.00									X																X
EB	0.385	A	R8-3A	24	24																													
		A	R8-3A	24	24				4.00									X																X
EB	0.400	A	VW-092	36	36																													
		A	VW-092	30	30				6.25									X																E-150
SIGN SUMMARY SHEET							SHEET TOTALS				31.37 31.09	0.00	0	0	0	7	0	0	7	105					PROJECT NAME: Manchester-Springfield									
											SF	SF	EA	EA	EA	EA	EA	EA	EA	FT					PROJECT NUMBER: STPG SIGN(25)									
																									FILENAME: Peru VT11.xls									
VERMONT AGENCY OF TRANSPORTATION																									PLOT DATE: 4/8/2009									
							TOWN TOTALS				381.1	0.0	16.0	0.0	0.0	73	2.0	0.0	60	900.0					DRAWN BY: T. Guazzoni									
																									DESIGNED BY: A. Gamble									
																									CHECKED BY: S. Menard									
																									SHEET 29 OF 115									