


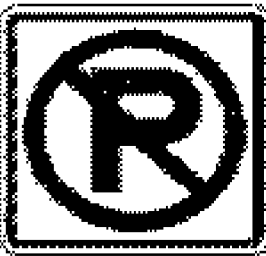



DIR	MILEPOINT	LOCATION CODE (SHEET 2)	MUTCD CODE	WIDTH (IN)	HEIGHT (IN)	SHEETING REMARKS	SIGN LEGEND FOR POST LENGTHS AND INSTALLATION DATES SEE ORIGINAL RECORD PLANS	NEW SIGNS		EXISTING SIGNS			EXIST POST		NUMBER OF NEW POSTS	SQUARE STEEL (in) (LB/FT)			TUBULAR STEEL Ø (IN) (LB/FT)				SIGN FRAME REQUIRED	REMARKS	SIGN DETAIL			
								"A"	"B"	RETAIN	SALVAGE FROM	SALVAGE TO	REMOVE	RETAIN		REMOVE	2.00	2.00	2.50	FOUNDATION					DETAIL IN SHS	DETAIL ON SHEET NUMBER	DETAIL ON STD SHEET NUMBER	
																				3.00	3.50	4.00						5.00
PERU VT 11							"FY"-FLUORESCENT YELLOW "FYG"-FLUORESCENT YELLOW GREEN															"SHS"-STANDARD HIGHWAY SIGNS						
EB	0.470	A	R8-3A	24	24																							
		A	R8-3A	24	24			4.00															X					
EB	0.530	M	R3-6M	48	60																							
		M	R3-5L	48	60																							
		M	R3-5a	48	60																			X				
		M	R3-5L	48	60			20.00																X				
		M	R3-5L	48	60			20.00																X				
EB	0.544	A	R8-3A	24	24																							
		A	M4-6P	24	12	END																						
		A	R8-3A	24	24			4.00															X					
EB	0.652	A	M3-2S	24	12																							
		A	M1-5	24	24																							
		A	M3-2	24	12			2.00																X				
		A	M1-5	24	24			4.00																	E-136B			
EB	0.700	A	VD-062AL	72	16		TRAVEL INFO SIGN																					
EB	0.854	C	VR-017	24	30																							
SIGN SUMMARY SHEET							SHEET TOTALS	54.00	0.00	1	0	0	8	1	0	3	45						PROJECT NAME: Manchester-Springfield					
VERMONT AGENCY OF TRANSPORTATION								SF	SF	EA	EA	EA	EA	EA	EA	EA	FT						PROJECT NUMBER: STPG SIGN(25)					
TOWN TOTALS							381.1	0.0	16.0	0.0	0.0	73	2.0	0.0	60	900.0						FILE NAME: Peru VT11.xls	PLOT DATE: 4/8/2009					
																					PROJECT MANAGER: N. Avery	DRAWN BY: T. Guazzoni						
																					DESIGNED BY: A. Gamble	CHECKED BY: S. Menard						
																					PERU SHEET 2	SHEET 30	OF 115					