
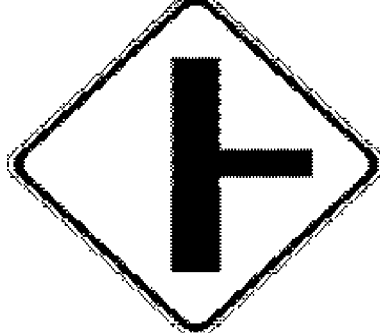





DIR	MILEPOINT	LOCATION CODE (SHEET 2)	MUTCD CODE	WIDTH (IN)	HEIGHT (IN)	SHEETING REMARKS	SIGN LEGEND FOR POST LENGTHS AND INSTALLATION DATES SEE ORIGINAL RECORD PLANS	NEW SIGNS		EXISTING SIGNS			EXIST POST		NUMBER OF NEW POSTS	SQUARE STEEL (in) (LB / FT)			TUBULAR STEEL Ø (IN) (LB / FT)				SIGN FRAME REQUIRED	REMARKS	SIGN DETAIL				
								"A"	"B"	RETAIN	SALVAGE FROM	SALVAGE TO	REMOVE	RETAIN		REMOVE	2.00	2.00	2.50	FOUNDATION	3.00	3.50			4.00	5.00	DETAIL IN SHS	DETAIL ON SHEET NUMBER	DETAIL ON STD SHEET NUMBER
																	2.16	2.42	3.35		7.60	9.00			10.80	14.60			
PERU VT 11							"FY"-FLUORESCENT YELLOW "FYG"-FLUORESCENT YELLOW GREEN															"SHS"-STANDARD HIGHWAY SIGNS							
EB	3.590	D	R1-1	30	30																								
		D	R1-1	30	30			6.25		1	1													TH-35, BEECHWOOD LN	X				
EB	3.638	C	VR-017	24	30		LEGAL LOAD LIMIT 24,000 LBS																						
EB	3.647	D	R1-1	30	30		STOP																						
EB	3.892	A	S3-1	30	30		SCHOOL BUS STOP AHEAD																						
EB	4.159	A	S3-1	30	30																								
		A	W2-2R	30	30																								
		A	W2-2MaR	30	30			6.25																		6			
		A	S3-1	30	30			6.25																X					
EB	4.533	A	VW-054L	30	30		HIDDEN DRIVE LEFT																						
WB	3.705	G	VR-017	24	30																								
		G	VR-017	24	30			5.00		1	1																E-141		
WB	3.698	H	R1-1	30	30																								
		H	R1-1	30	30			6.25																					
WB	3.610	F	VW-054L	30	30		HIDDEN DRIVE LEFT																						
SIGN SUMMARY SHEET							SHEET TOTALS	30.00	0.00	1	6	6	10	9	0	0	5	75						PROJECT NAME: Manchester-Springfield					
								SF	SF	EA	EA	EA	EA	EA	EA	EA	EA	FT						PROJECT NUMBER: STPG SIGN(25)					
VERMONT AGENCY OF TRANSPORTATION							TOWN TOTALS	381.1	0.0	16.0	0.0	0.0	73	2.0	0.0	60	900.0							FILENAME: Peru VT11.xls	PLOT DATE: 4/8/2009				
																							PROJECT MANAGER: N. Avery	DRAWN BY: T. Guazzoni					
																							DESIGNED BY: A. Gamble	CHECKED BY: S. Menard					
																							PERU SHEET 6	SHEET 34	OF 115				