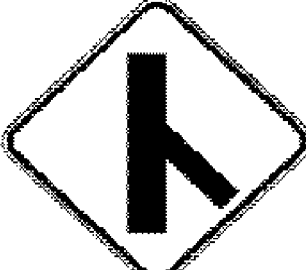

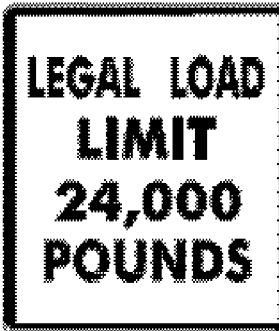
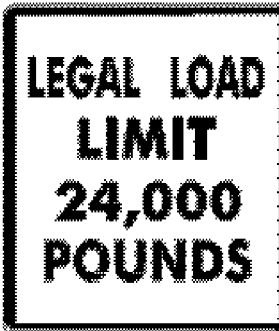






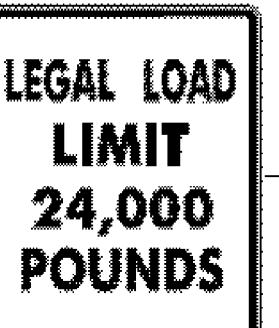
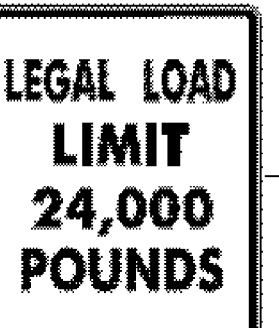


DIR	MILEPOINT	LOCATION CODE (SHEET 2)	MUTCD CODE	WIDTH (IN)	HEIGHT (IN)	SHEETING REMARKS	SIGN LEGEND FOR POST LENGTHS AND INSTALLATION DATES SEE ORIGINAL RECORD PLANS	NEW SIGNS		EXISTING SIGNS				EXIST POST		NUMBER OF NEW POSTS	SQUARE STEEL (in) (LB / FT)			TUBULAR STEEL Ø (IN) (LB / FT)				SIGN FRAME REQUIRED	REMARKS	SIGN DETAIL		
								"A"	"B"	RETAIN	SALVAGE FROM	SALVAGE TO	REMOVE	RETAIN	REMOVE		2.00	2.00	2.50	FOUNDATION						DETAIL IN SHS	DETAIL ON SHEET NUMBER	DETAIL ON STD SHEET NUMBER
																				3.00	3.50	4.00	5.00					
PERU VT 11							"FY"-FLUORESCENT YELLOW "FYG"-FLUORESCENT YELLOW GREEN															"SHS"-STANDARD HIGHWAY SIGNS						
WB	2.520	F	W2-3MaL	30	30			6.25								1	X							INSTALL UPSIDE DOWN (INVERTED Y)		6		
		F	W16-8	24	8			1.33																Main St IN UPPER AND LOWER CASE	X			
WB	2.480	E	M1-5A	24	24		ROUTE MARKER																					
		E	M3-2	24	12		EAST																					
		G	VR-017	24	24																							
		G	VR-017	24	30			5.00								1	X								TH-2, MAIN ST			E-141
WB	2.450	H	R1-1	24	24																							
		H	R1-1	30	30			6.25								1	X								TH-2, MAIN ST	X		
WB	2.200	G	VR-017	24	30																							
		G	VR-017	24	30			5.00			1	1				1	X								TH-18, PIERCE RD			E-141
WB	2.190	H	R1-1	30	30																							
		H	R1-1	30	30			6.25								1	X								TH-18, PIERCE RD	X		
WB	1.956	G	VR-017	24	30																							
		G	VR-017	24	30			5.00								1	X								TH-27, BRADFORD RD			E-141
WB	1.950	H	R1-1	30	30																							
SIGN SUMMARY SHEET							SHEET TOTALS	35.08	0.00	0	0	0	8	0	0	6	90							PROJECT NAME: Manchester-Springfield				
							SF	SF	EA	EA	EA	EA	EA	EA	EA	EA	FT							PROJECT NUMBER: STPG SIGN(25)				
VERMONT AGENCY OF TRANSPORTATION							TOWN TOTALS	381.1	0.0	16.0	0.0	0.0	73	2.0	0.0	60	900.0							FILE NAME: Peru VT11.xls	PLOT DATE: 4/8/2009			
																							PROJECT MANAGER: N. Avery	DRAWN BY: T. Guazzoni				
																							DESIGNED BY: A. Gamble	CHECKED BY: S. Menard				
																							PERU SHEET 9	SHEET 37	OF 115			