


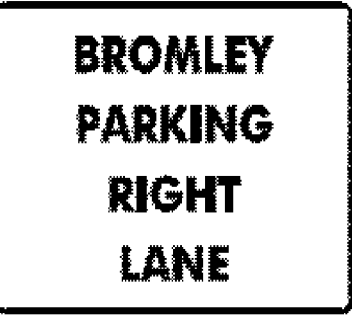




DIR	MILEPOINT	LOCATION CODE (SHEET 2)	MUTCD CODE	WIDTH (IN)	HEIGHT (IN)	SHEETING REMARKS	SIGN LEGEND	NEW SIGNS		EXISTING SIGNS				EXIST POST		NUMBER OF NEW POSTS	SQUARE STEEL (in)			TUBULAR STEEL Ø (IN)				SIGN FRAME REQUIRED	REMARKS	SIGN DETAIL			
								"A"	"B"	RETAIN	SALVAGE FROM	SALVAGE TO	REMOVE	RETAIN	REMOVE		2.00	2.00	2.50	FOUNDATION	3.00	3.50	4.00			5.00	DETAIL IN SHS	DETAIL ON SHEET NUMBER	DETAIL ON STD SHEET NUMBER
																	(LB / FT)				(LB / FT)								
<b>PERU VT 11</b>							"FY"-FLUORESCENT YELLOW "FYG"-FLUORESCENT YELLOW GREEN																"SHS"-STANDARD HIGHWAY SIGNS						
		H	R1-1	30	30			6.25			1	1	1				1	X							TH-27, BRADFORD RD	X			
WB	1.180	F	VD-062AL	72	16		BUSINESS SIGN				1																		
WB	1.055	G	VR-017	24	30																								
		G	VR-017	24	30			5.00									1	X							TH-19, RUSSELL RD			E-141	
WB	1.050	H	R1-1	30	30																								
		H	R1-1	30	30			6.25			1	1					1	X							TH-19, RUSSELL RD	X			
WB	0.720	F	VD-686	36	36																								
		F	VD-686	36	36			9.00									2	X									5		
WB	0.640	F	VR-921R	30	30																								
		F	VR-921	30	30			6.25									1	X									E-145A		
WB	0.590	H	R1-1	30	30																								
		H	R1-1	30	30			6.25									1	X							SKI AREA DRIVE	X			
WB	0.550	F	M3-4	24	12		WEST				1																		
		F	M1-5	24	24		ROUTE MARKER				1																		
WB	0.505	F	R4-6	24	30																								
<b>SIGN SUMMARY SHEET</b>							SHEET TOTALS		39.00	0.00	3	2	2	7	0	0	7	105							PROJECT NAME: <b>Manchester-Springfield</b>				
VERMONT AGENCY OF TRANSPORTATION							SF	SF	EA	EA	EA	EA	EA	EA	EA	EA	EA	EA	FT							PROJECT NUMBER: <b>STPG SIGN(25)</b>			
							TOWN TOTALS		381.1	0.0	16.0	0.0	0.0	73	2.0	0.0	60	900.0							FILE NAME: <b>Peru VT11.xls</b>	PLOT DATE: <b>4/8/2009</b>			
																									PROJECT MANAGER: <b>N. Avery</b>	DRAWN BY: <b>T. Guazzoni</b>			
																									DESIGNED BY: <b>A. Gamble</b>	CHECKED BY: <b>S. Menard</b>			
																									PERU SHEET 10	SHEET <b>38</b> OF <b>115</b>			